



EXISTING SITE PLAN
SCALE 1:200

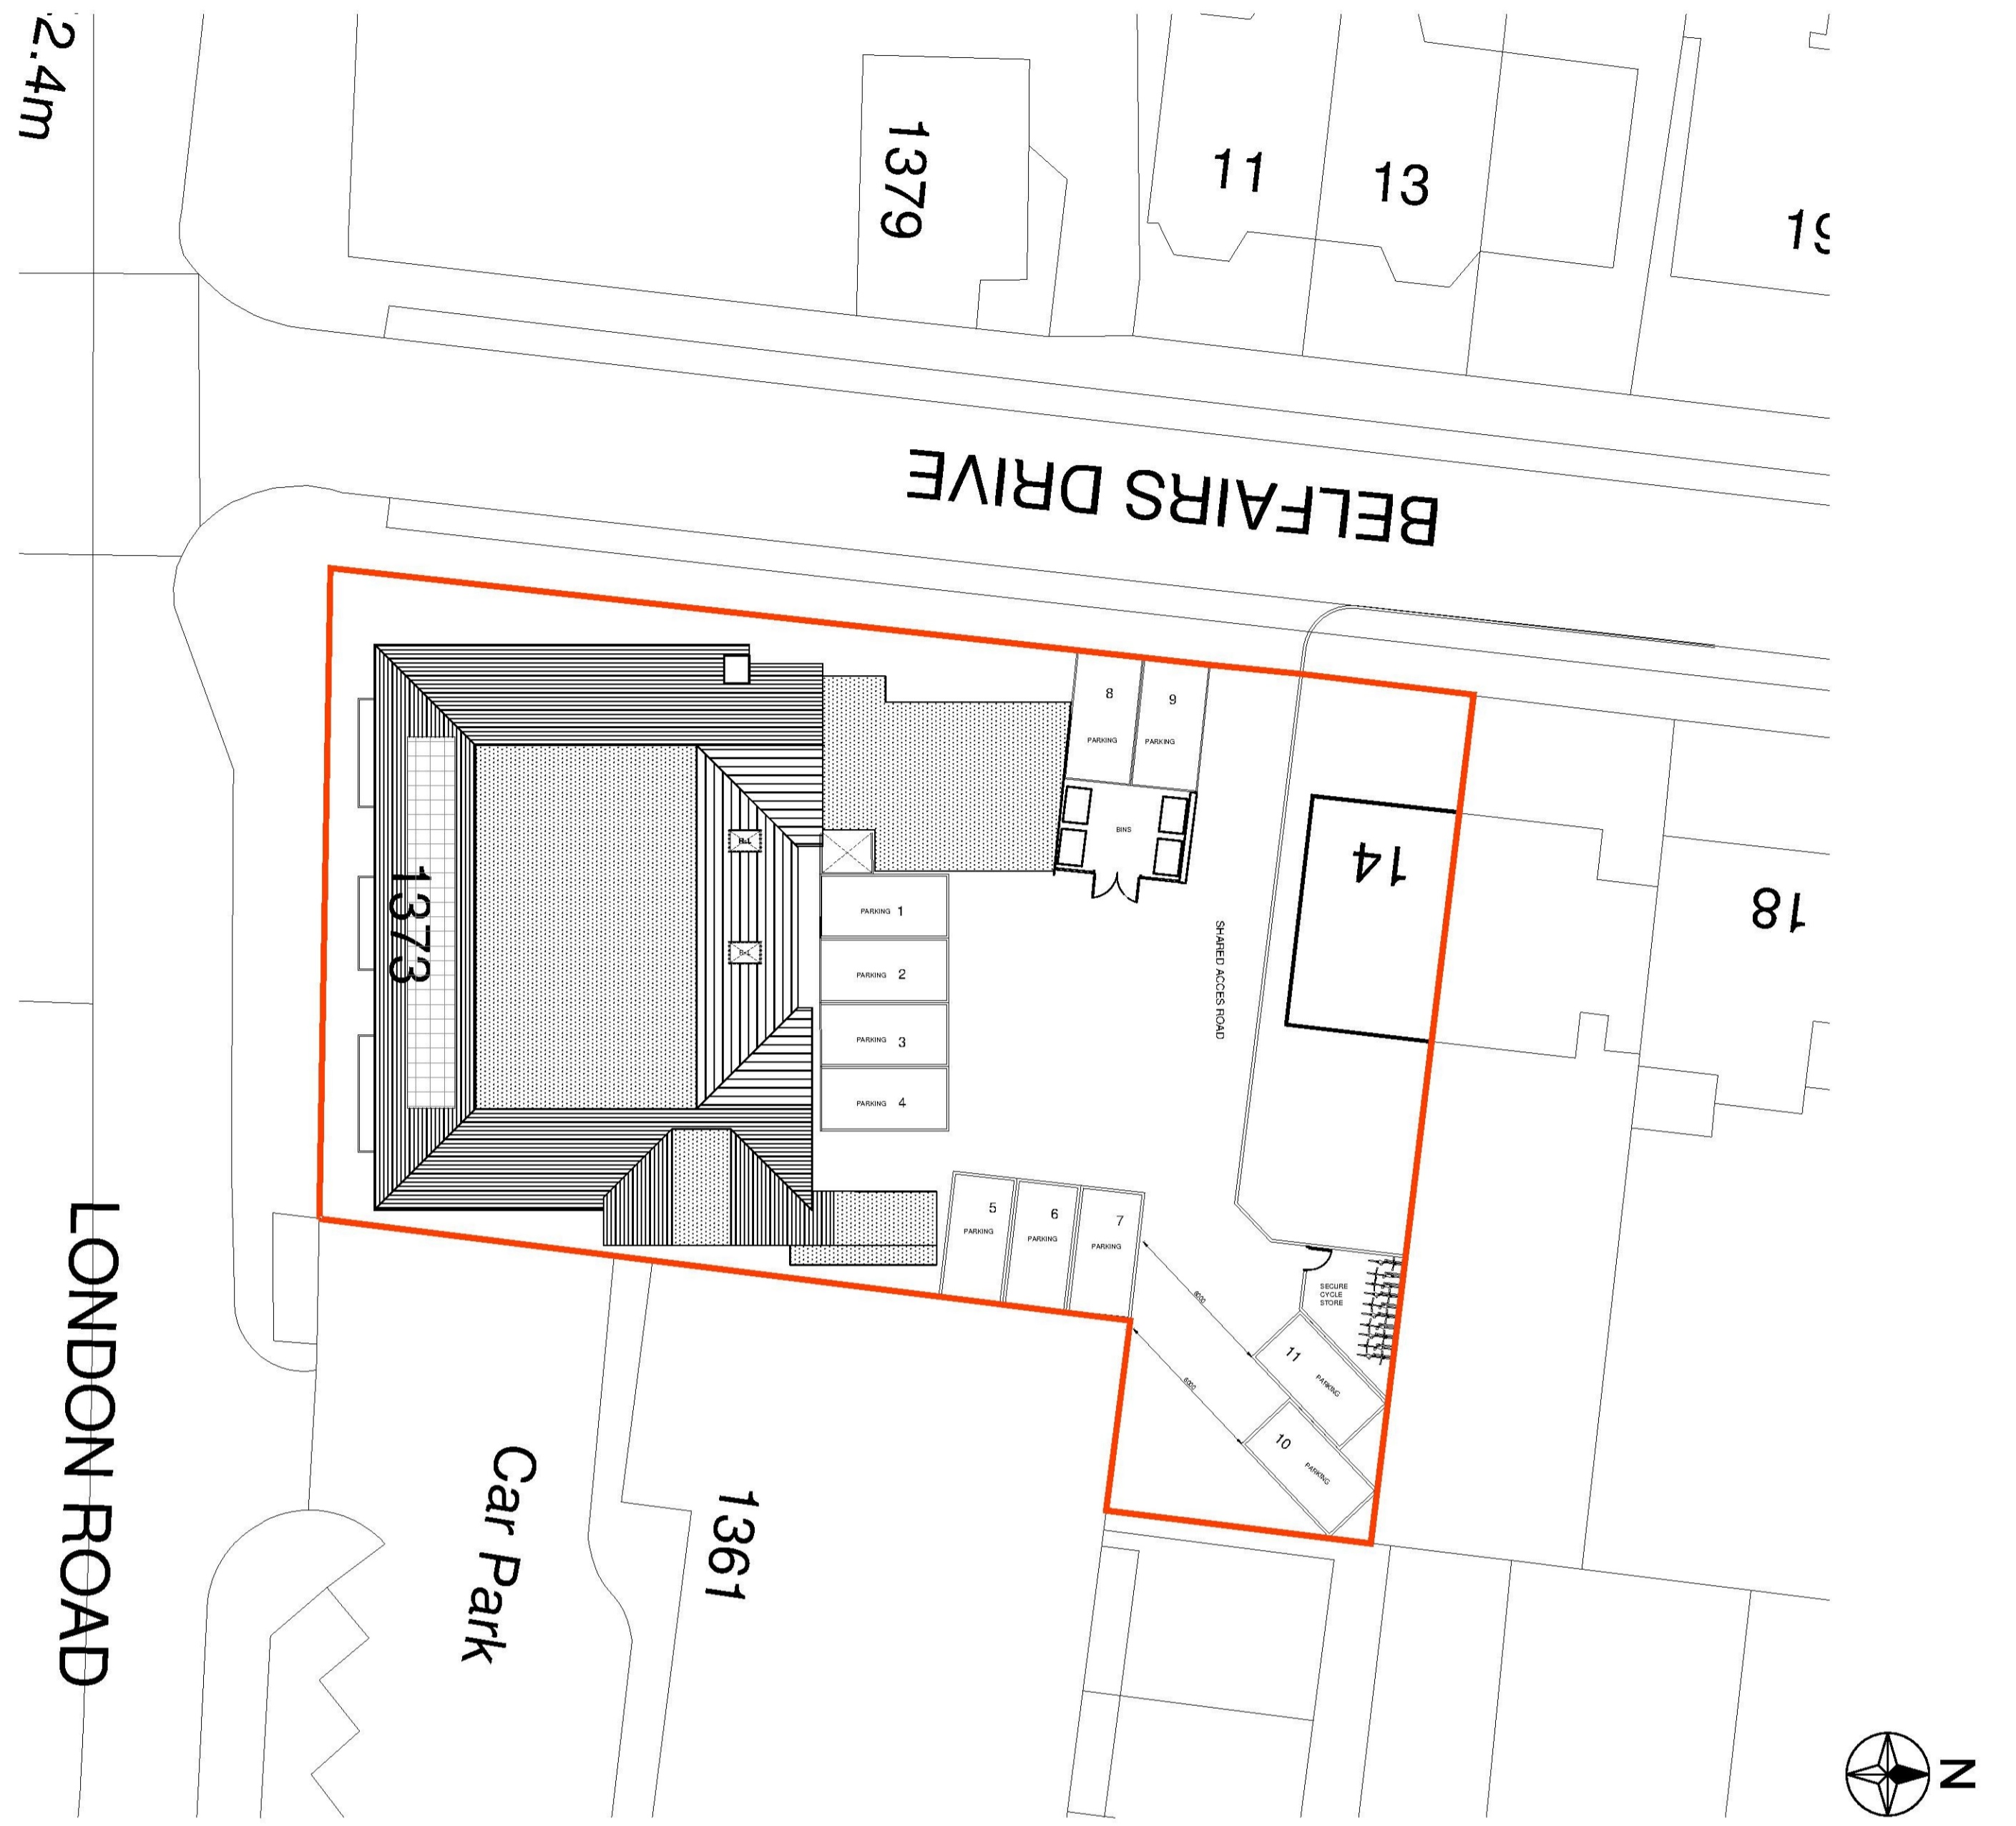

PROPOSED SITE PLAN
SCALE 1:200

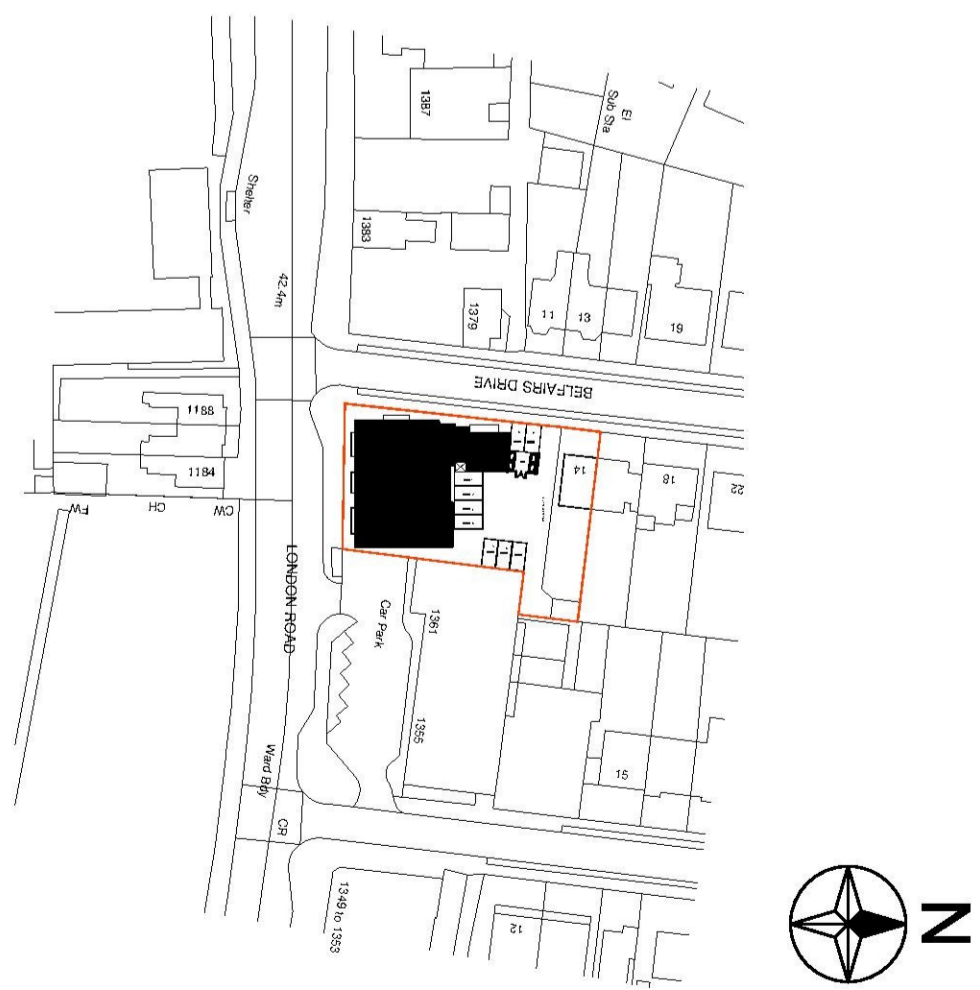

LOCATION PLAN
SCALE 1:1250

PLANNING		Notes	Rev.	Date	Amendment
 <p>STONE ME LIMITED, 5 FOUNTAIN LANE HOCKLEY, ESSEX S66 4BT Tel: 01702 203330 E: info@stone.me W: www.stoneme.com</p>	Client	LSM			
	Project	ROYAL MAIL SORTING OFFICE	Date	08.03.2019	Scale
Drawn	SITE PLANS	Project No.	1544	Drawn No.	301