

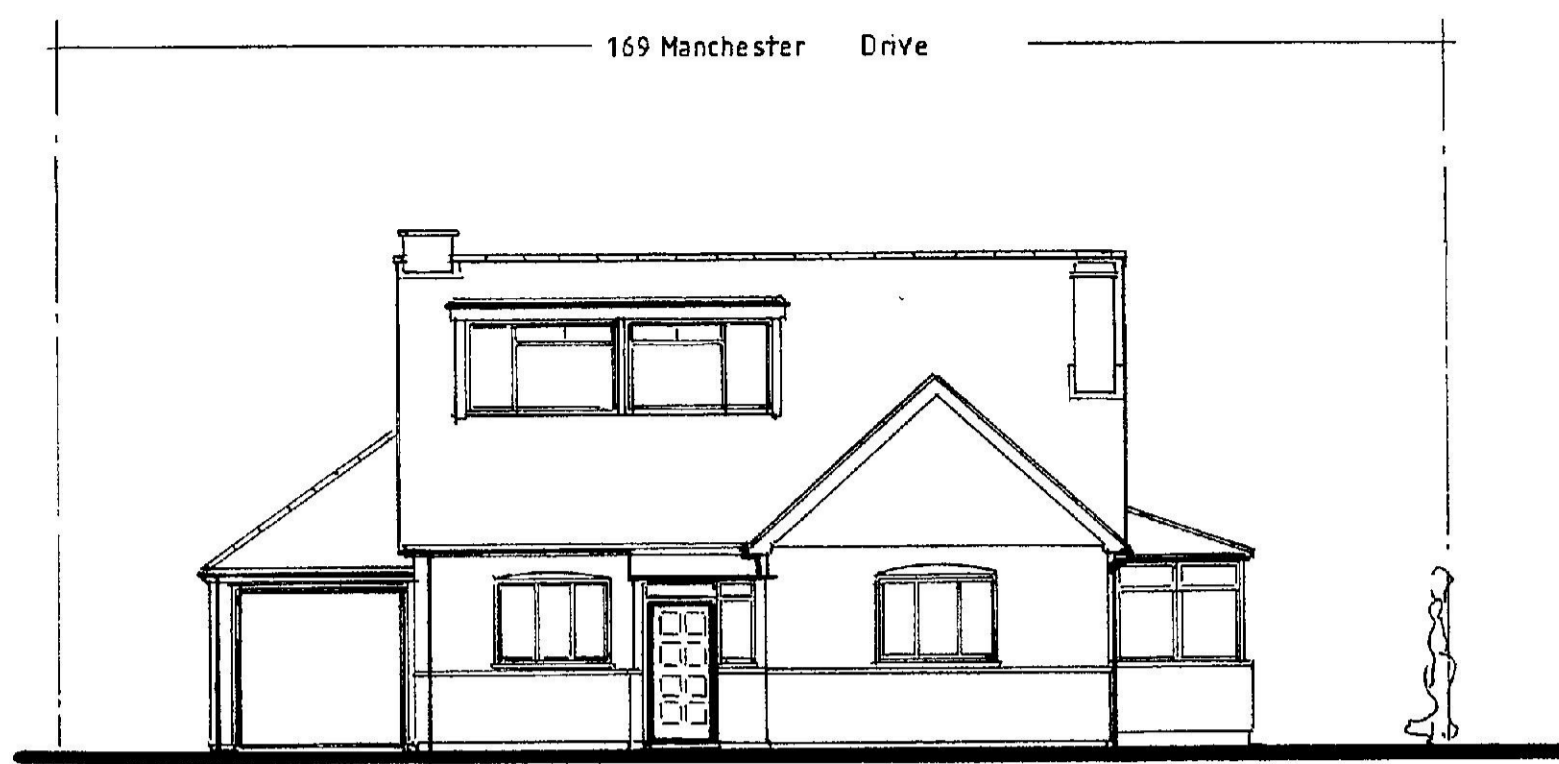


Existing Elevations 1:100.

 


front

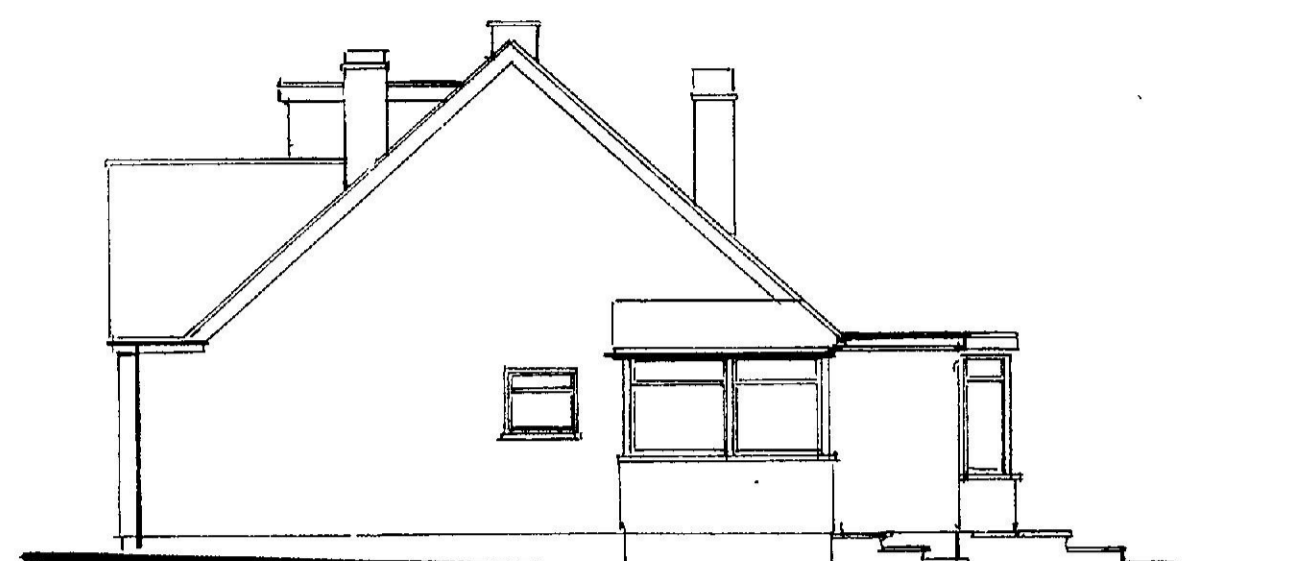



side





rear

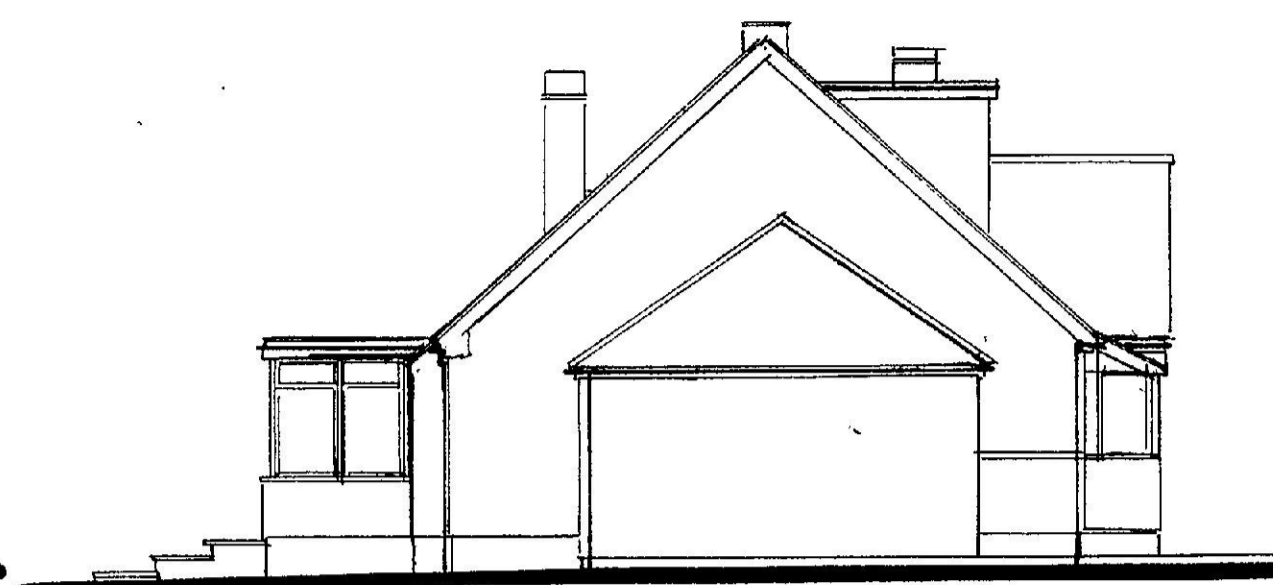


side

 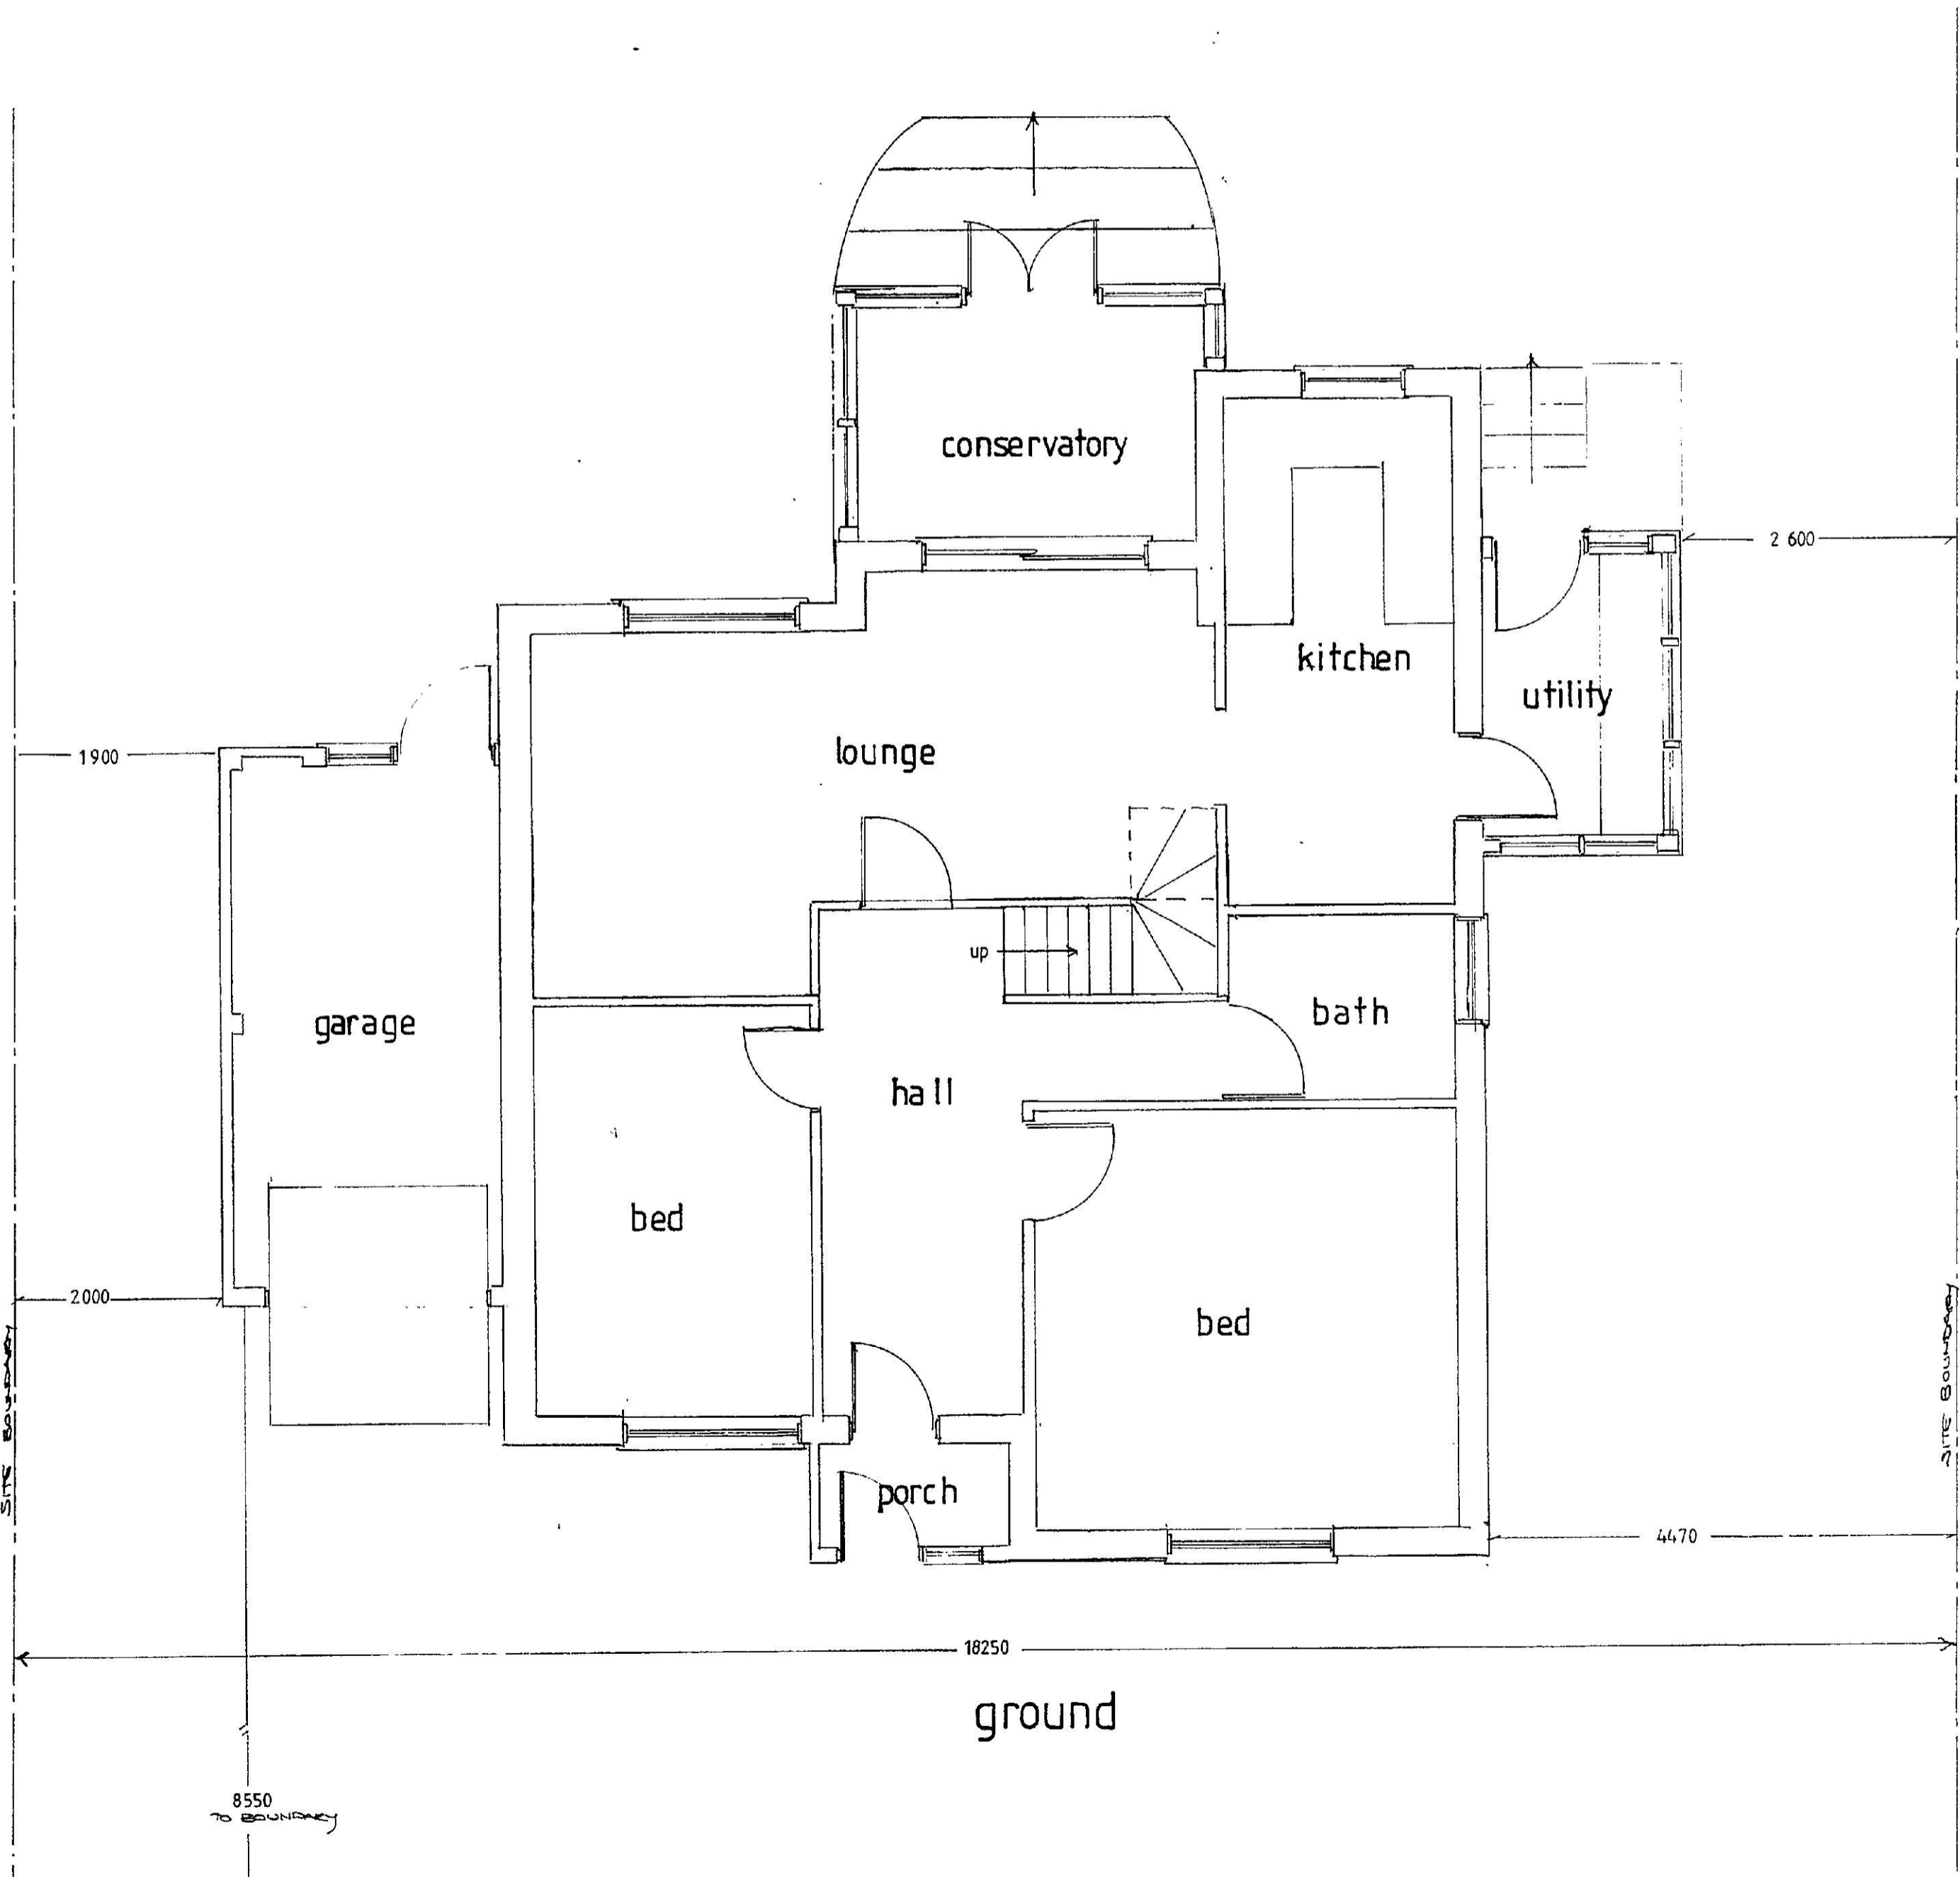

Existing Floor Plans 1:50

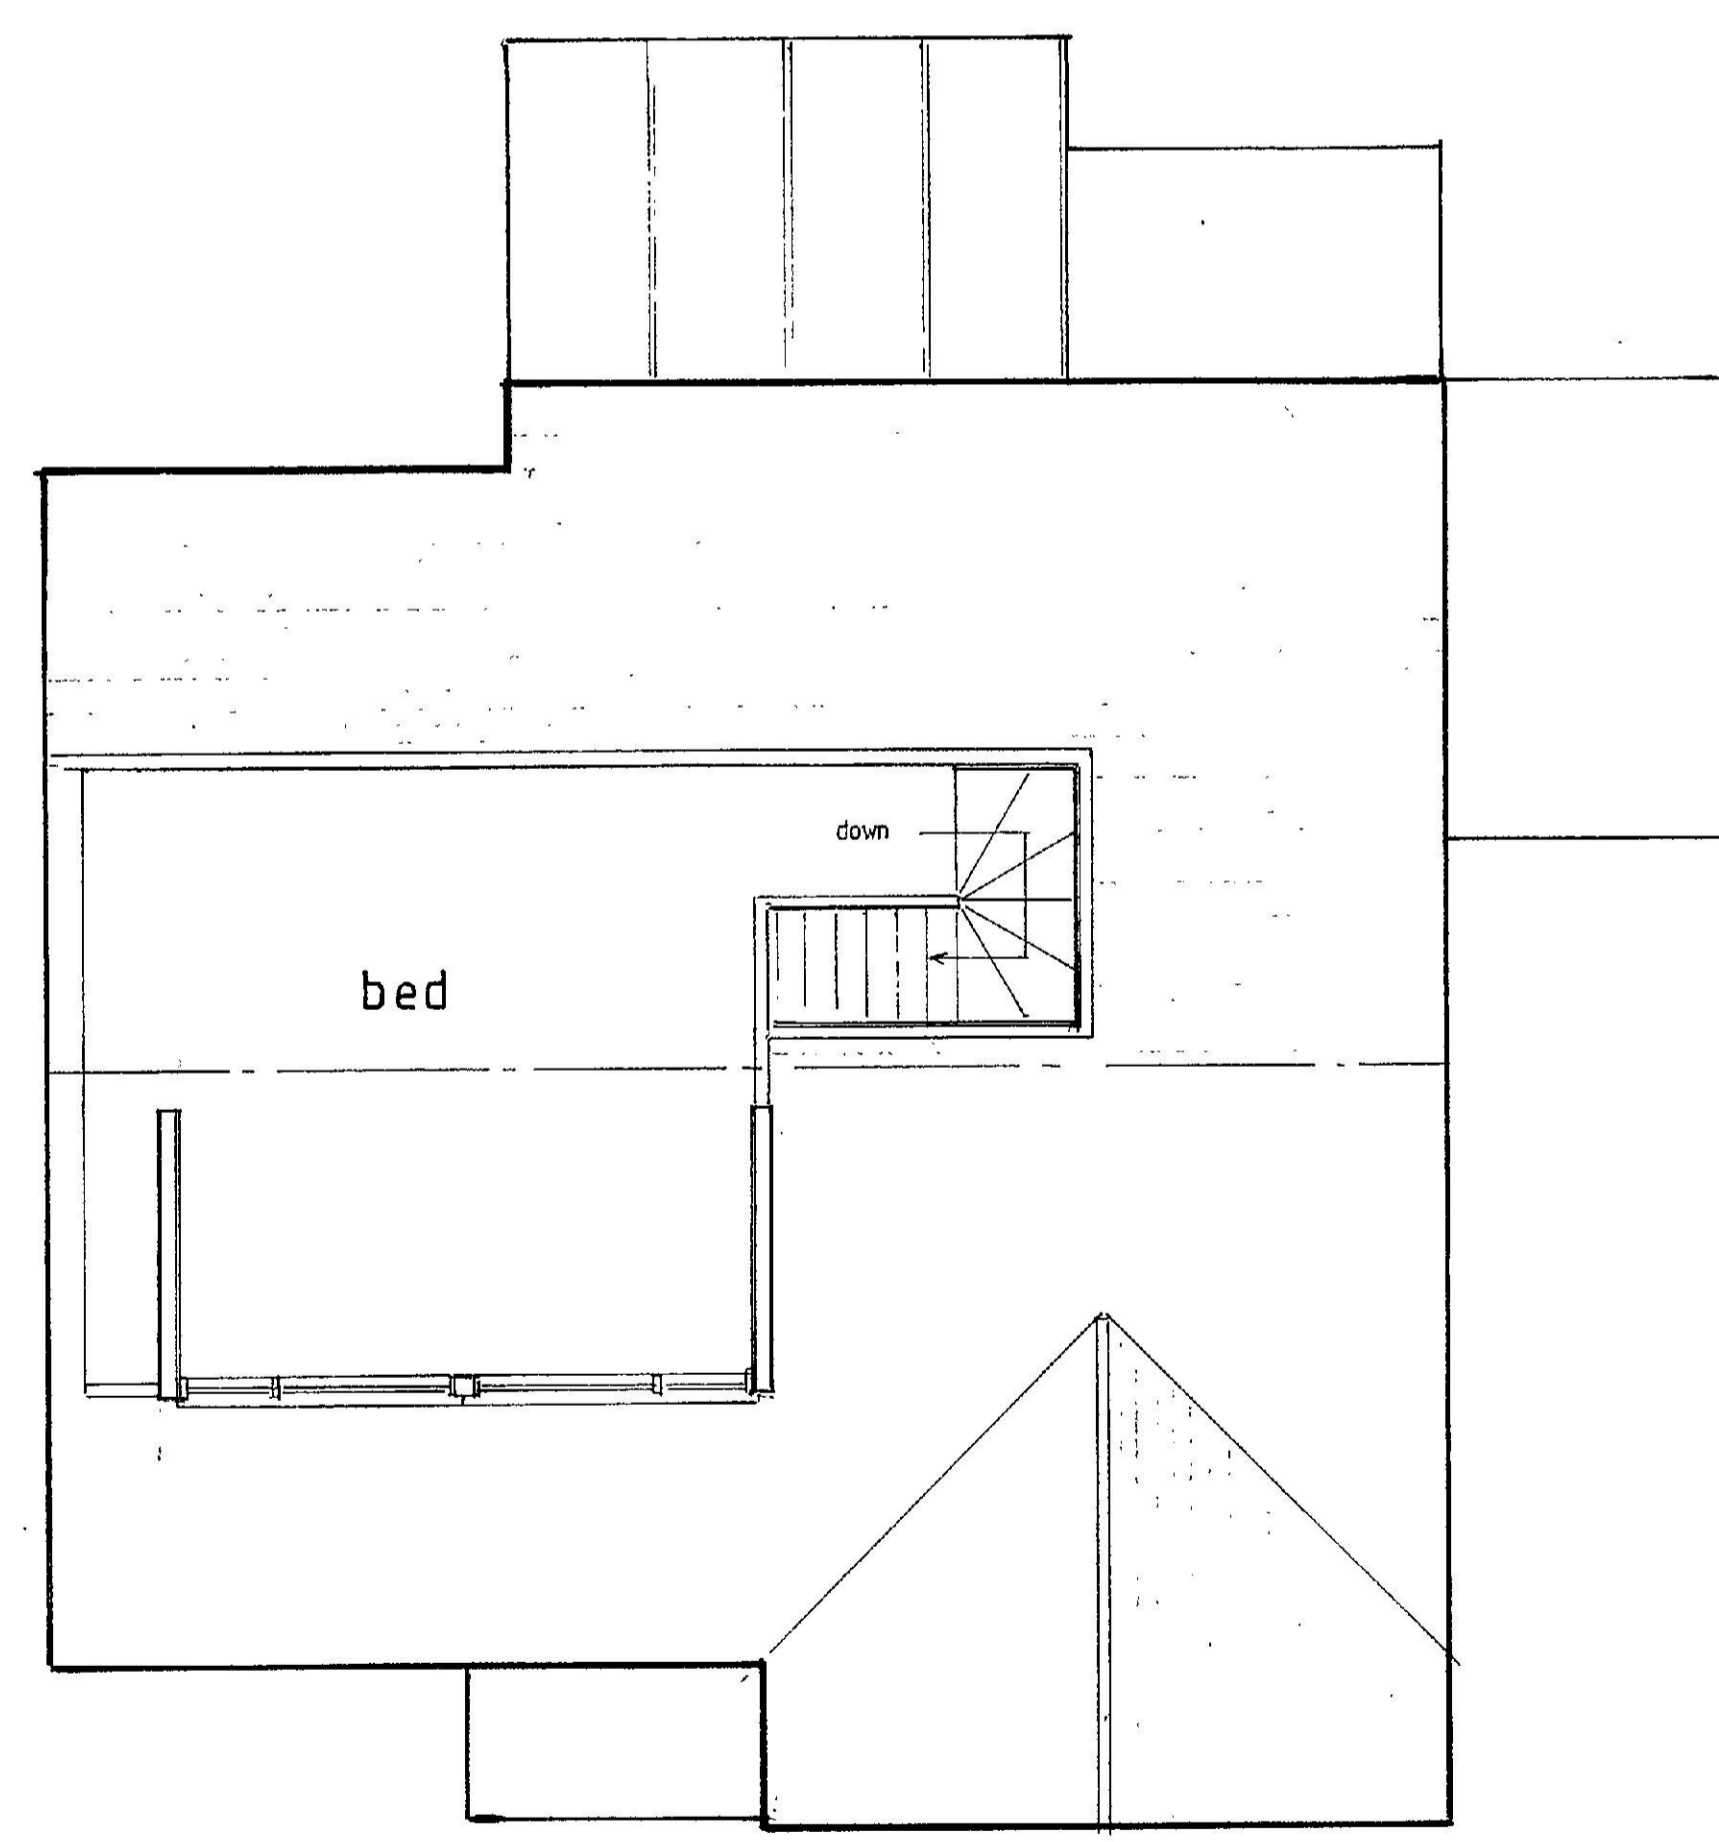 

loft

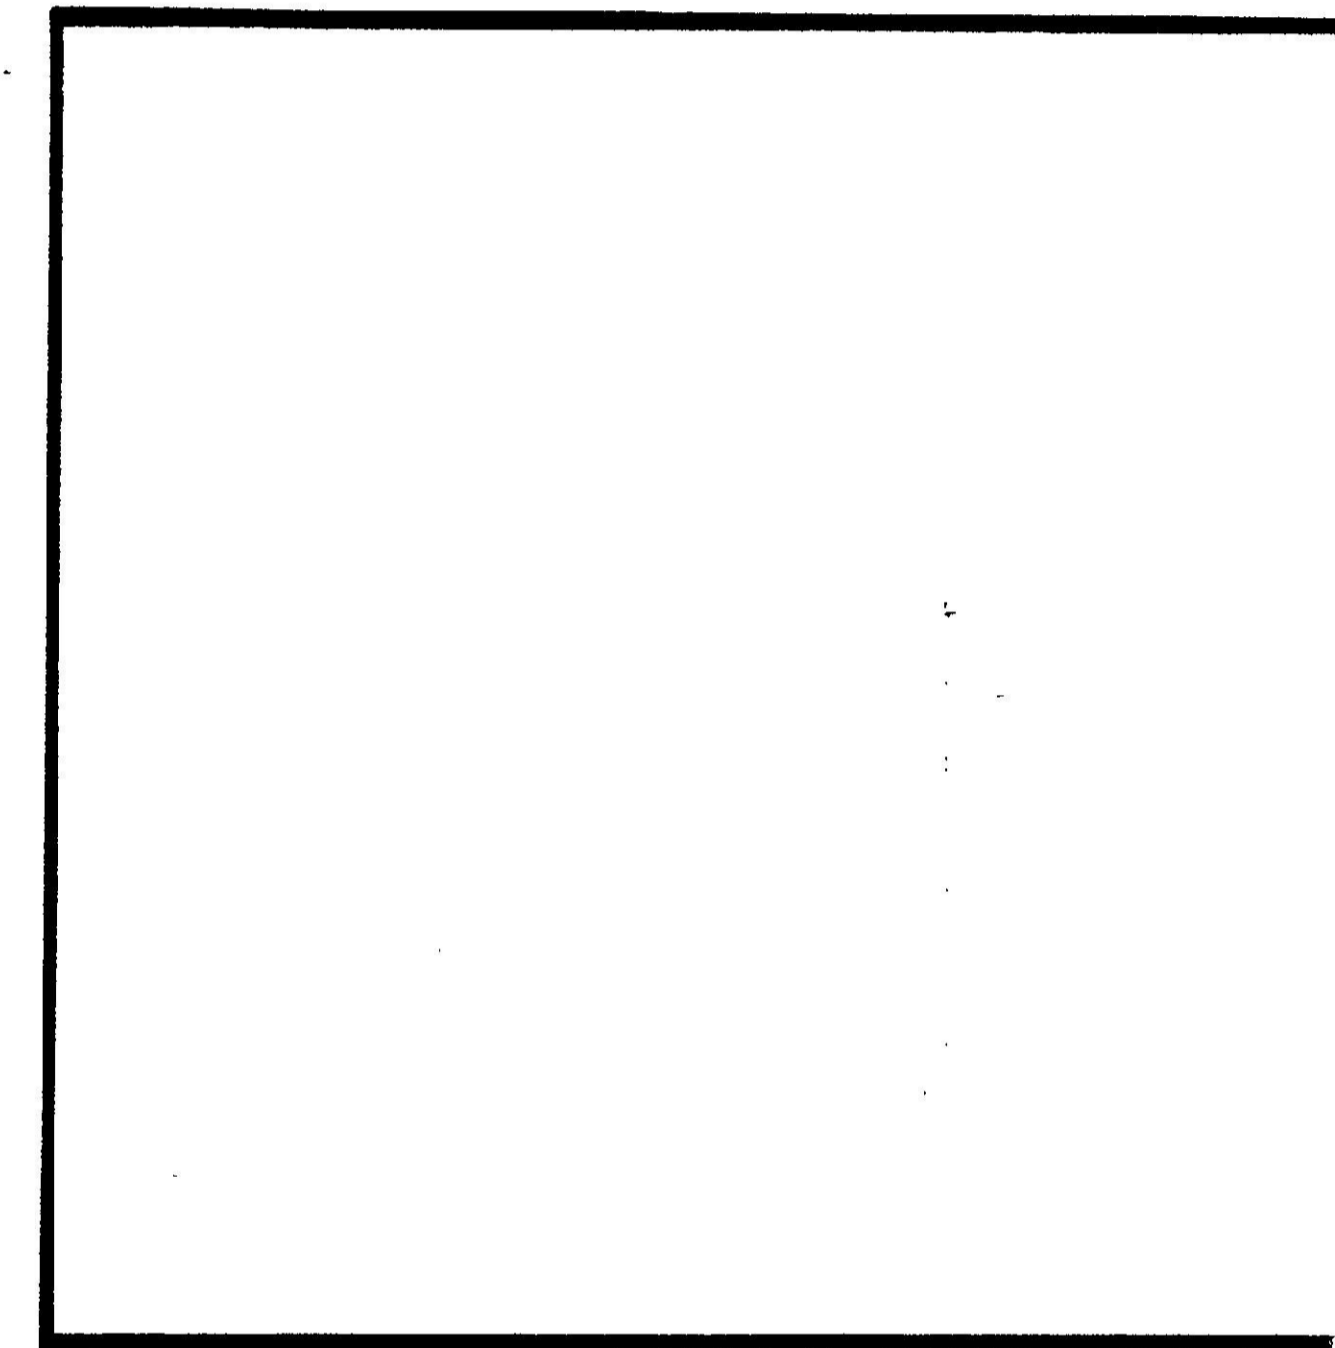

All dimensions to be checked on site. Prepared by Ian Wood

REVISION	DATE	REMARK
A	February 2019	Prepared for Planning Application

PROPOSED:
DEMOLITION OF EXISTING CHALET BUNGALOW & REPLACEMENT WITH
2No 4 BEDROOM DETACHED DWELLINGS

SITE:
169 MANCHESTER DRIVE
LEIGH ON SEA
ESSEX
SS9 3EX

CLIENT: Mr G. PANAYI

DRAWING SCALE:
EXISTING ELEVATIONS 1:100
EXISTING FLOOR PLANS 1:50
Original Drawing @ A1 Size

DATE: FEBRUARY 2019	DRAWING No / Revision GP - 001 - 19 / A	
-------------------------------	---	--