



Loft Floor Internal Floor space  
 Total = 14.50sq m (156sq ft) of which 8.50sq m (91sq ft) at headroom of +1500mm

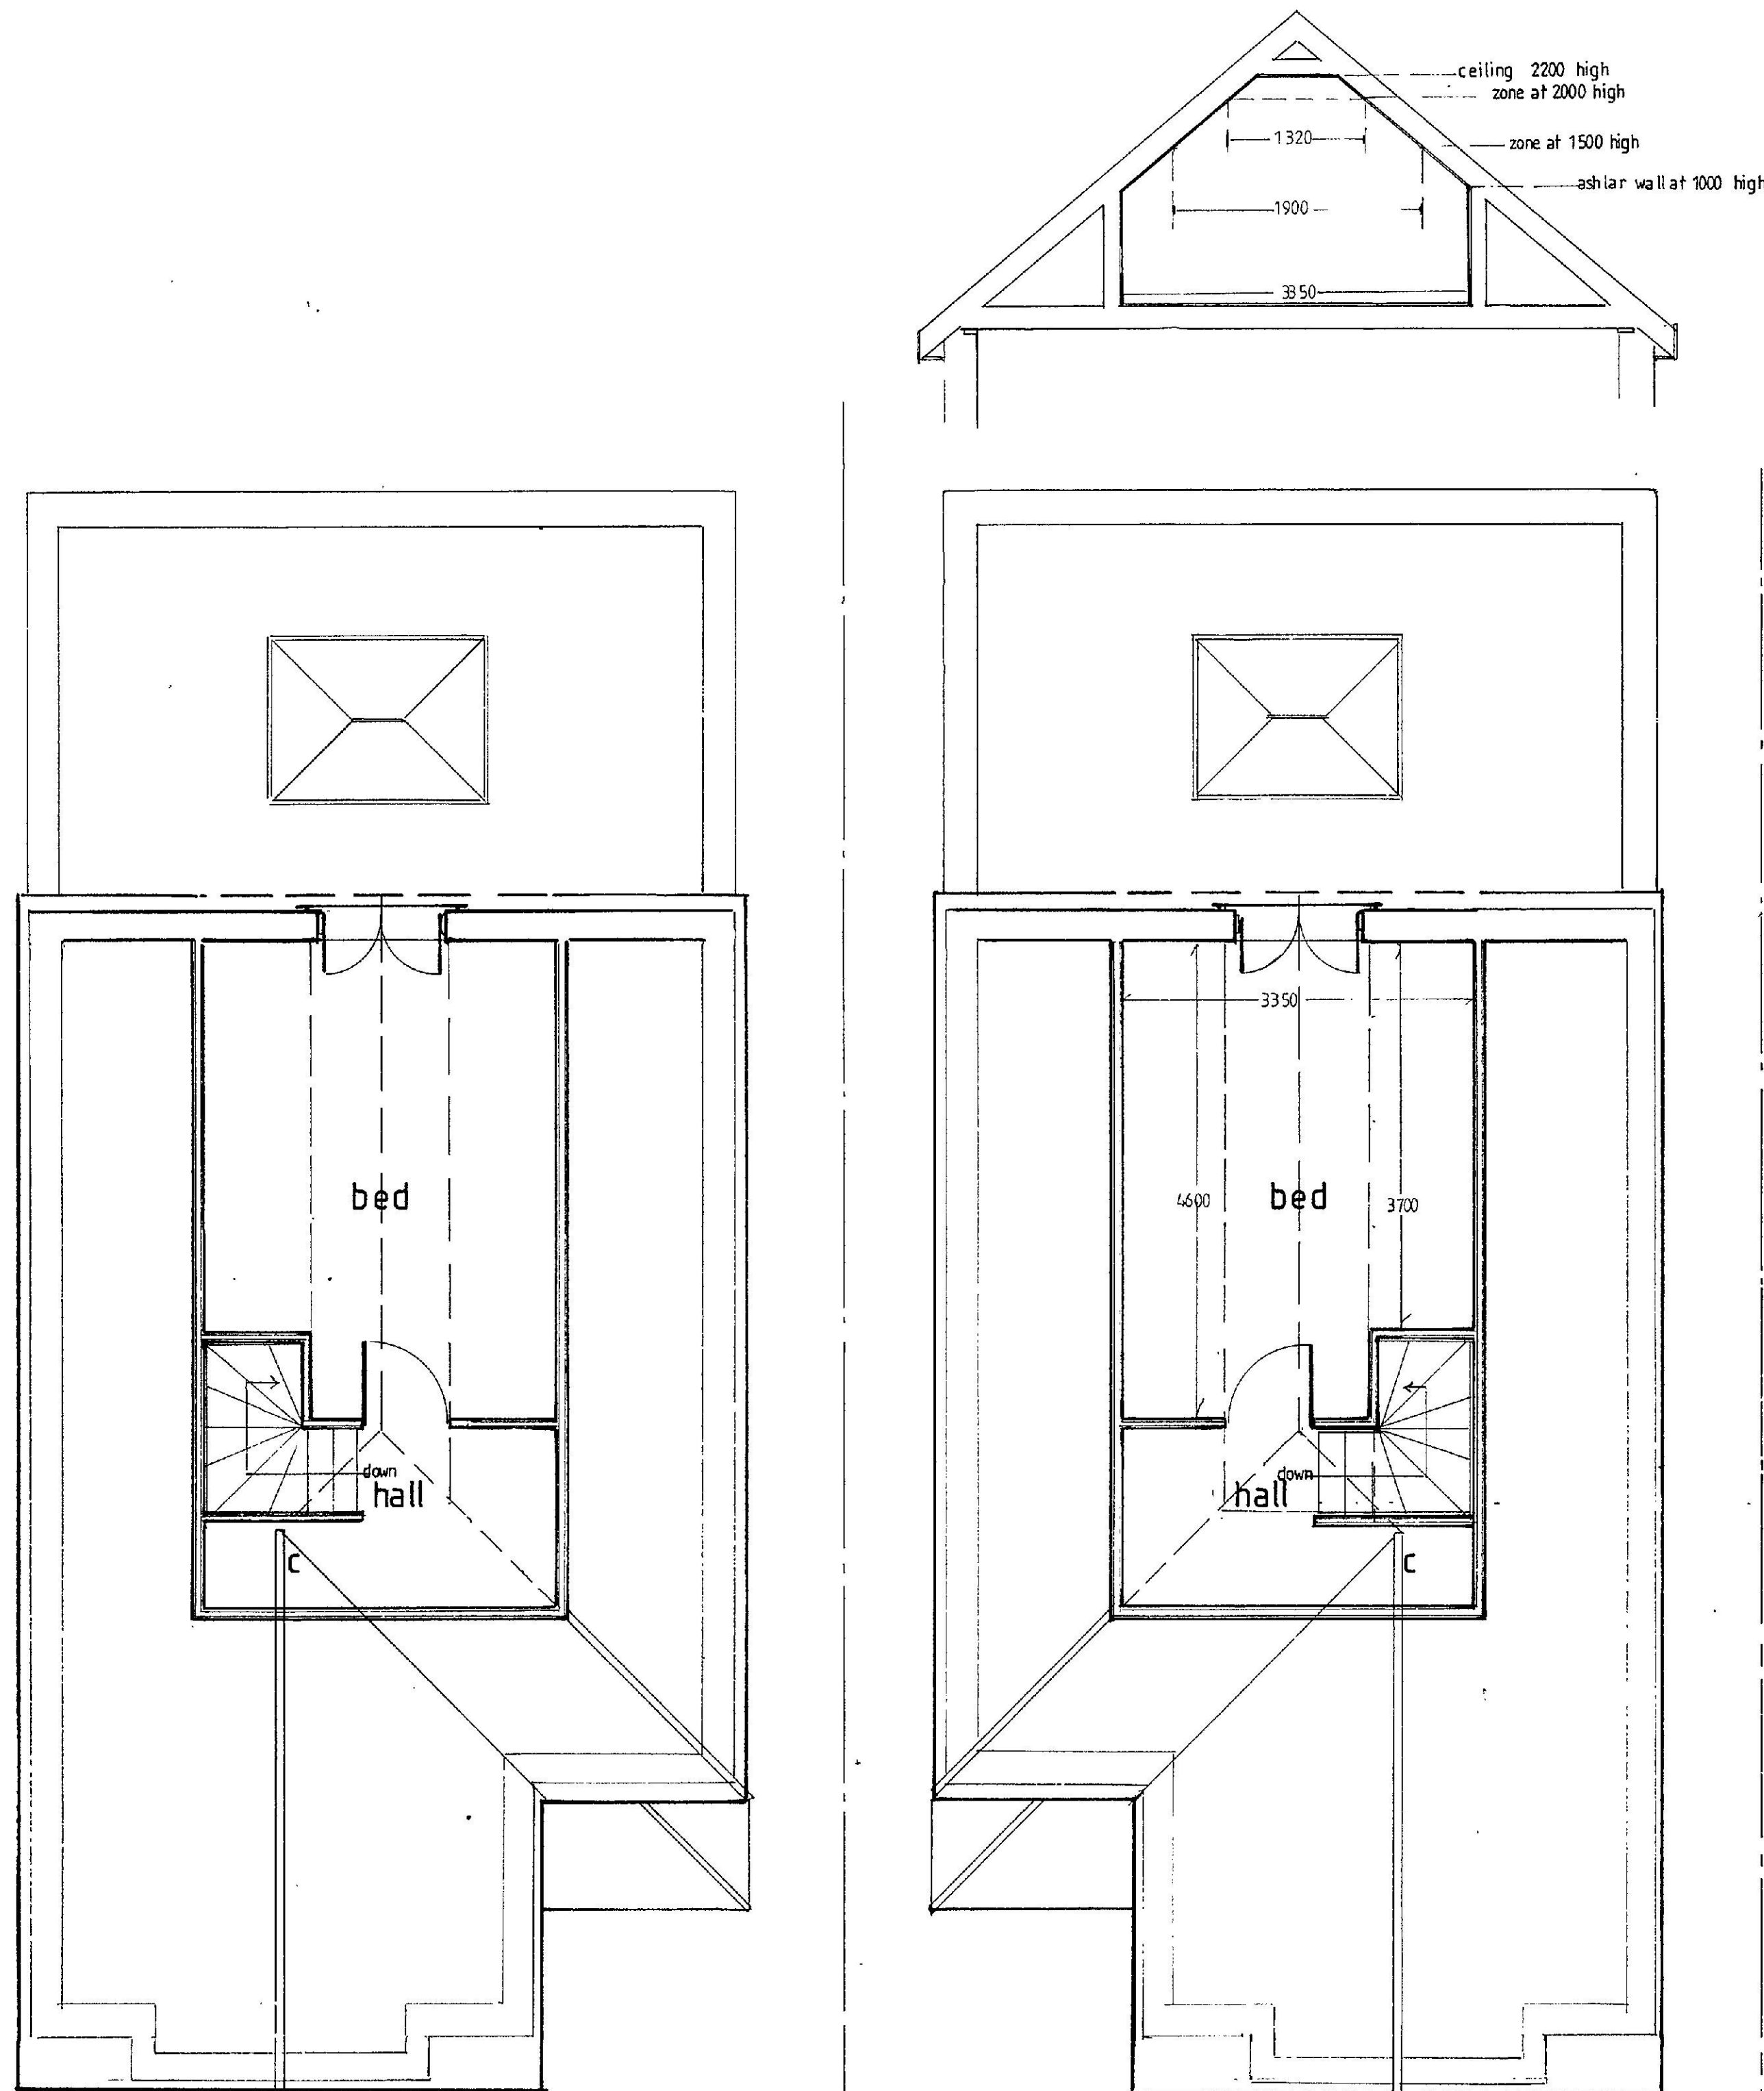

Proposed Loft Floor Plans 1:50.

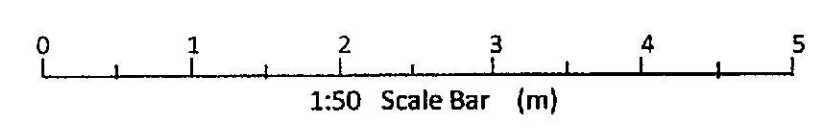

All dimensions to be checked on site. Prepared by Ian Wood

REVISION	DATE	REMARK
A	February 2019	Prepared for Planning Application

**PROPOSED:**  
 DEMOLITION OF EXISTING CHALET BUNGALOW & REPLACEMENT WITH  
 2No 4 BEDROOM DETACHED DWELLINGS

**SITE:**  
 169 MANCHESTER DRIVE  
 LEIGH ON SEA  
 ESSEX  
 SS9 3EX

**CLIENT:** Mr G. PANAYI

**DRAWING SCALE:** PROPOSED LOFT FLOOR PLANS 1:50  
 Original Drawing @ A1 Size

<b>DATE:</b> FEBRUARY 2019	<b>DRAWING No / Revision</b> GP - 005 - 19 / A	
-------------------------------	---	--