



Floor Plan (1:100)

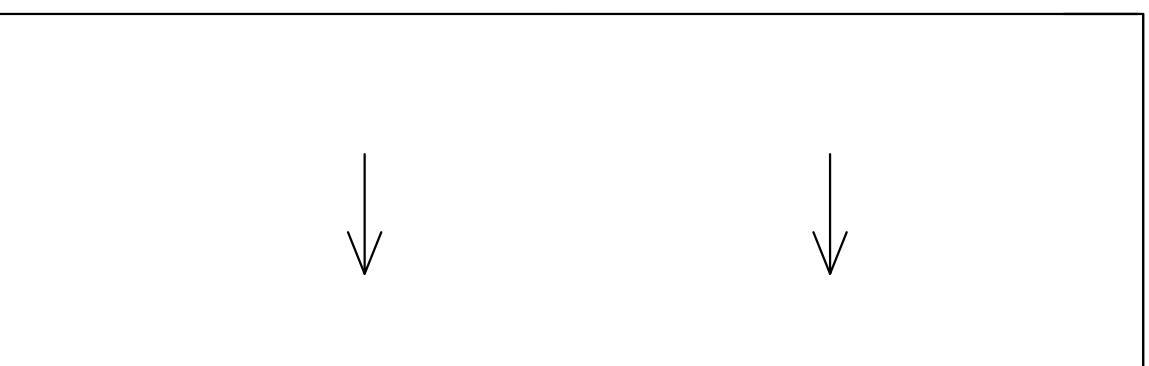

Roof Plan (1:100)

- REV C Single Bedroom's size increased 23.08.18
- REV B Internal floor space increased 23.08.18
- REV A Re-Designed Roof 18.03.15

 

Project : Rear of 102 - 112 High Street  
 Shoeburyness  
 Proposed 2 Bed Dwelling

Drawing : Proposed Plans

|                   |                   |         |
|-------------------|-------------------|---------|
| Scale : 1:100 @A3 | Status : Planning | Rev :   |
| Date : Aug 2014   | Dwg No : 338-02   | A, B, C |

All measurements to be checked on site prior to commencement.