


BELLHOUSE CRESCENT

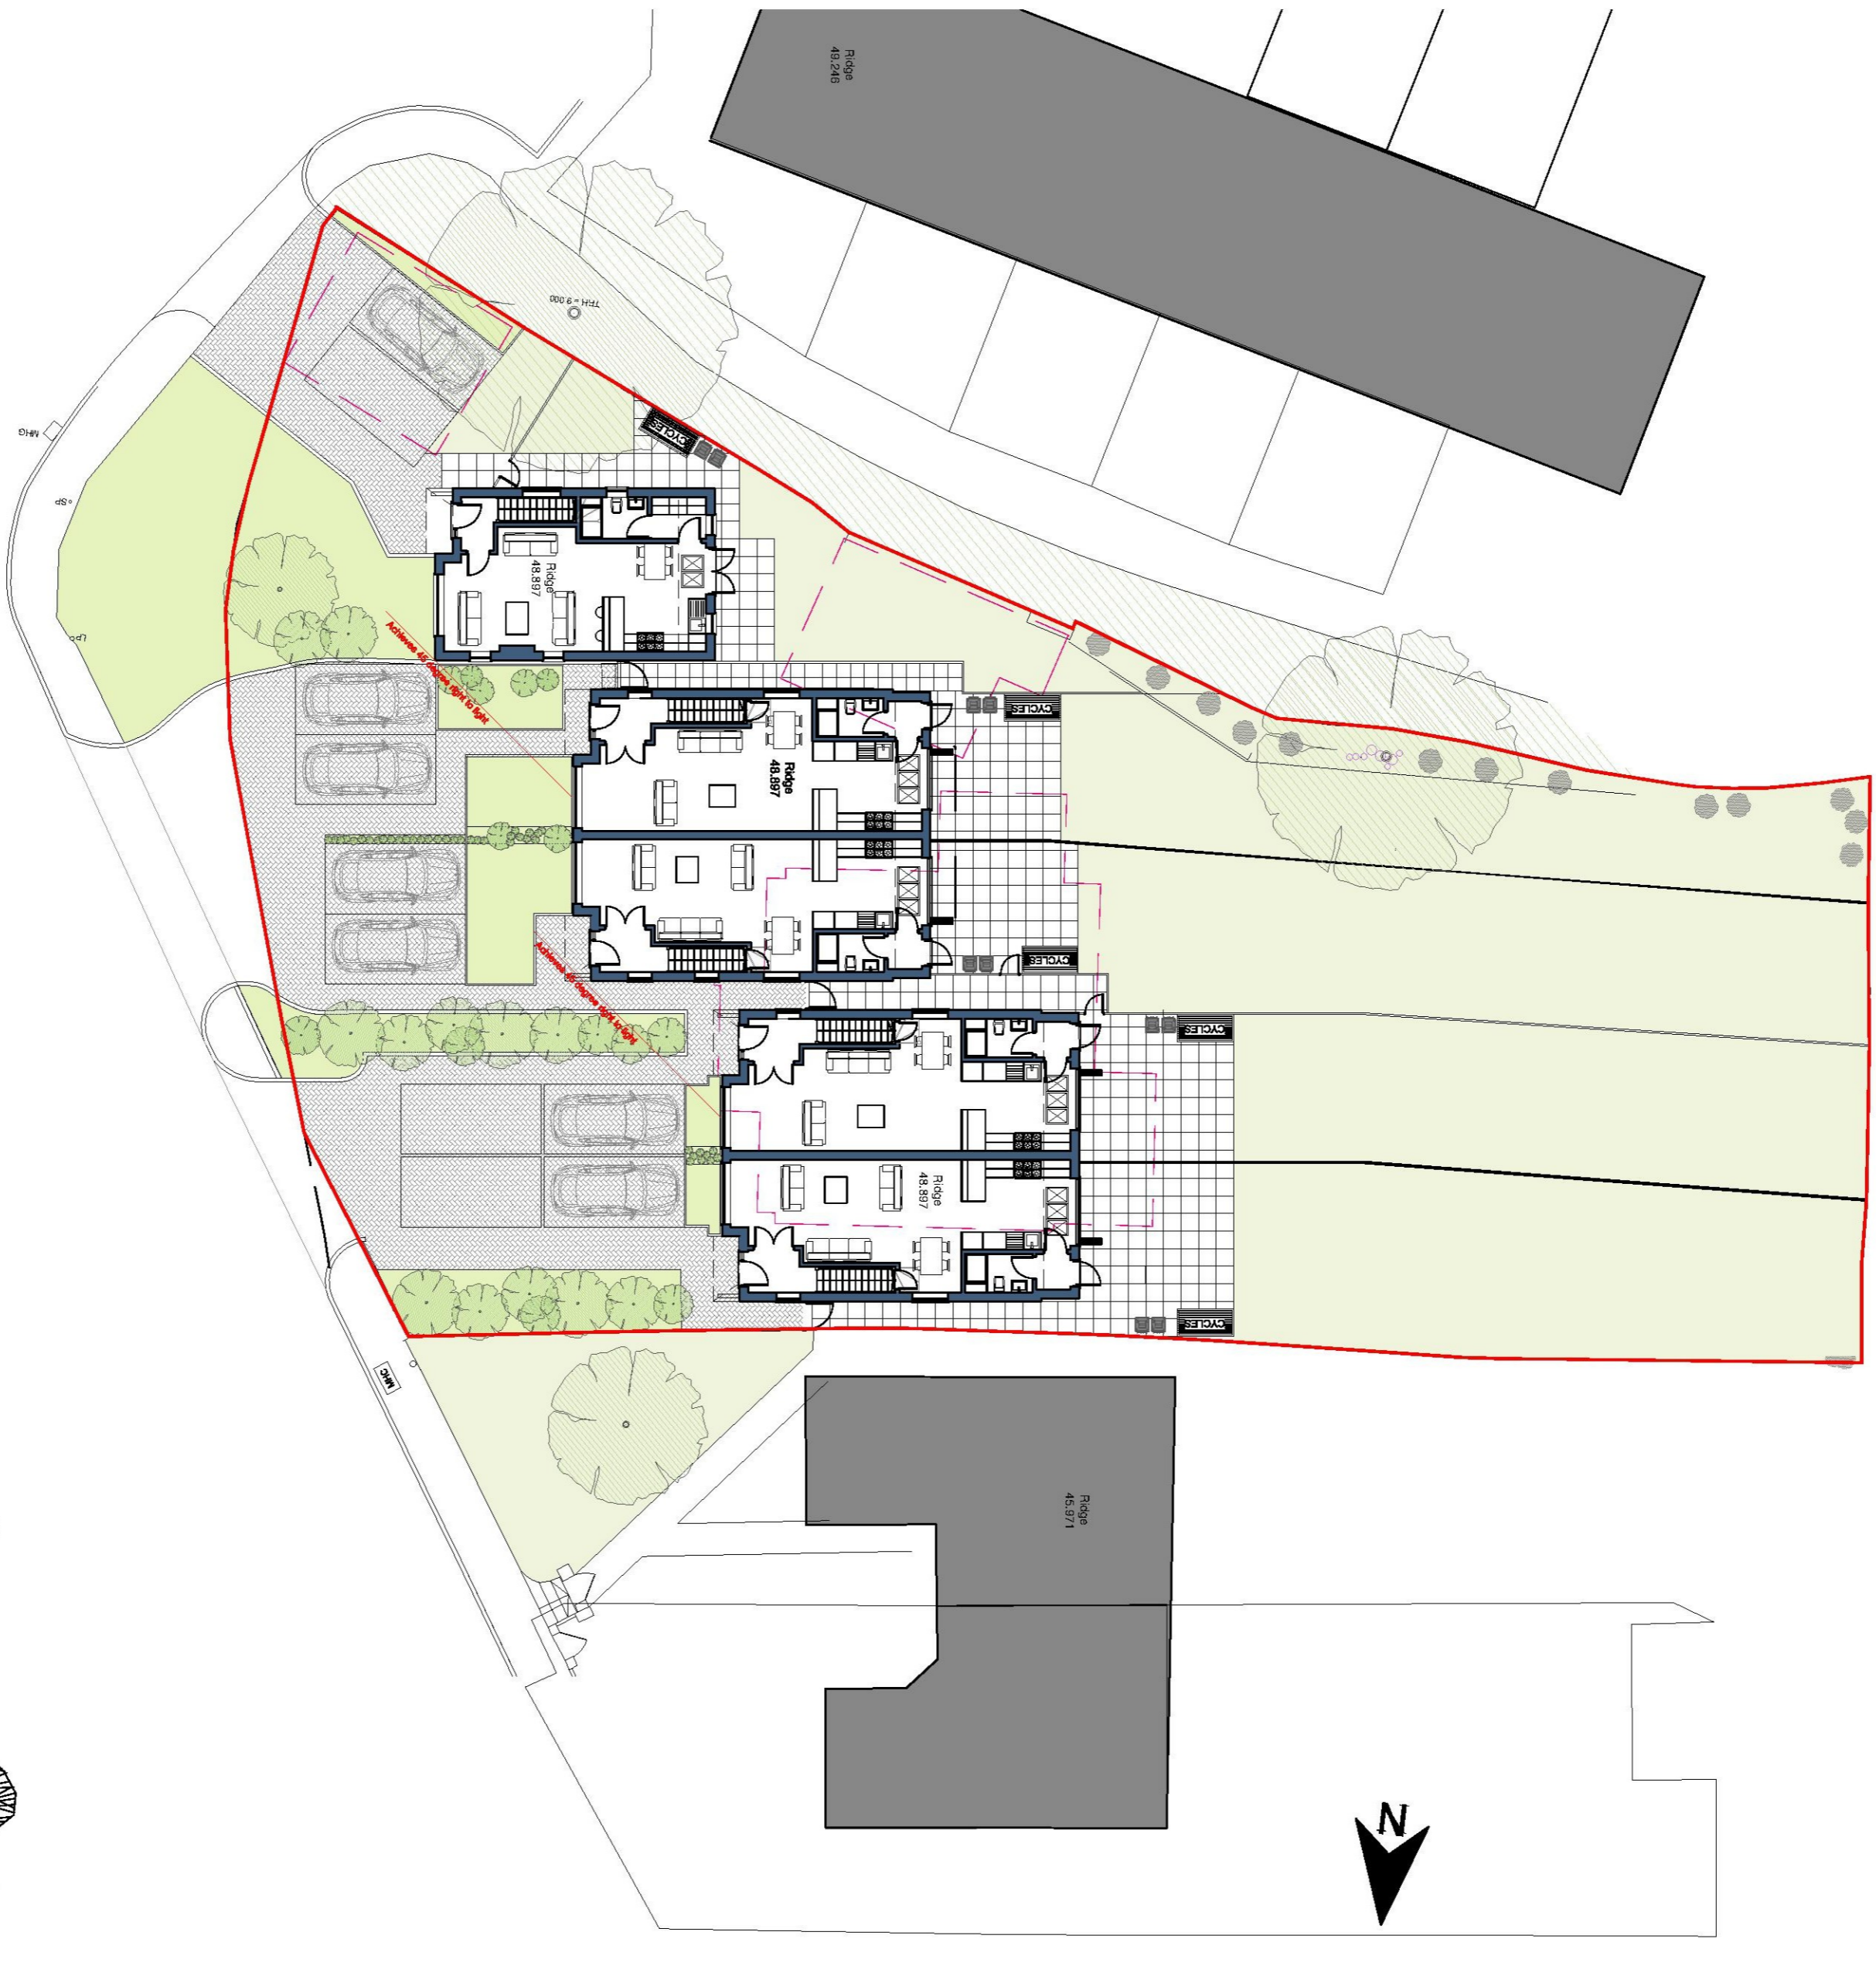

Client:	M/R M NOSSEL & CO	Drawn:	
Project:	28 BELLHOUSE CRESCENT, LEIGH-ON-SEA	Date:	01.11.2018
Scale:	1:50 / 1:100 @ A1	Project No.:	1743 - 11A
Issue:	TOPOGRAPHIC SURVEY AND PROPOSED SITE PLAN	Scale:	
Issue:	PLANNING ISSUE	Scale:	