
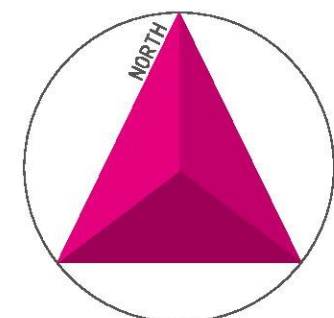


CROWSTONE ROAD, WESTCLIFF-ON-SEA

RESIDENTIAL SCHEME: 18 NO. APARTMENTS

SCALE BAR 1:100

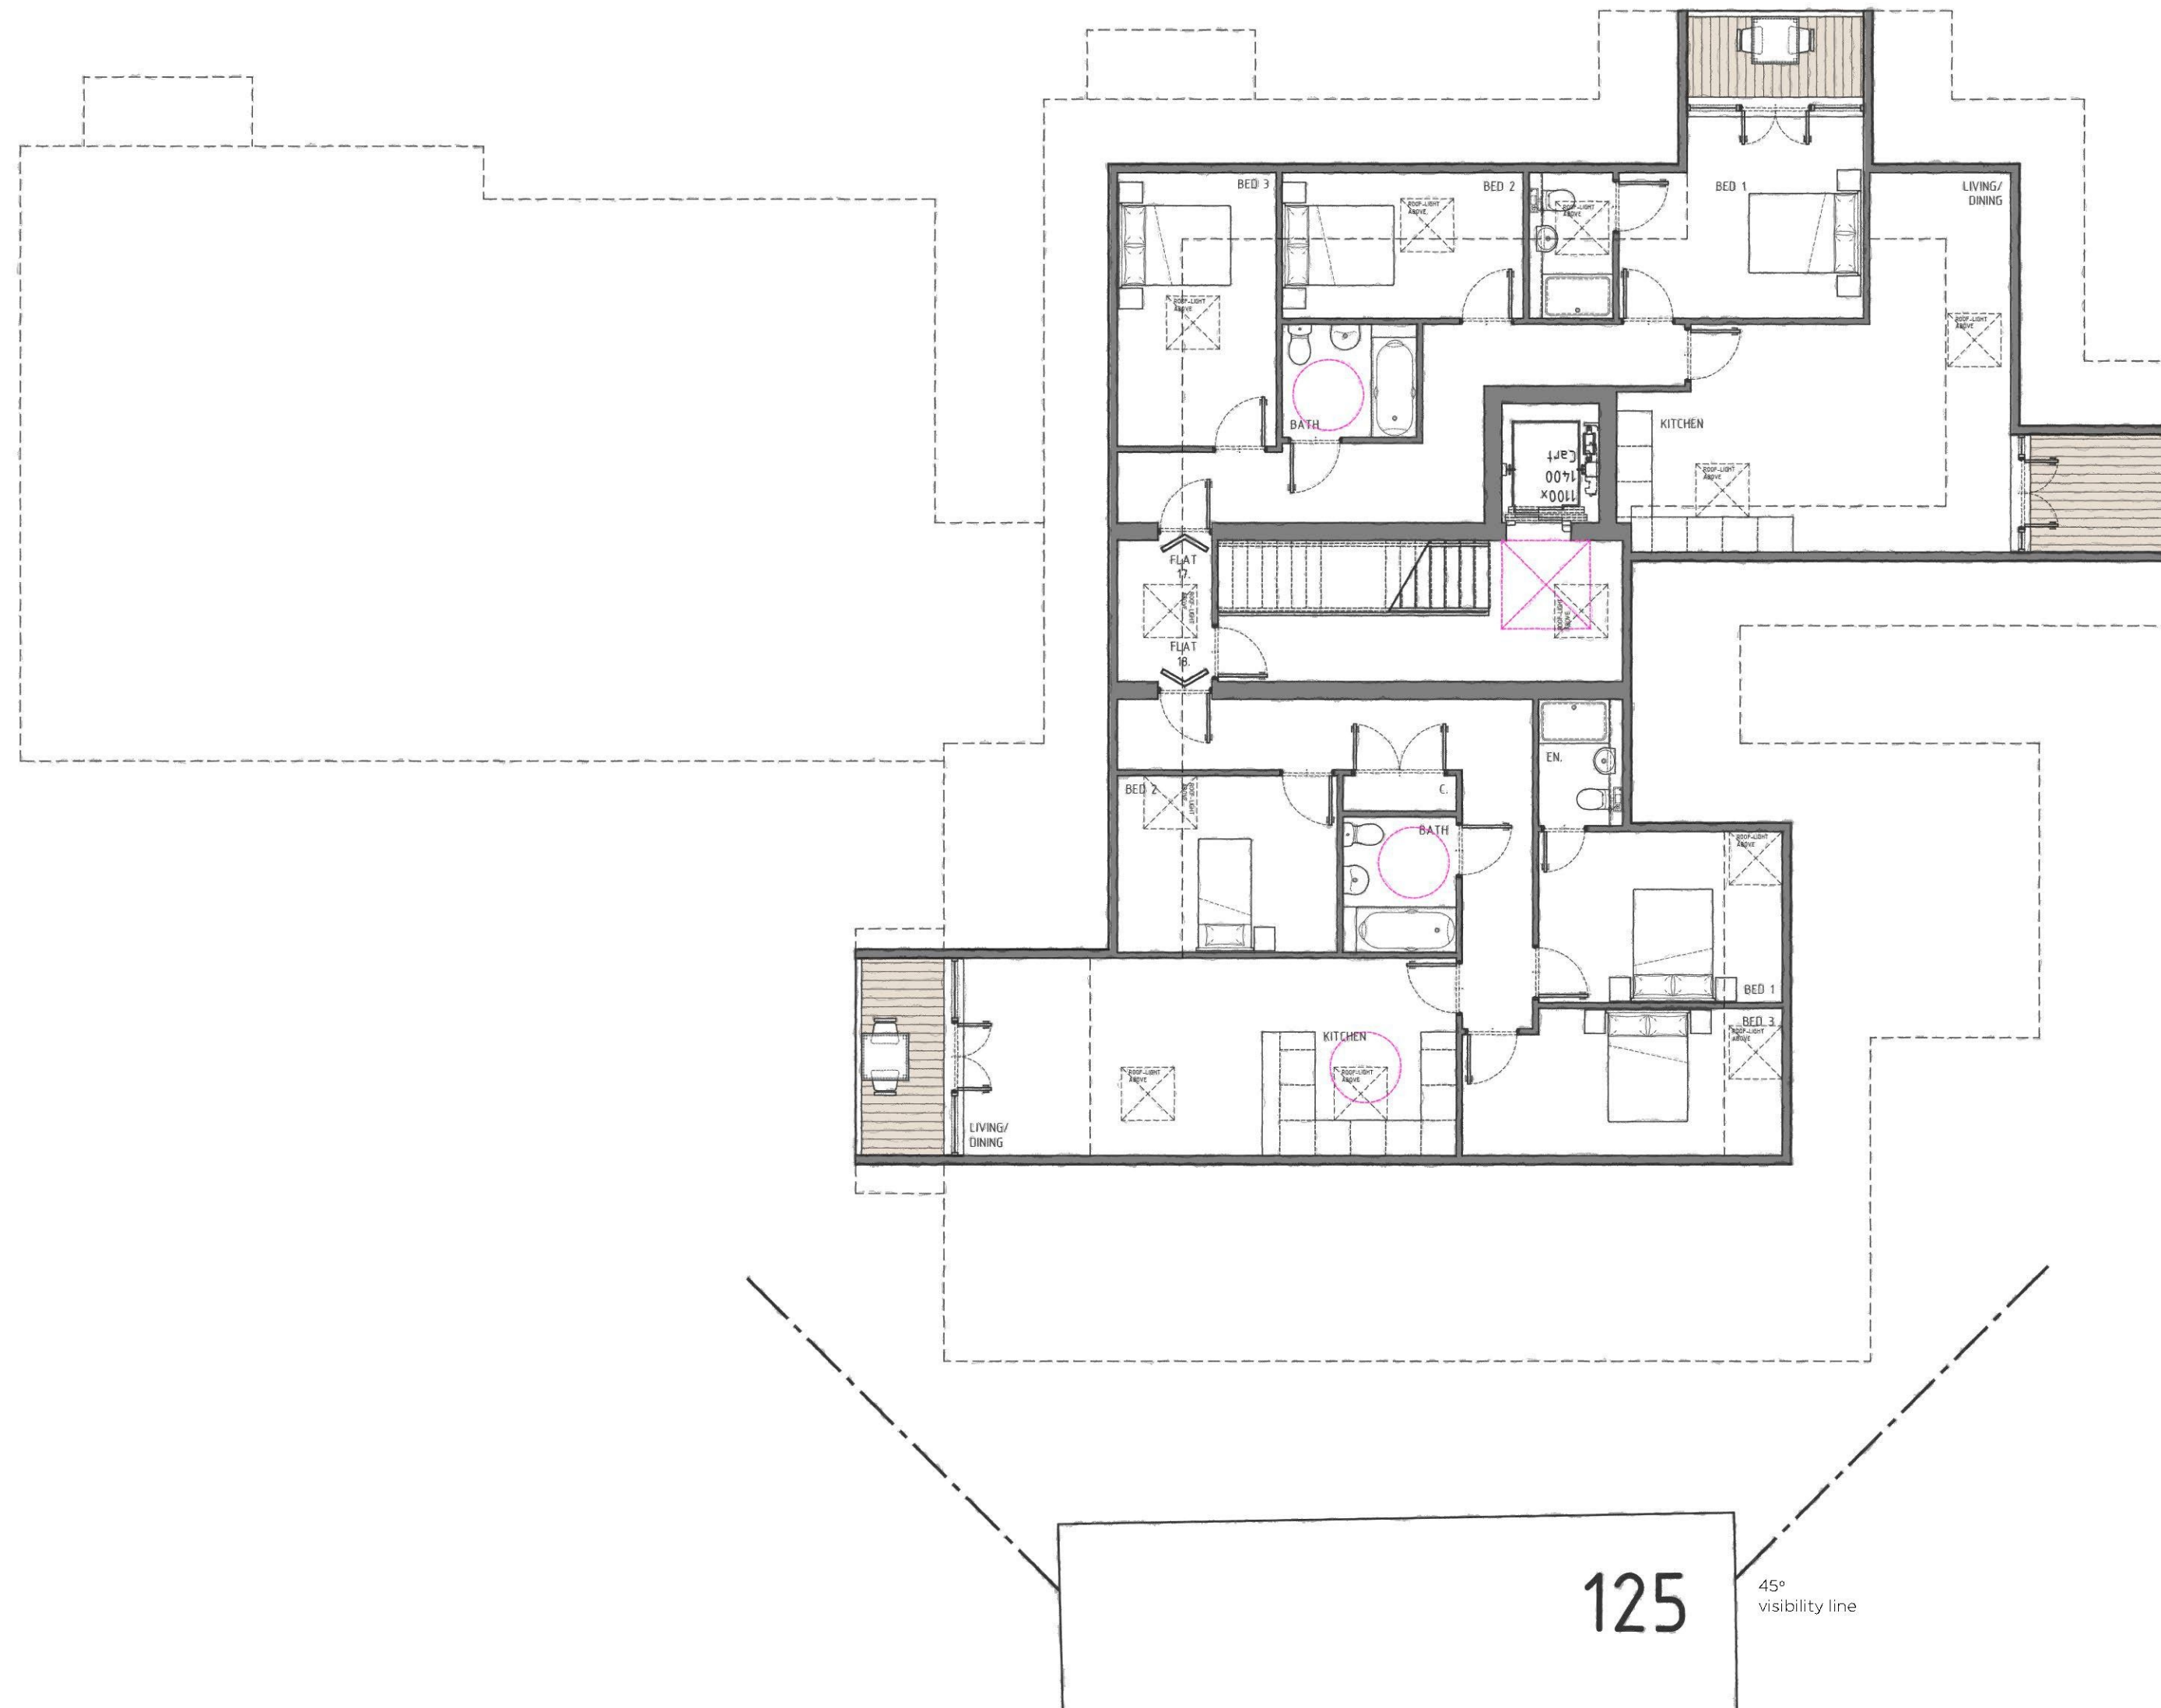

AS PROPOSED: THIRD FLOOR PLAN

GENERAL NOTES

The copyright in all designs, drawings, schedules, specifications and any other documentation prepared by DAP Architecture Ltd in relation to this project shall remain the property of DAP Architecture Ltd. and must not be reissued, loaned or copied without prior written consent.

Do not scale from this drawing, use figured dimensions only.


Prefer larger scale drawings.

All dimensions are in millimeters (mm) unless otherwise noted.

Check all relevant dimensions, lines and levels on site before proceeding with the work.

This drawing is to be read in conjunction with all Architect's drawings, schedules and specifications, and all relevant consultants' and/or specialists' information relating to the project. Refer all discrepancies to DAP Architecture Ltd.

REV.	DESCRIPTION	DATE
------	-------------	------

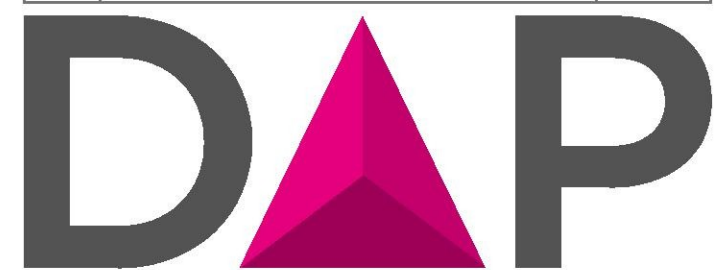

ARCHITECTURE LTD

PROJECT
RESIDENTIAL DEVELOPMENT

DRAWING
AS PROPOSED
THIRD FLOOR PLAN

CLIENT
BESB CONTRACTS LTD

ADDRESS
121-123 CROWSTONE ROAD
WESTCLIFF-ON-SEA
ESSEX
SSO 8LH

DATE	SCALE	DRAWN BY	CHECKED BY
18.02.2019	1:100 @A2	DAP	DAP

PROJECT No.	DWG No.	REVISION
773.204.01		

ISSUE STATUS
RIBA STAGE 3: PLANNING



a. 3 + 5 Hospital Approach
The Millers
Chelmsford
ESSEX, CM1 7FA
e. studio@daparchitecture.co.uk
t. (0844) 854 9007
w. www.daparchitecture.co.uk

CHELMSFORD LONDON BIRMINGHAM