

# CROWSTONE ROAD, WESTCLIFF-ON-SEA

RESIDENTIAL SCHEME: 18 NO. APARTMENTS

SCALE BAR 1:200



**GENERAL NOTES**

The copyright in all designs, drawings, schedules, specifications and any other documentation prepared by DAP Architecture Ltd in relation to this project shall remain the property of DAP Architecture Ltd, and must not be reused, loaned or copied without prior written consent.

Do not scale from this drawing, use figured dimensions only.


Prefer larger scale drawings.

All dimensions are in millimeters (mm) unless otherwise noted.

Check all relevant dimensions, lines and levels on site before proceeding with the work.

This drawing is to be read in conjunction with all Architect's drawings, schedules and specifications, and all relevant consultants and/or specialists' information relating to the project. Refer all discrepancies to DAP Architecture Ltd.

REV.	DESCRIPTION	DATE
------	-------------	------

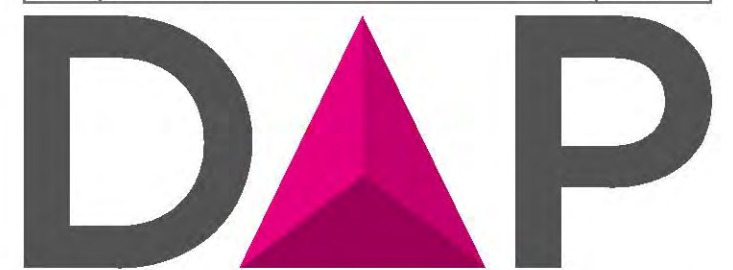

ARCHITECTURE LTD

PROJECT  
RESIDENTIAL DEVELOPMENT

DRAWING  
AS PROPOSED  
SITE + ROOF PLAN

CLIENT  
BESB CONTRACTS LTD

ADDRESS  
121-123 CROWSTONE ROAD  
WESTCLIFF-ON-SEA  
ESSEX  
SSO 8LH


DATE 11.03.2019 SCALE 1:200 @A2 DRAWN BY DAP CHECKED BY DAP

PROJECT No. DWG No. REVISION  
**773.205.02**

ISSUE STATUS  
RIBA STAGE 3: PLANNING

a. 3 + 5 Hospital Approach  
The Millers  
Chelmsford  
ESSEX, CM1 7FA  
e. studio@daparchitecture.co.uk  
t. (0844) 854 9007  
w. www.daparchitecture.co.uk

CHELMSFORD LONDON BIRMINGHAM

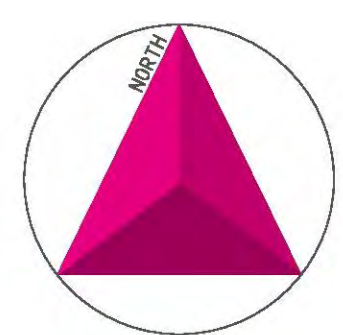

AS PROPOSED: SITE + ROOF PLAN