





NOTES:  
Do not scale this drawing. Work to figured dimensions only. Check all dimensions on site. Confirm any discrepancies prior to commencement of work.

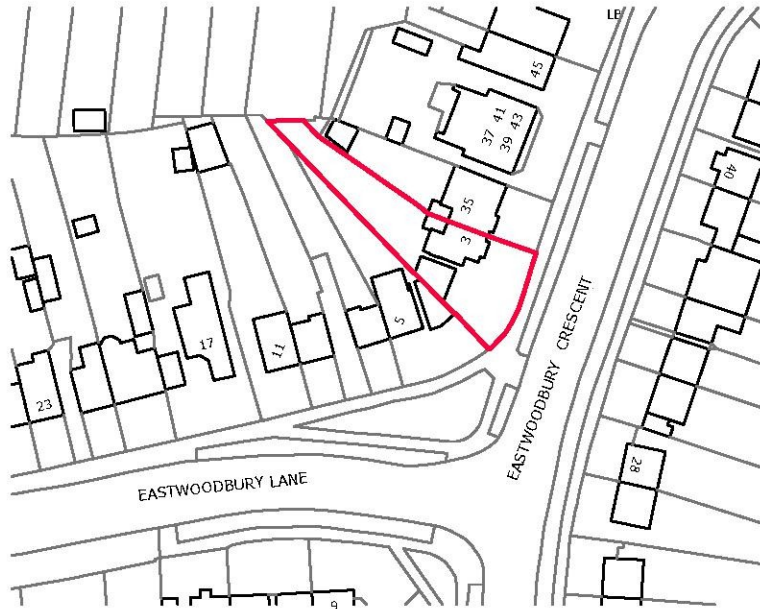

SITE PLAN  
SCALE 1:500  
0 5 10 15 20m

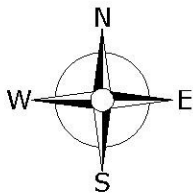

LOCATION PLAN  
SCALE 1:1250  
0 10 20 30 40m

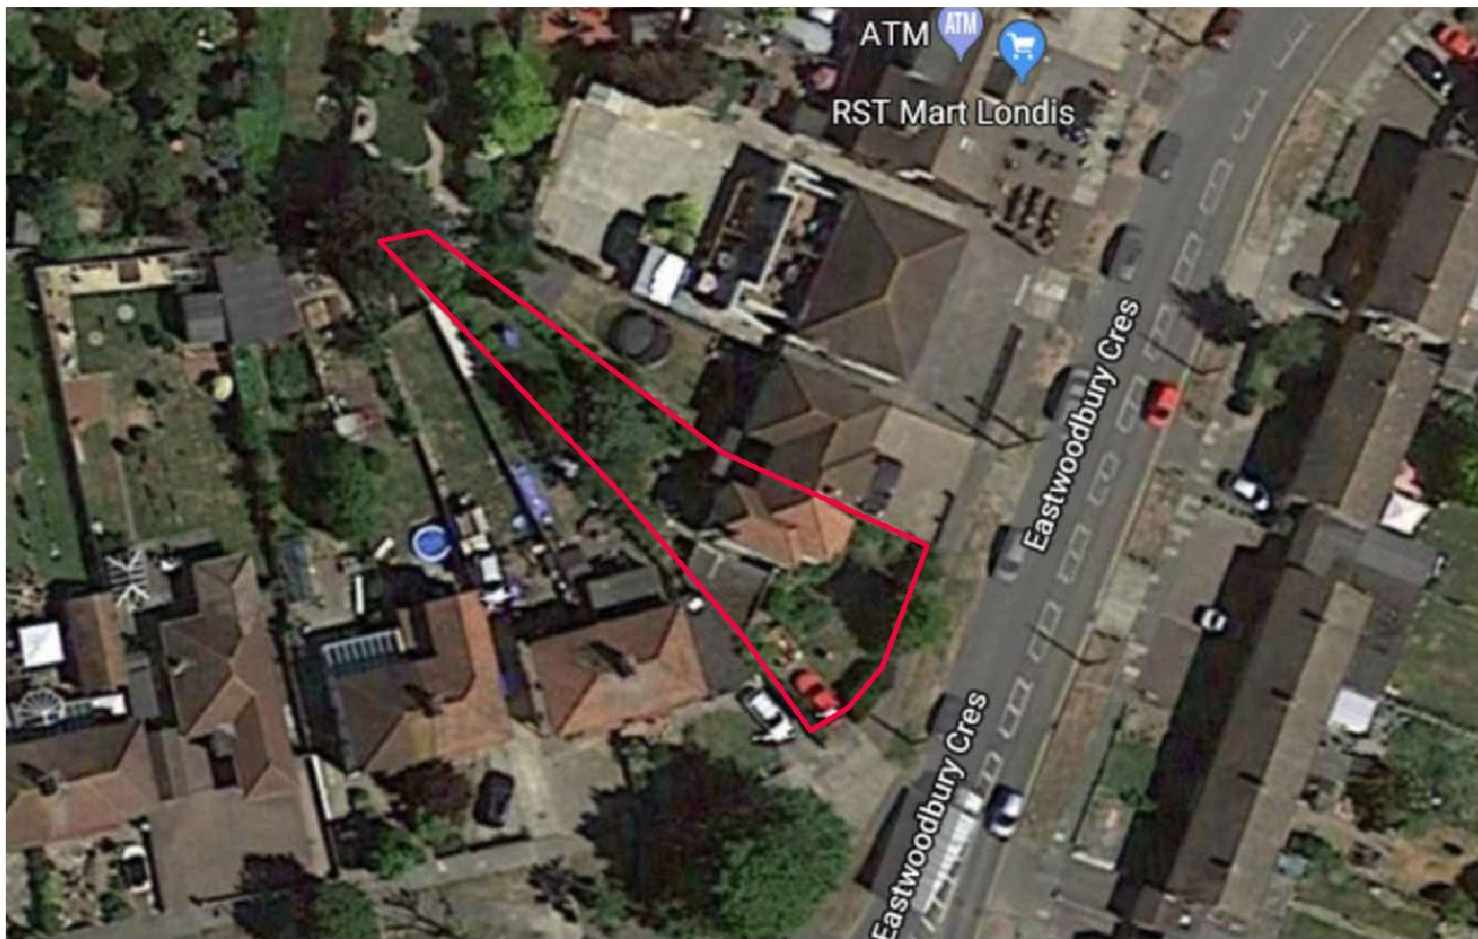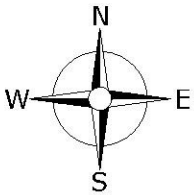

Aerial View (From Google maps)

Rev: 00	03/19	First Issue
ka Krystal Architecture Ltd. 33 Brackley Crescent, Basildon, Essex, SS13 1RA. Tel: 07999061557 / 01268 454581 Email: info@krystal-architecture.com Web: www.krystal-architecture.com		
Project Details: 2 Eastwoodbury Lane Southend-on-Sea, Essex, SS2 6XE		
Drawing Title: Site & Location Plans		
Drawing Number: 549-001		
Client Name: Estuary Serviced Apartments		
Date	Scale	Drawn
05.03.19	1:1250 / 500 @ A3	WN