



REV.	DATE	DESCRIPTION
A	08-03-19	GENERAL UPDATE
B	08-03-19	ROOF HEIGHTS ADDED
C	29-03-19	ROOF PV PANELS ADDED
D	21-06-19	GENERAL UPDATE

All signage indicative subject to a separate application for advertising consent

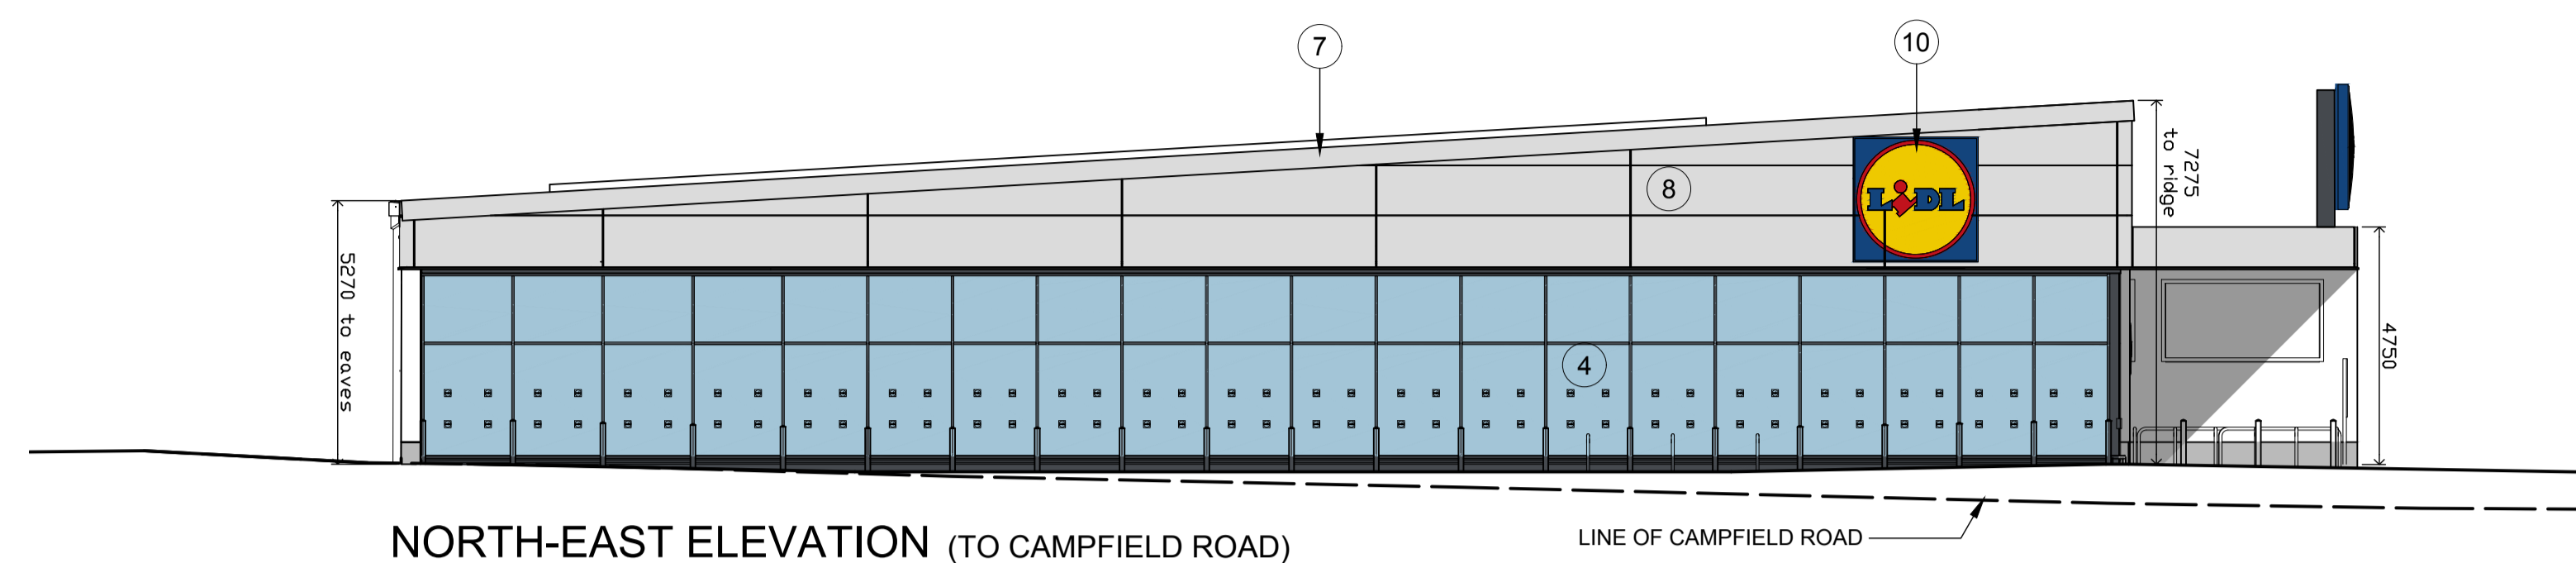

NORTH-EAST ELEVATION (TO CAMPFIELD ROAD)

LINE OF CAMPFIELD ROAD

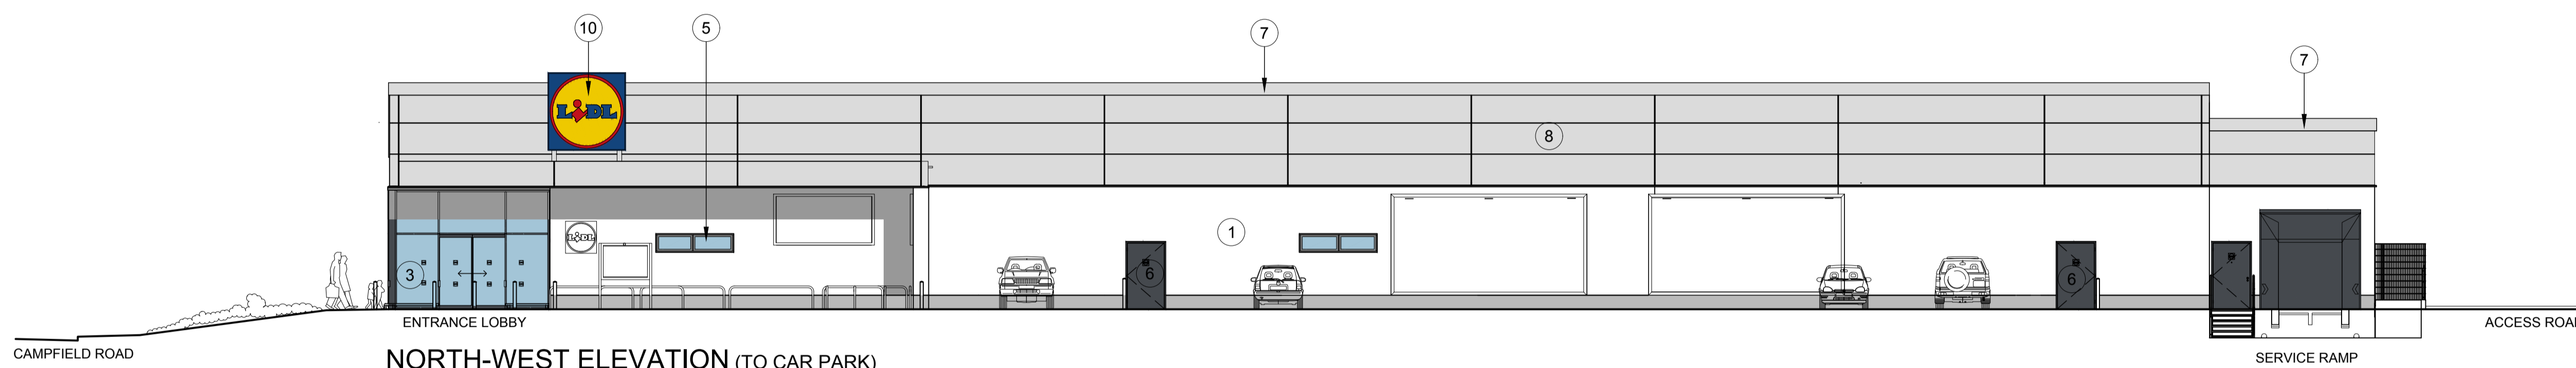


NORTH-WEST ELEVATION (TO CAR PARK)

CAMPFIELD ROAD

SERVICE RAMP

ACCESS ROAD

- 1 WALLS RENDERED & PAINTED WHITE RAL 9010. PLINTH RENDERED & PAINTED GREY RAL 7038.
- 2 3° PITCH ROOF, PROFILED COMPOSITE METAL COLOUR ALUMINIUM RAL 9006
- 3 POWDER COATED ALUMINIUM FRAMED GLAZED ENTRANCE LOBBY WITH AUTOMATIC DOORS COLOUR: GREY RAL7024
- 4 POWDER COATED ALUMINIUM FRAMED GLAZED SHOPFRONT COLOUR: GREY RAL7024
- 5 POWDER COATED ALUMINIUM FRAMED WINDOWS COLOUR: GREY RAL7024
- 6 POWDER COATED STEEL DOOR COLOUR: GREY RAL7024
- 7 EAVES, SOFFITS AND FASCIA PANELS COLOUR ALUMINIUM RAL9006
- 8 WALL CLADDING PANELS - METAL INSULATED COMPOSITE PANELS COLOUR: ALUMINIUM RAL9006
- 9 STEEL STEPS AND BALUSTRADE PAINTED GREY RAL 7024
- 10 INTERNALLY ILLUMINATED LIDL SIGNAGE
- 11 MINI DOCK LEVELLER

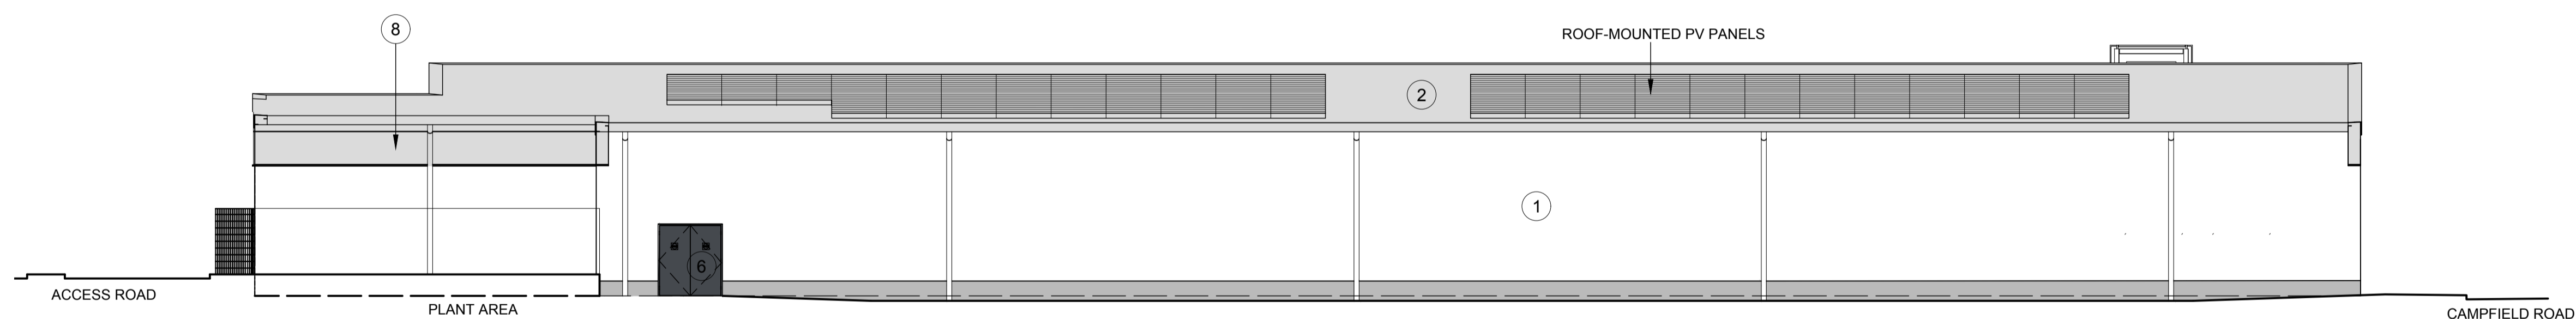


SOUTH-EAST ELEVATION

ROOF-MOUNTED PV PANELS

ACCESS ROAD

PLANT AREA

CAMPFIELD ROAD

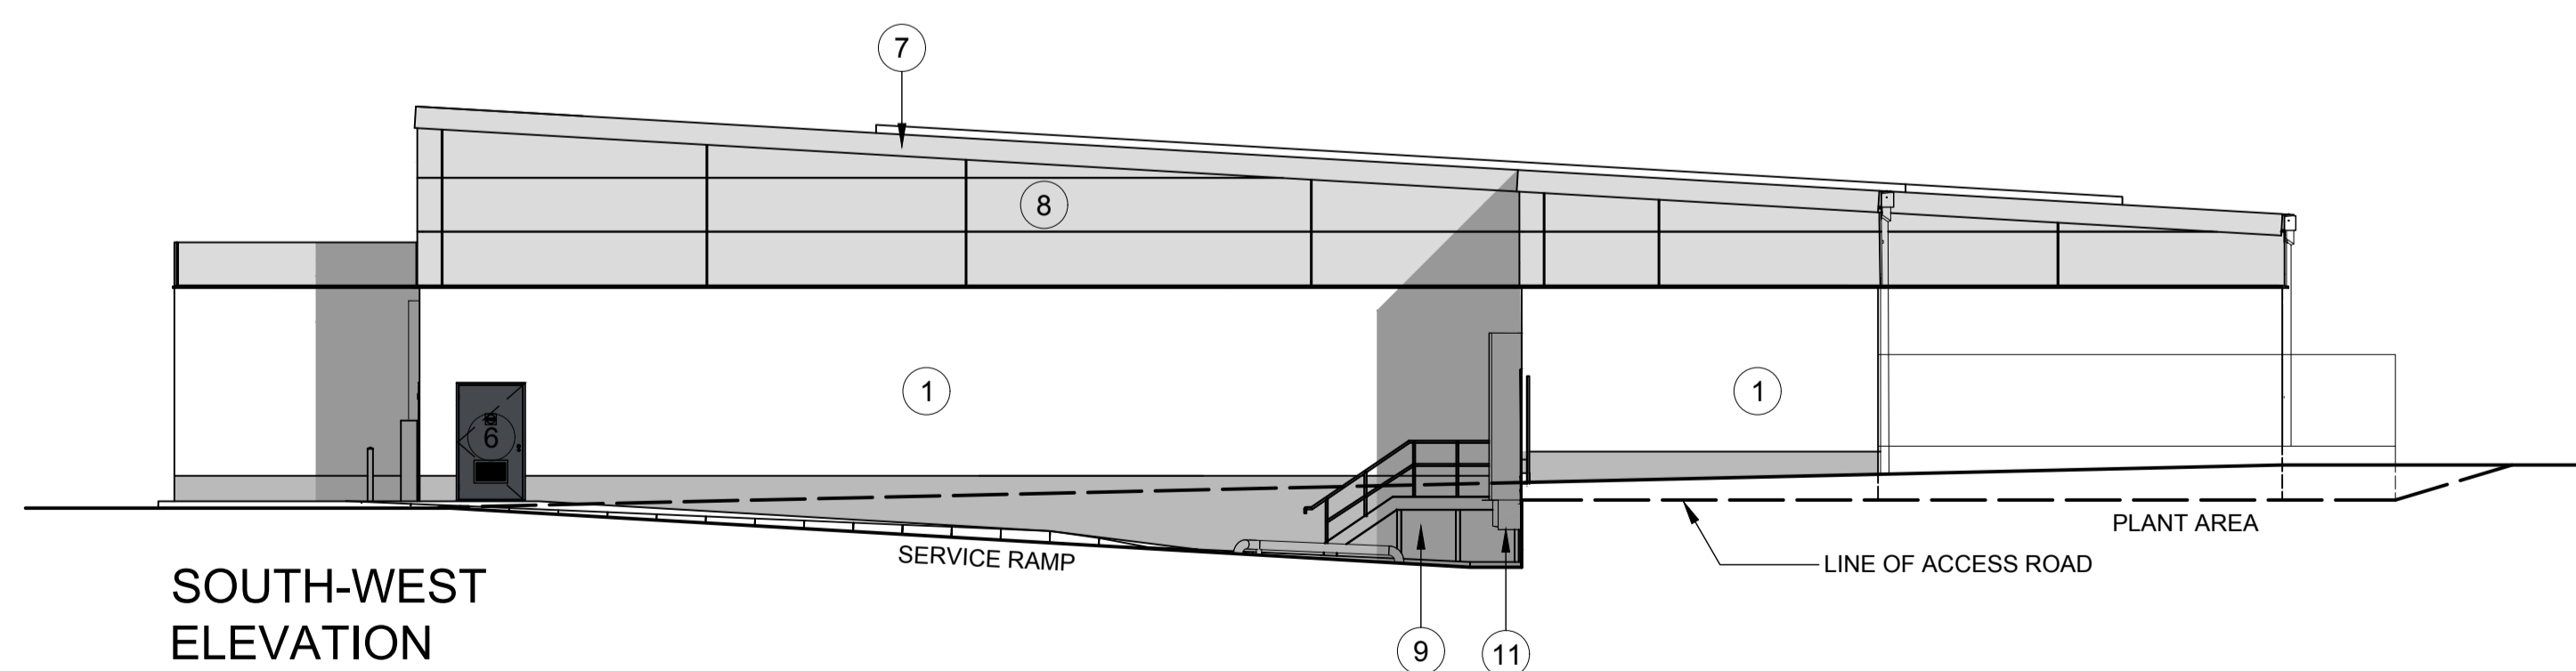

SOUTH-WEST ELEVATION

SERVICE RAMP

LINE OF ACCESS ROAD

PLANT AREA

client

Lidl UK GmbH

project

**New Lidl Store
Campfield Road
Shoeburyness**

drawing

Proposed Elevations

scale

1:125@A1, 1:250@A3

date

Jan 19

drawn

RM

checked

drawing no.

7587L-18

revision

D

john roberts architects

1 James Street . Lincoln . LN2 1QD
T: 01522 533441 . F: 01522 512888
E: contact@jrarchitects.co.uk
www.jrarchitects.co.uk

