


PLANNING DRAWING

© Copyright reserved. All rights reserved.
 This drawing is copyright of BDA. No reproduction or copying without prior consent of BDA.
 BDA's drawings are prepared by its members for its registered members before any work is carried out in accordance with the Party Wall Act 1996.
 Do not scale from this drawing - Use dimensioned dimensions only - (a) levels & dimensions to be checked on site



PROPOSED SITE LAYOUT / ROOF PLAN 1:100

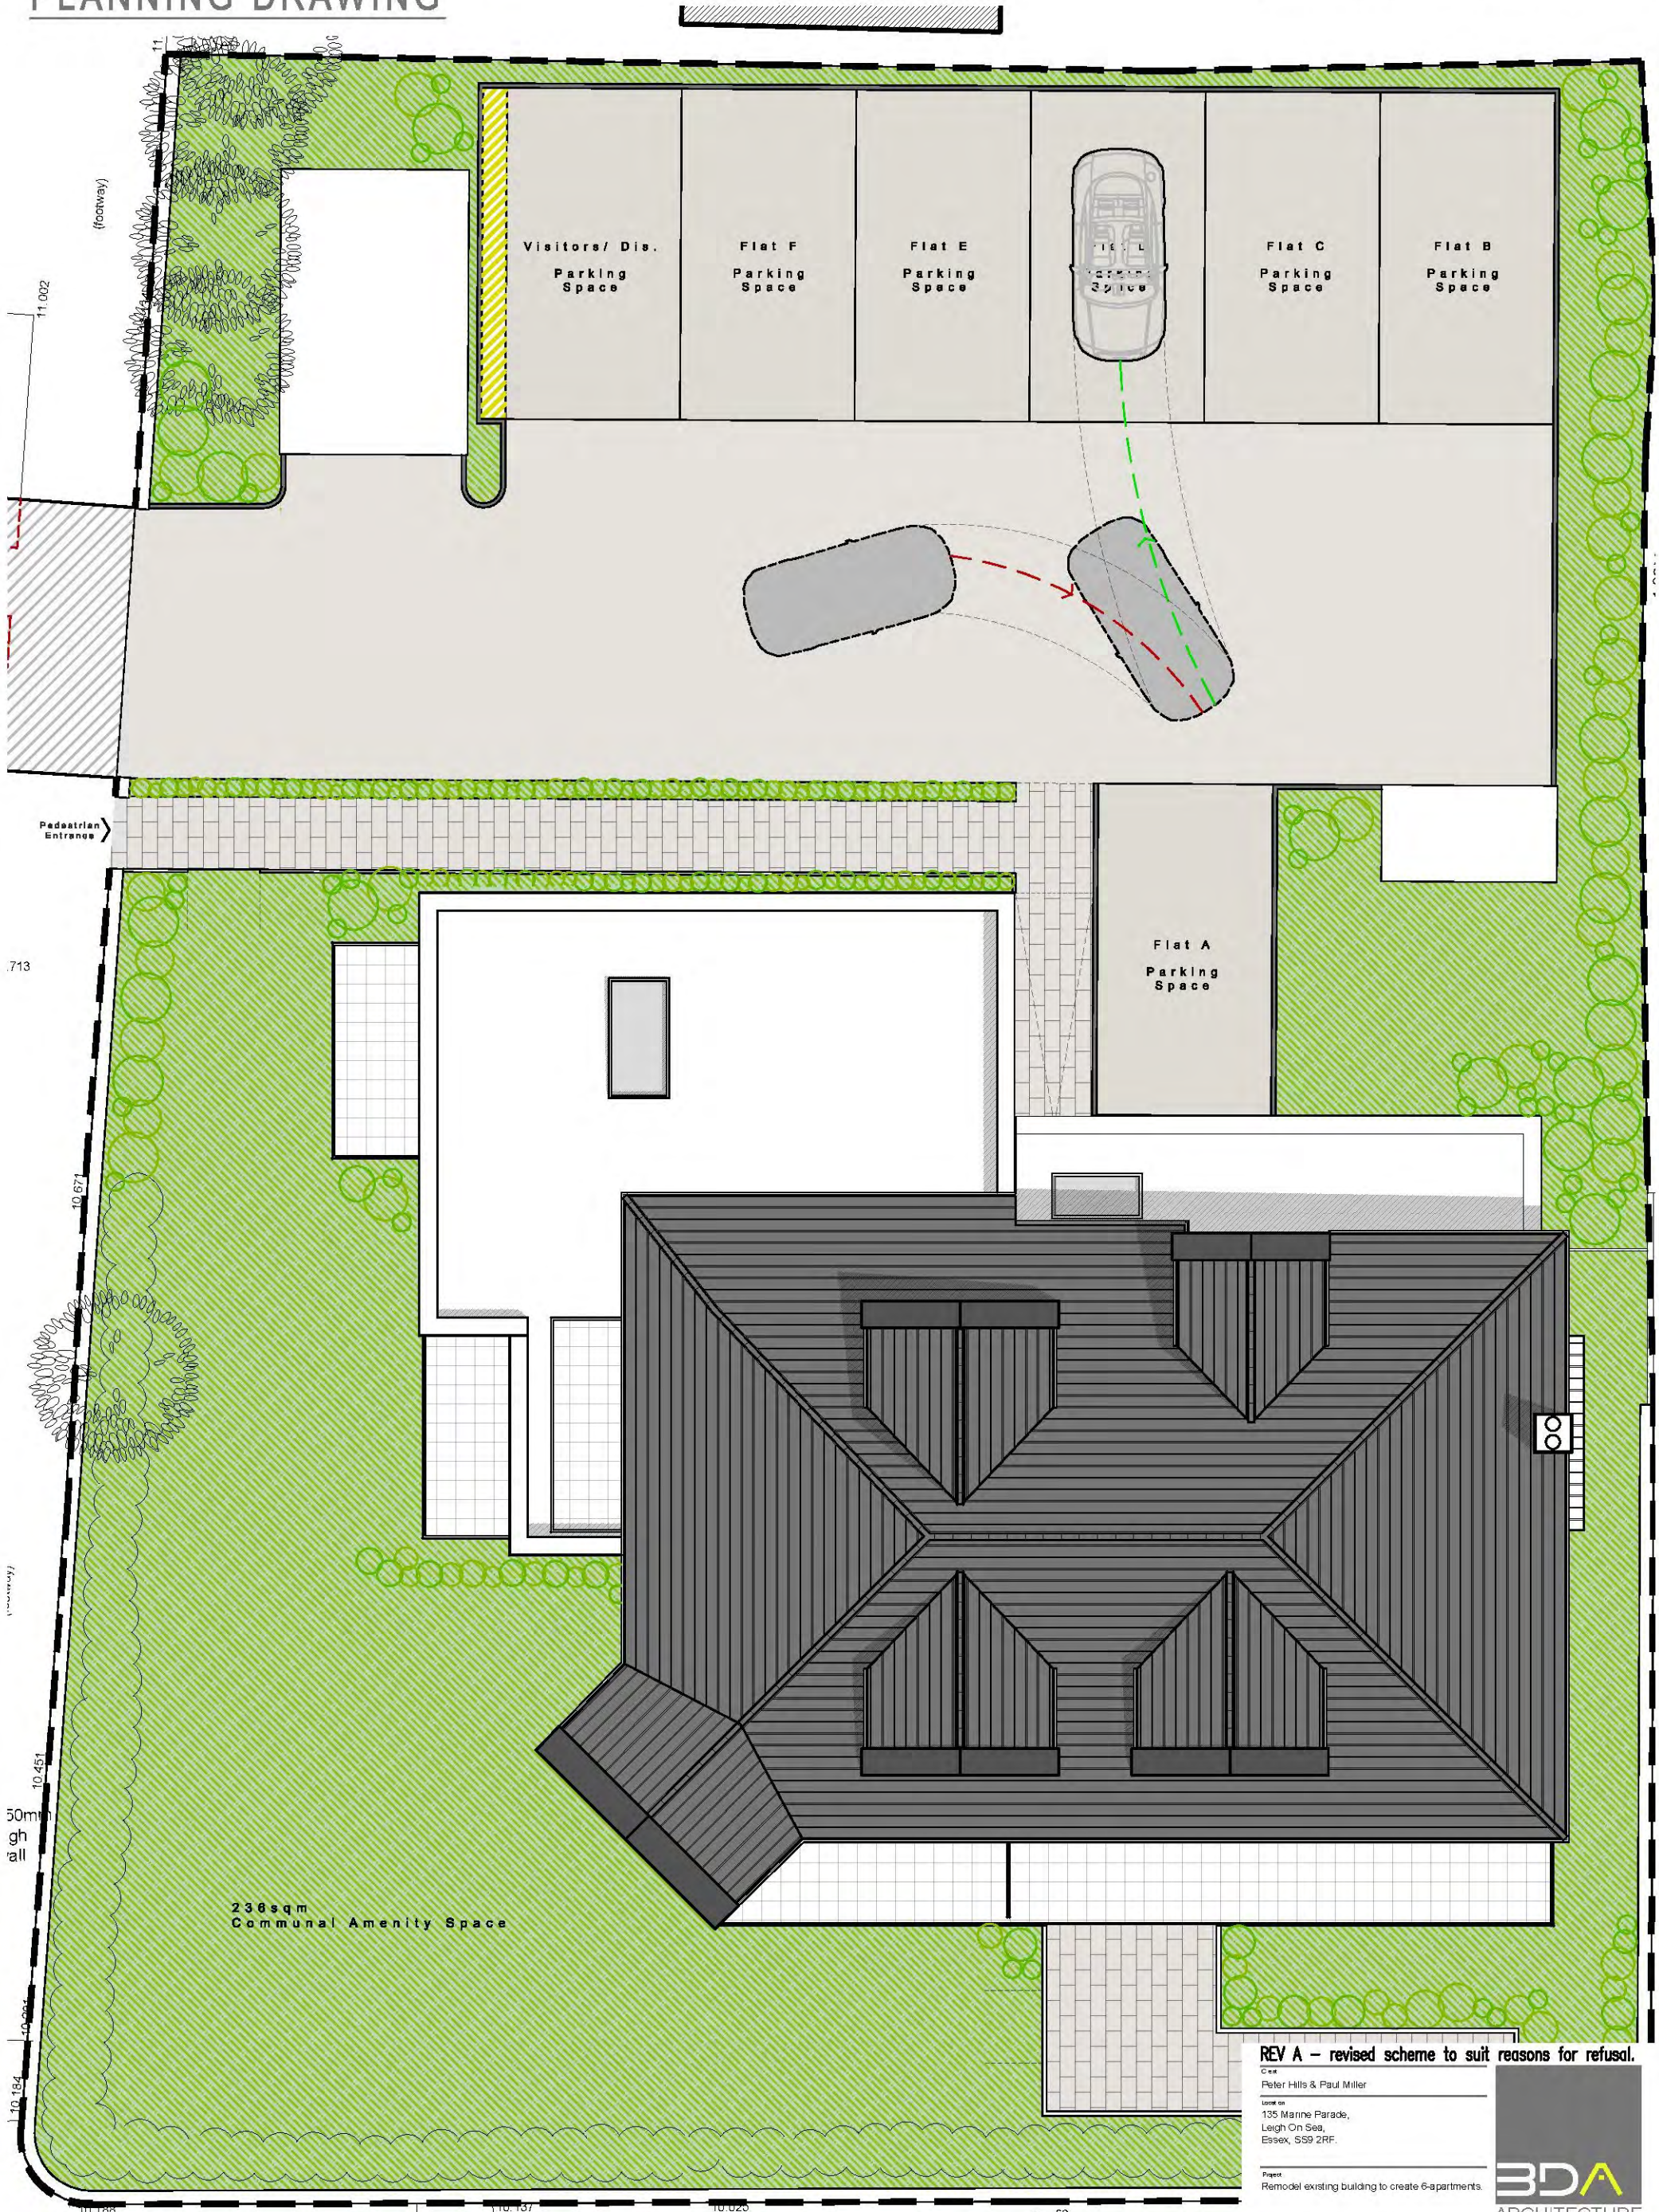

REV A - revised scheme to suit reasons for refusal.

Client: Peter Hills & Paul Miller
 Location: 135 Marine Parade, Leigh On Sea, Essex, SS9 2RF.

Project: Remodel existing building to create 6-apartments.

(Proposed Site Layout / Roof Plan)

Drawn: cp	Checked: srf
Scale: 1:100	Date: August 2018
Drawn by No: 17.195/10	Rev: A

BDA ARCHITECTURE
 RIBA Chartered Practice
 Studio on the Green
 Bards Cove Golf Club
 Cove Road, Canewdon, Essex, SS42 2DR
 Telephone: 01702 548 558
 www.bdaarchitecture.co.uk