



— SITE BOUNDARY

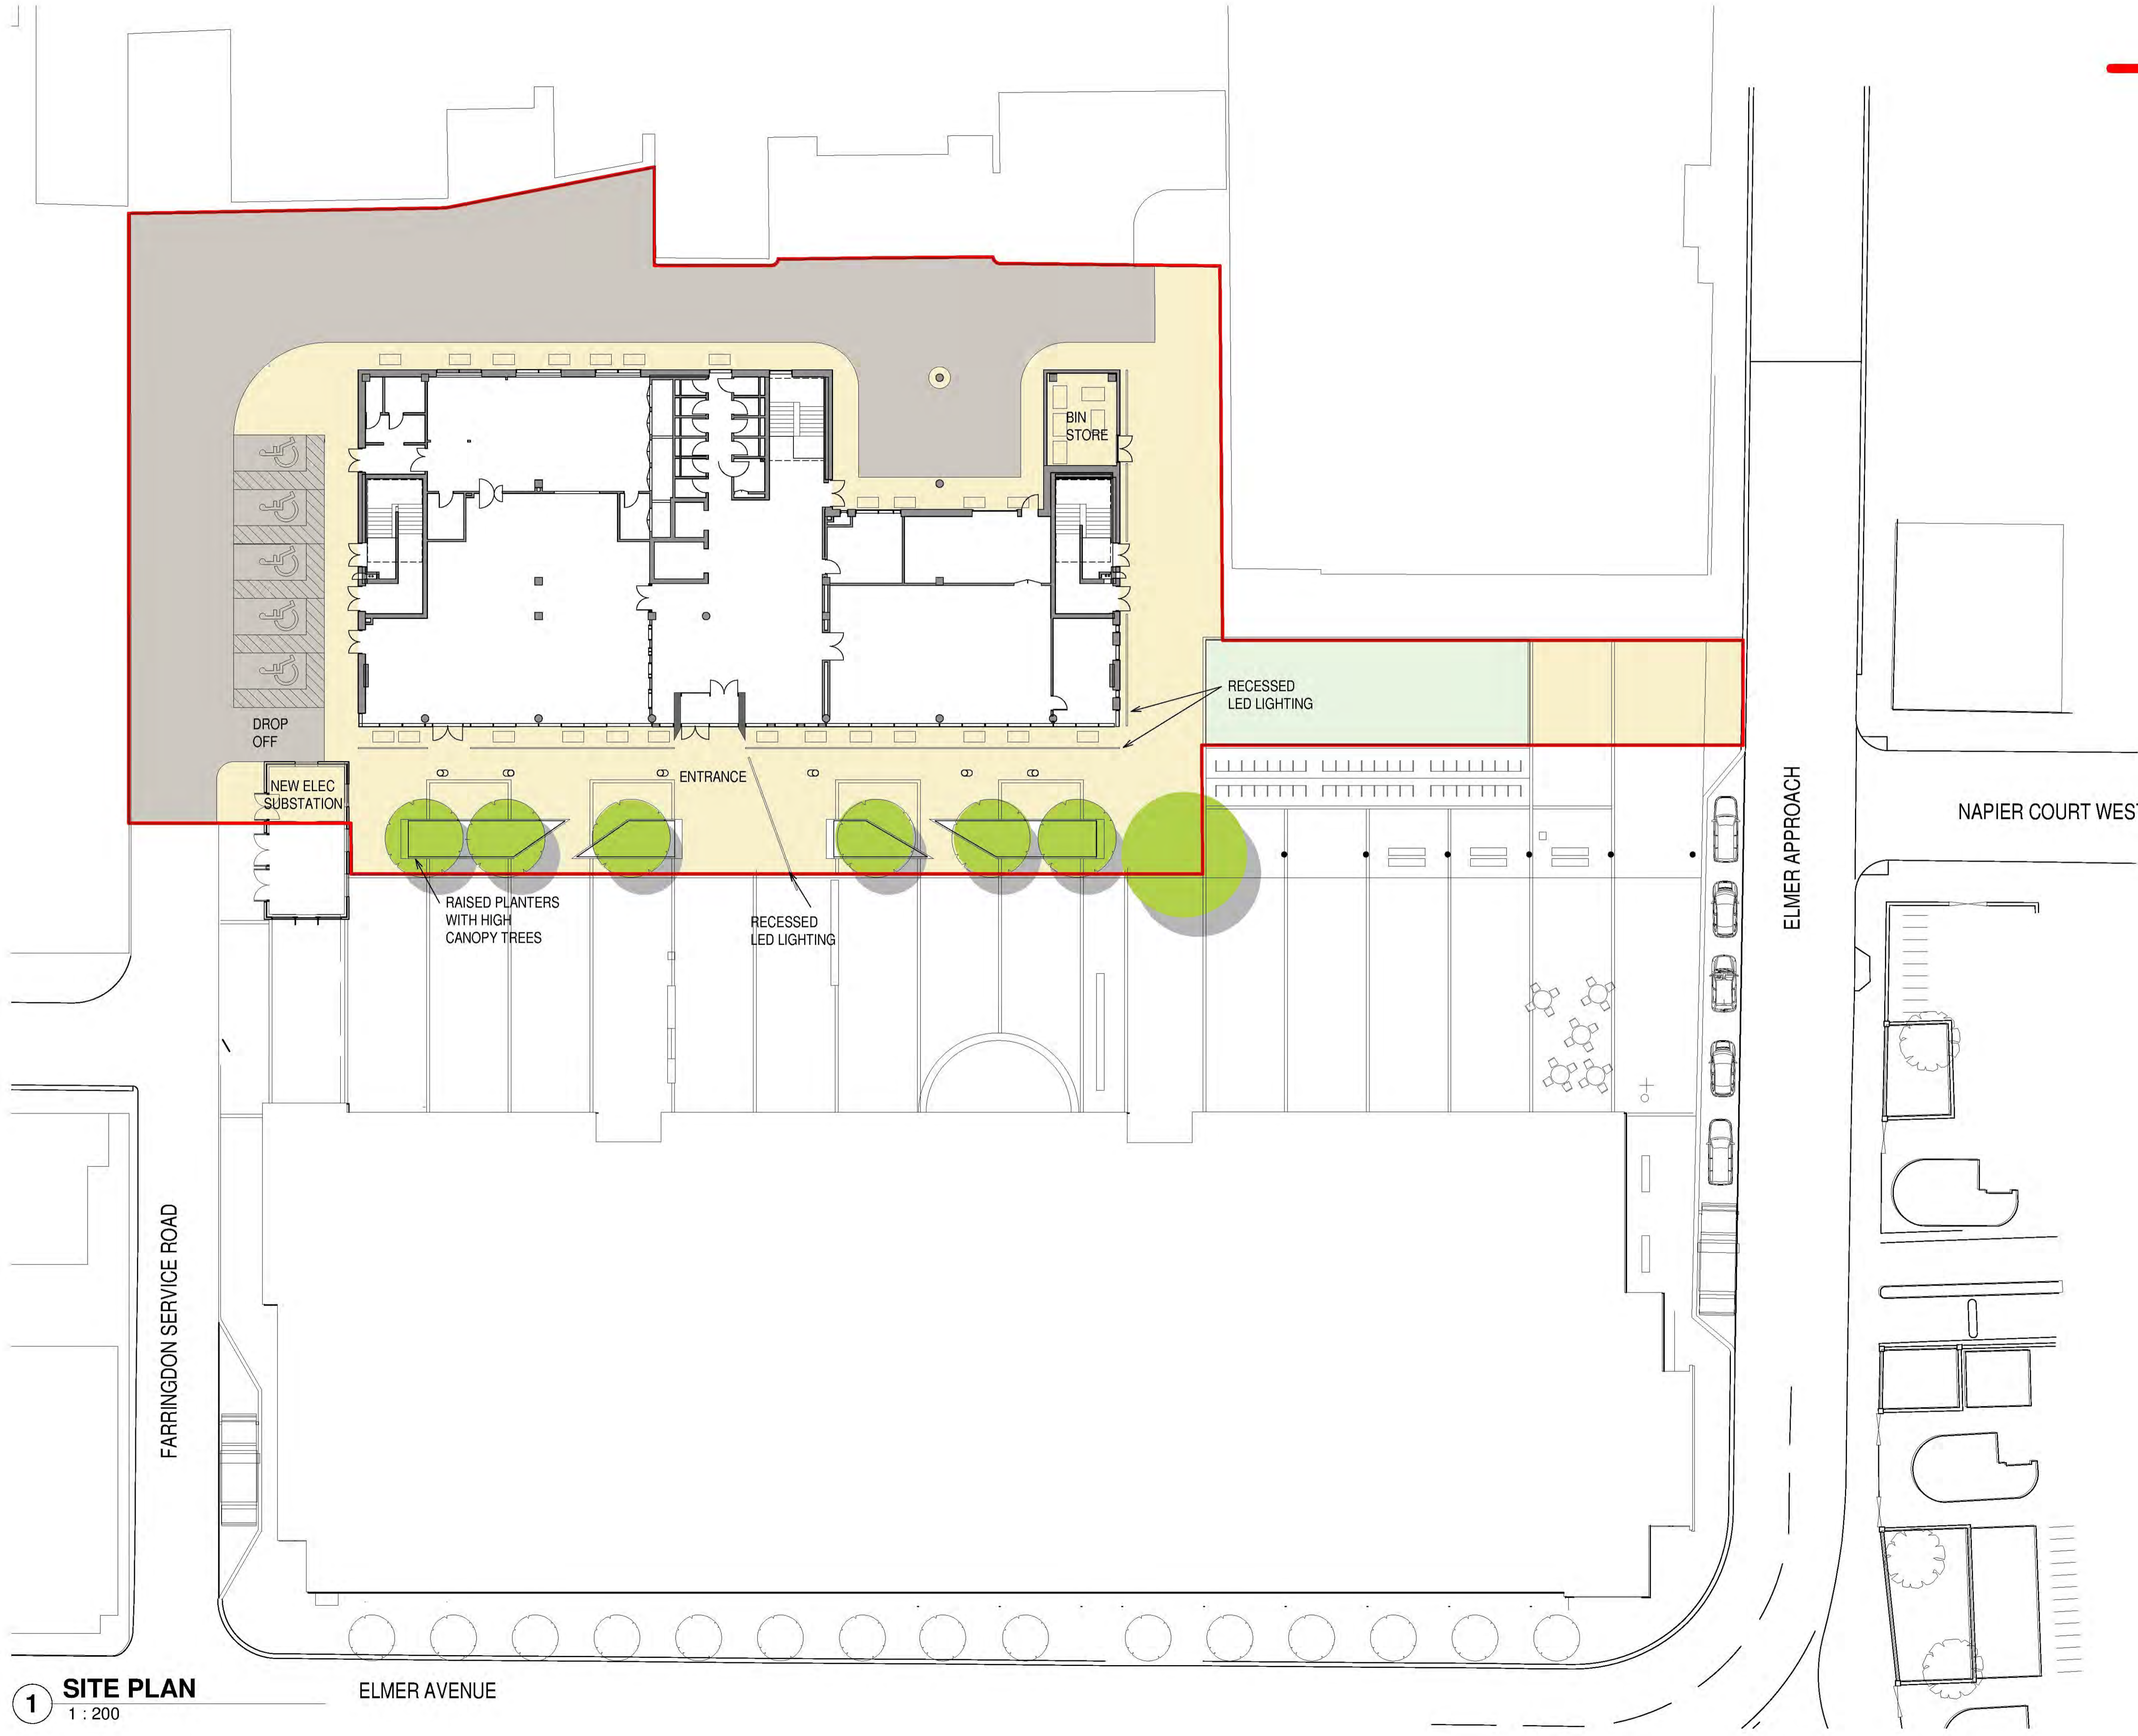


1 SITE PLAN
1 : 200

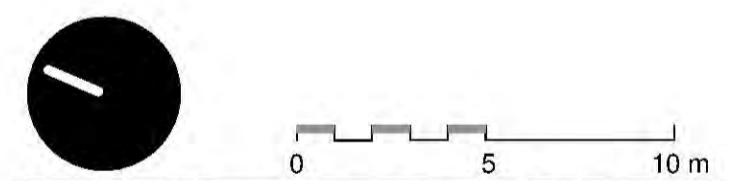

REVISION	DATE	DESCRIPTION	ARCHITECT	PARTNER
S2 P 1	29/11/18	Stage 2 Issue	ADP	
S2 P 2	01/05/19	Stage 3 Issue	ADP	
S2 P 3	06/06/19	Planning Issue	ADP	

CHECK ALL DIMENSIONS AND VERIFY ON SITE. REPORT ANY ERRORS OR OMISSIONS.

PLANNING



The Fire Station
150 Waterloo Road London SE1 6SB
T +44 (0) 20 7688 1750
E london@adp-architecture.com
www.adp-architecture.com

JOB TITLE:
THE FORUM 2

DRAWING TITLE:
SITE PLAN

SCALE:
1 : 200

DRAWING SHEET SIZE:
A1

JOB CODE: **ESQ3** DRAWING NUMBER: **ADP-00-00-DR- A-0910** REVISION: **S2 P 3**