




Site Plan

Scale 1:100




1.8m PRIVACY SCREEN WITH CHAMFERED CORNER

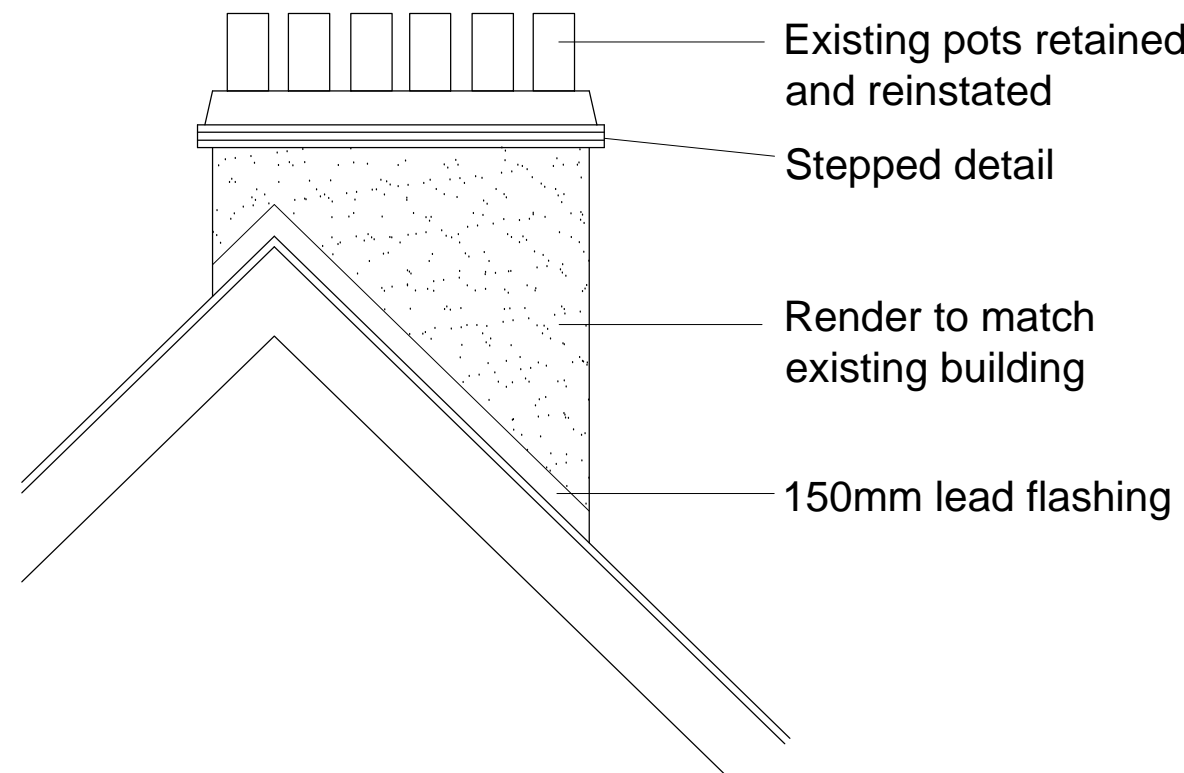

GRP CHIMNEY DETAILS

Scale 1:50

Existing pots reclaimed and incorporated onto GRP stack

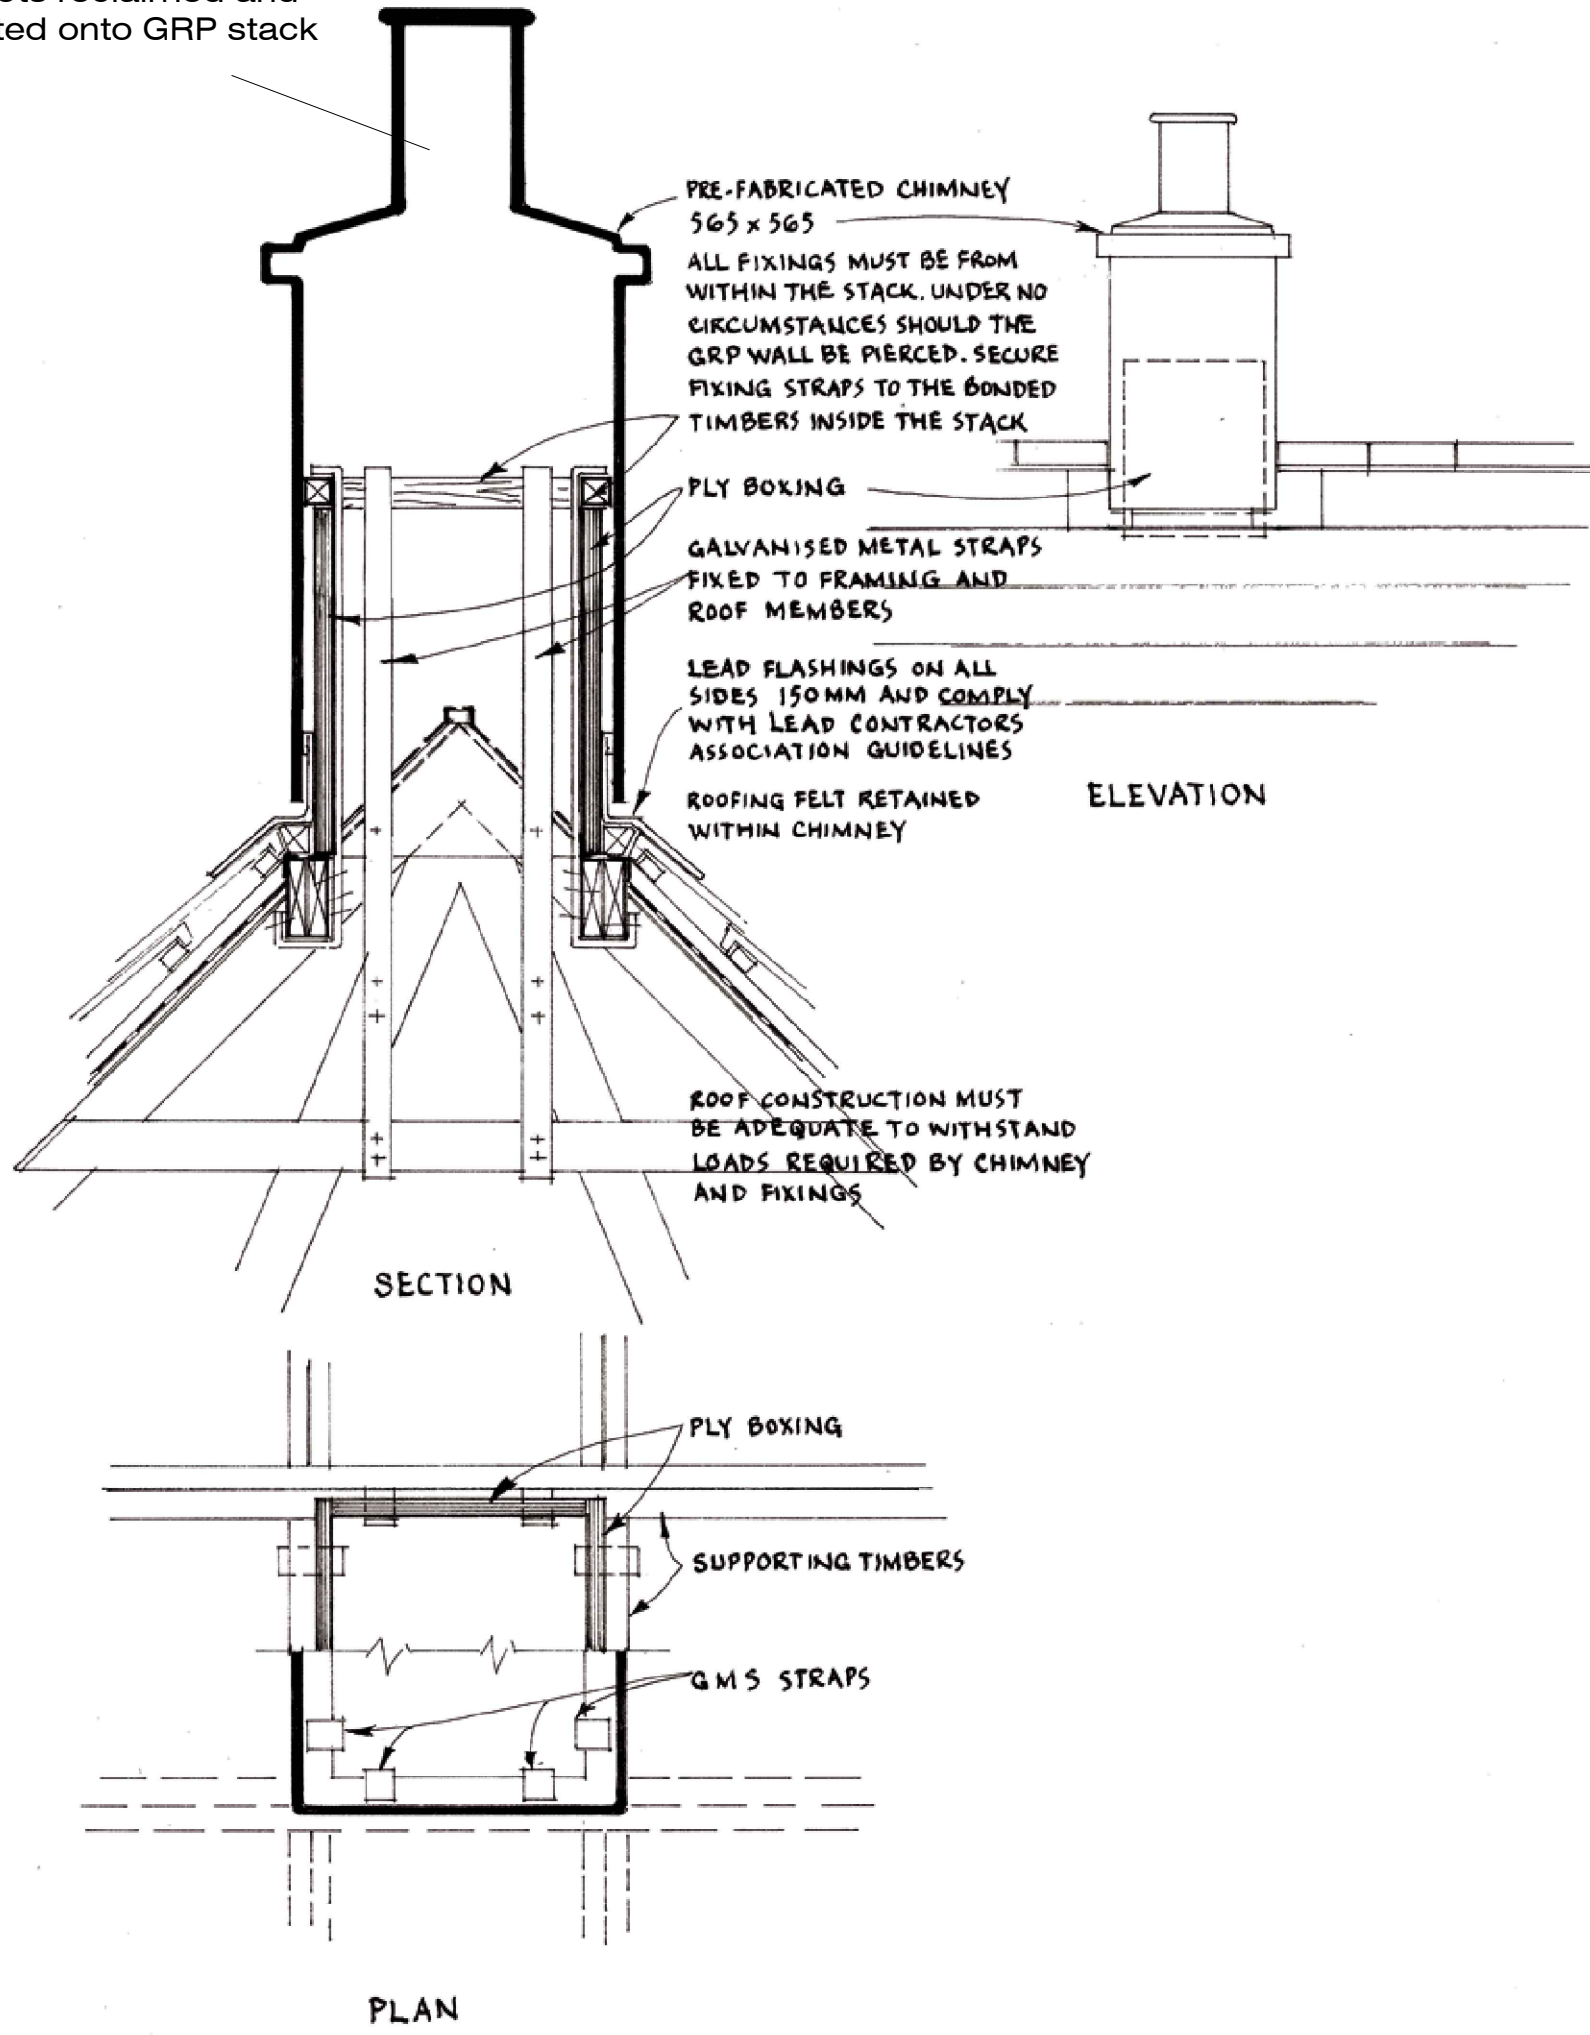

Internally opening doors

Metal balustrade

"L" Bracket


Rawl plug and countersunk screw

Glazed tile

Railing Fixing Plan

Scale 1:10

Holes drilled in glazed bricks using a water-fed, segmented diamond drill bit on a low speed.
Do not allow the drill bit to become hot and dampen the brick with cold water often

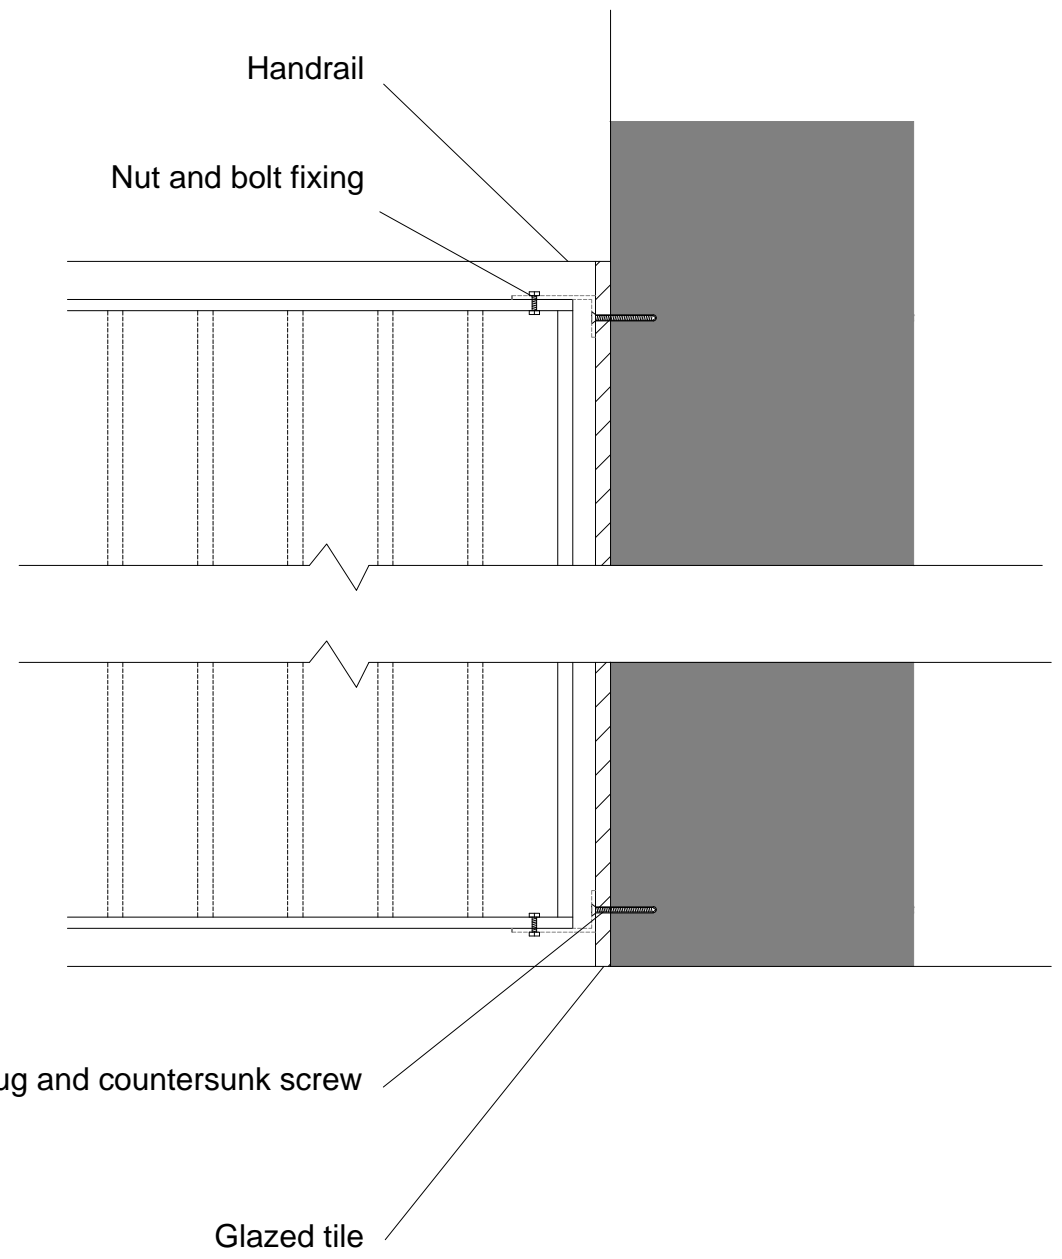

Railing Fixing Elevation

Scale 1:10

The contractor is to check and verify all building and site dimensions, levels, and sewer invert levels at connection points before work starts.

This drawing must be read with and checked against any structural or other specialist drawings provided.

Any discrepancies found on this drawing are to be notified to STONE MEI DESIGN LTD prior to commencement of work.

The contractor is to comply in all respects with the current Building Regulations whether or not specifically stated on these drawings.

This drawing is not intended to show details of foundations or ground conditions. Each area of ground relied upon to support the structure depicted must be investigated by the contractor and suitable methods of foundations provided.

This drawing is to be read in conjunction with all other standard STONE MEI DESIGN LTD specifications and documentation.

STONE MEI DESIGN LTD reserves the right to withdraw any drawings from any applications or third parties should disputes arise between the client and STONE MEI DESIGN LTD.

This drawing remains the copyright of STONE MEI DESIGN LTD and cannot be reproduced without prior permission.

REV: DATE: AMENDMENT:

Stoneme!
architectural & interior design

5 FOUNTAIN LANE, HOCKLEY, ESSEX, SS5 4ST
Tel: 01702 203333
E: info@stoneme.com W: www.stoneme.com

Client: EAST ANGLIA PUB CO

Project: THE SHIP HOTEL
NEW ROAD
LEIGH-ON-SEA

Drawing: CHIMNEY, RAILINGS AND PRIVACY
SCREENS

Issue: Client Pre-App Planning B.Cont As Built Other

Date: 19.09.2019 Scale: Varies @ A1

Project No.: 1813 Drawing No.: 27B

1:100 0m 1 2 3 4 10.0m

Copyright House Martin Grp Ltd
Tel 01626 853987 Dry No
Date January 2011 CH 01 RS