


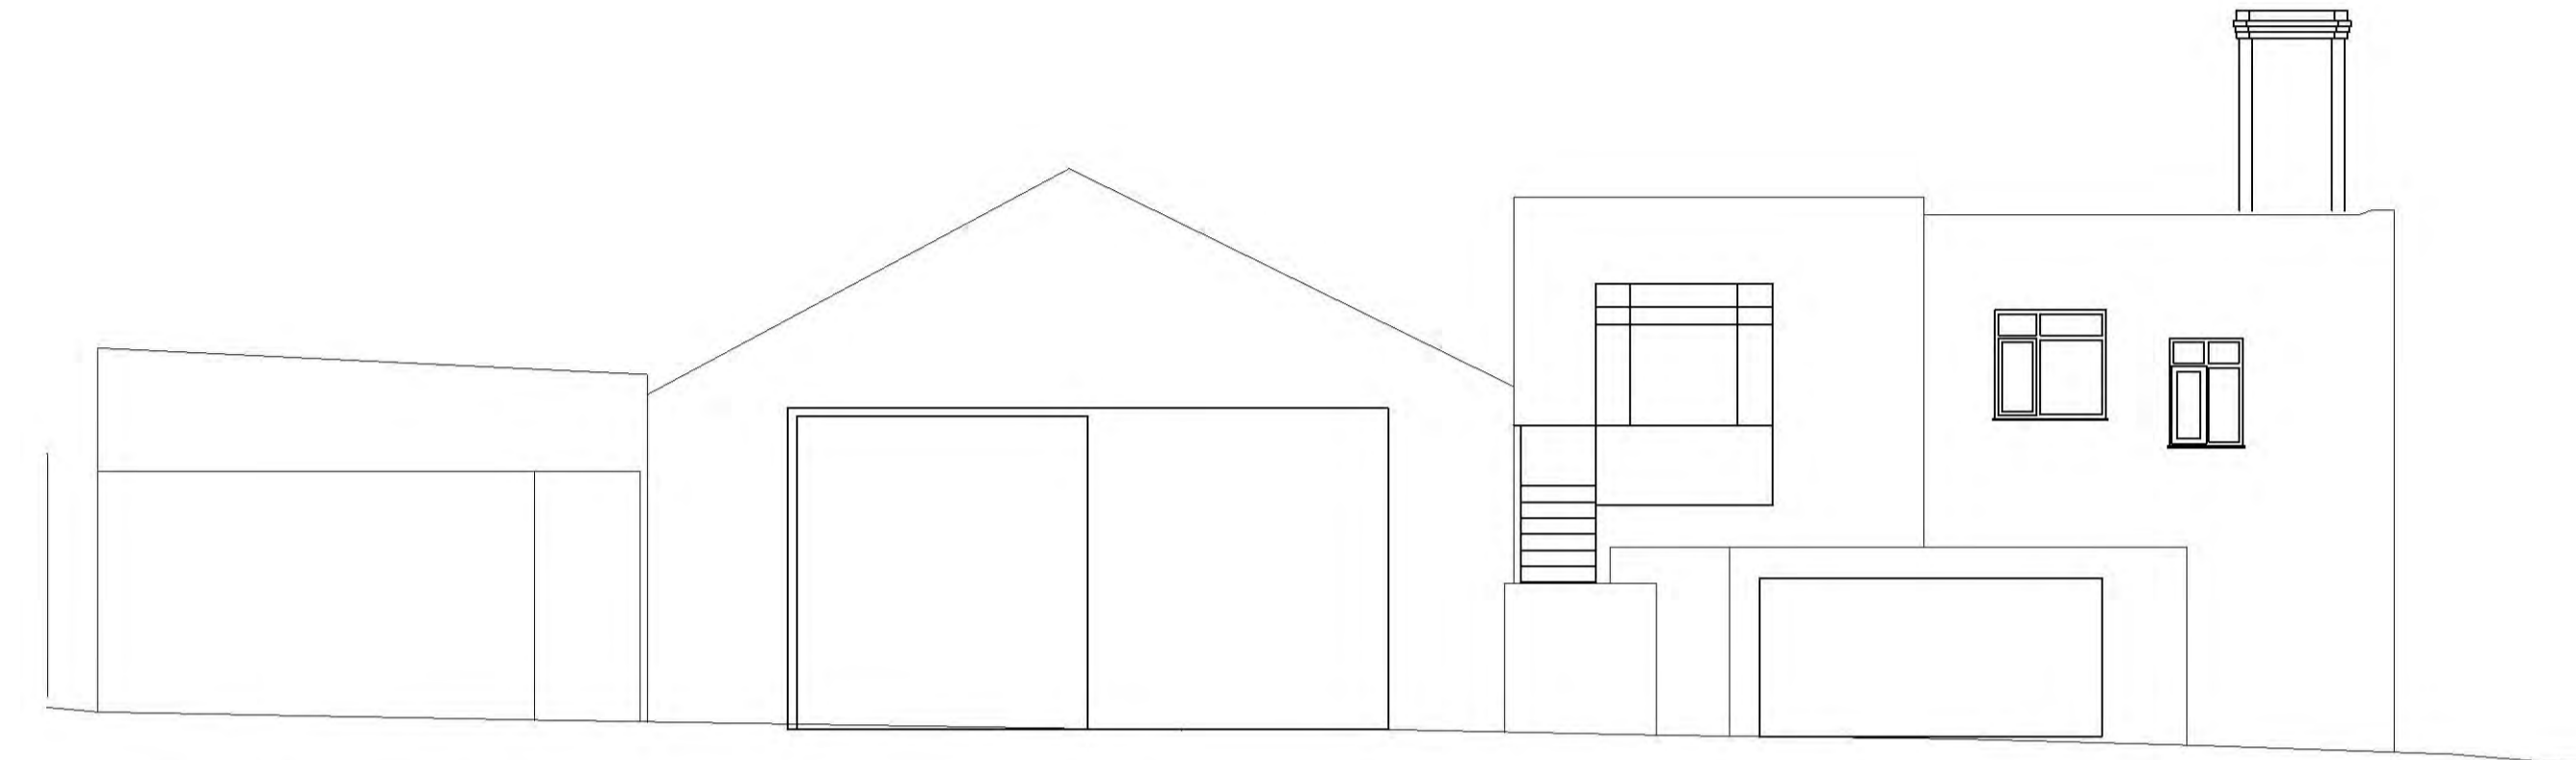

Existing North Facing Elevation 1:100  
0 1 2 3 4 5



Existing East Facing Elevation 1:100  
0 1 2 3 4 5




Existing South Facing Elevation 1:100  
0 1 2 3 4 5



Existing Section A-A 1:100  
0 1 2 3 4 5



Existing West Facing Elevation 1:100  
0 1 2 3 4 5

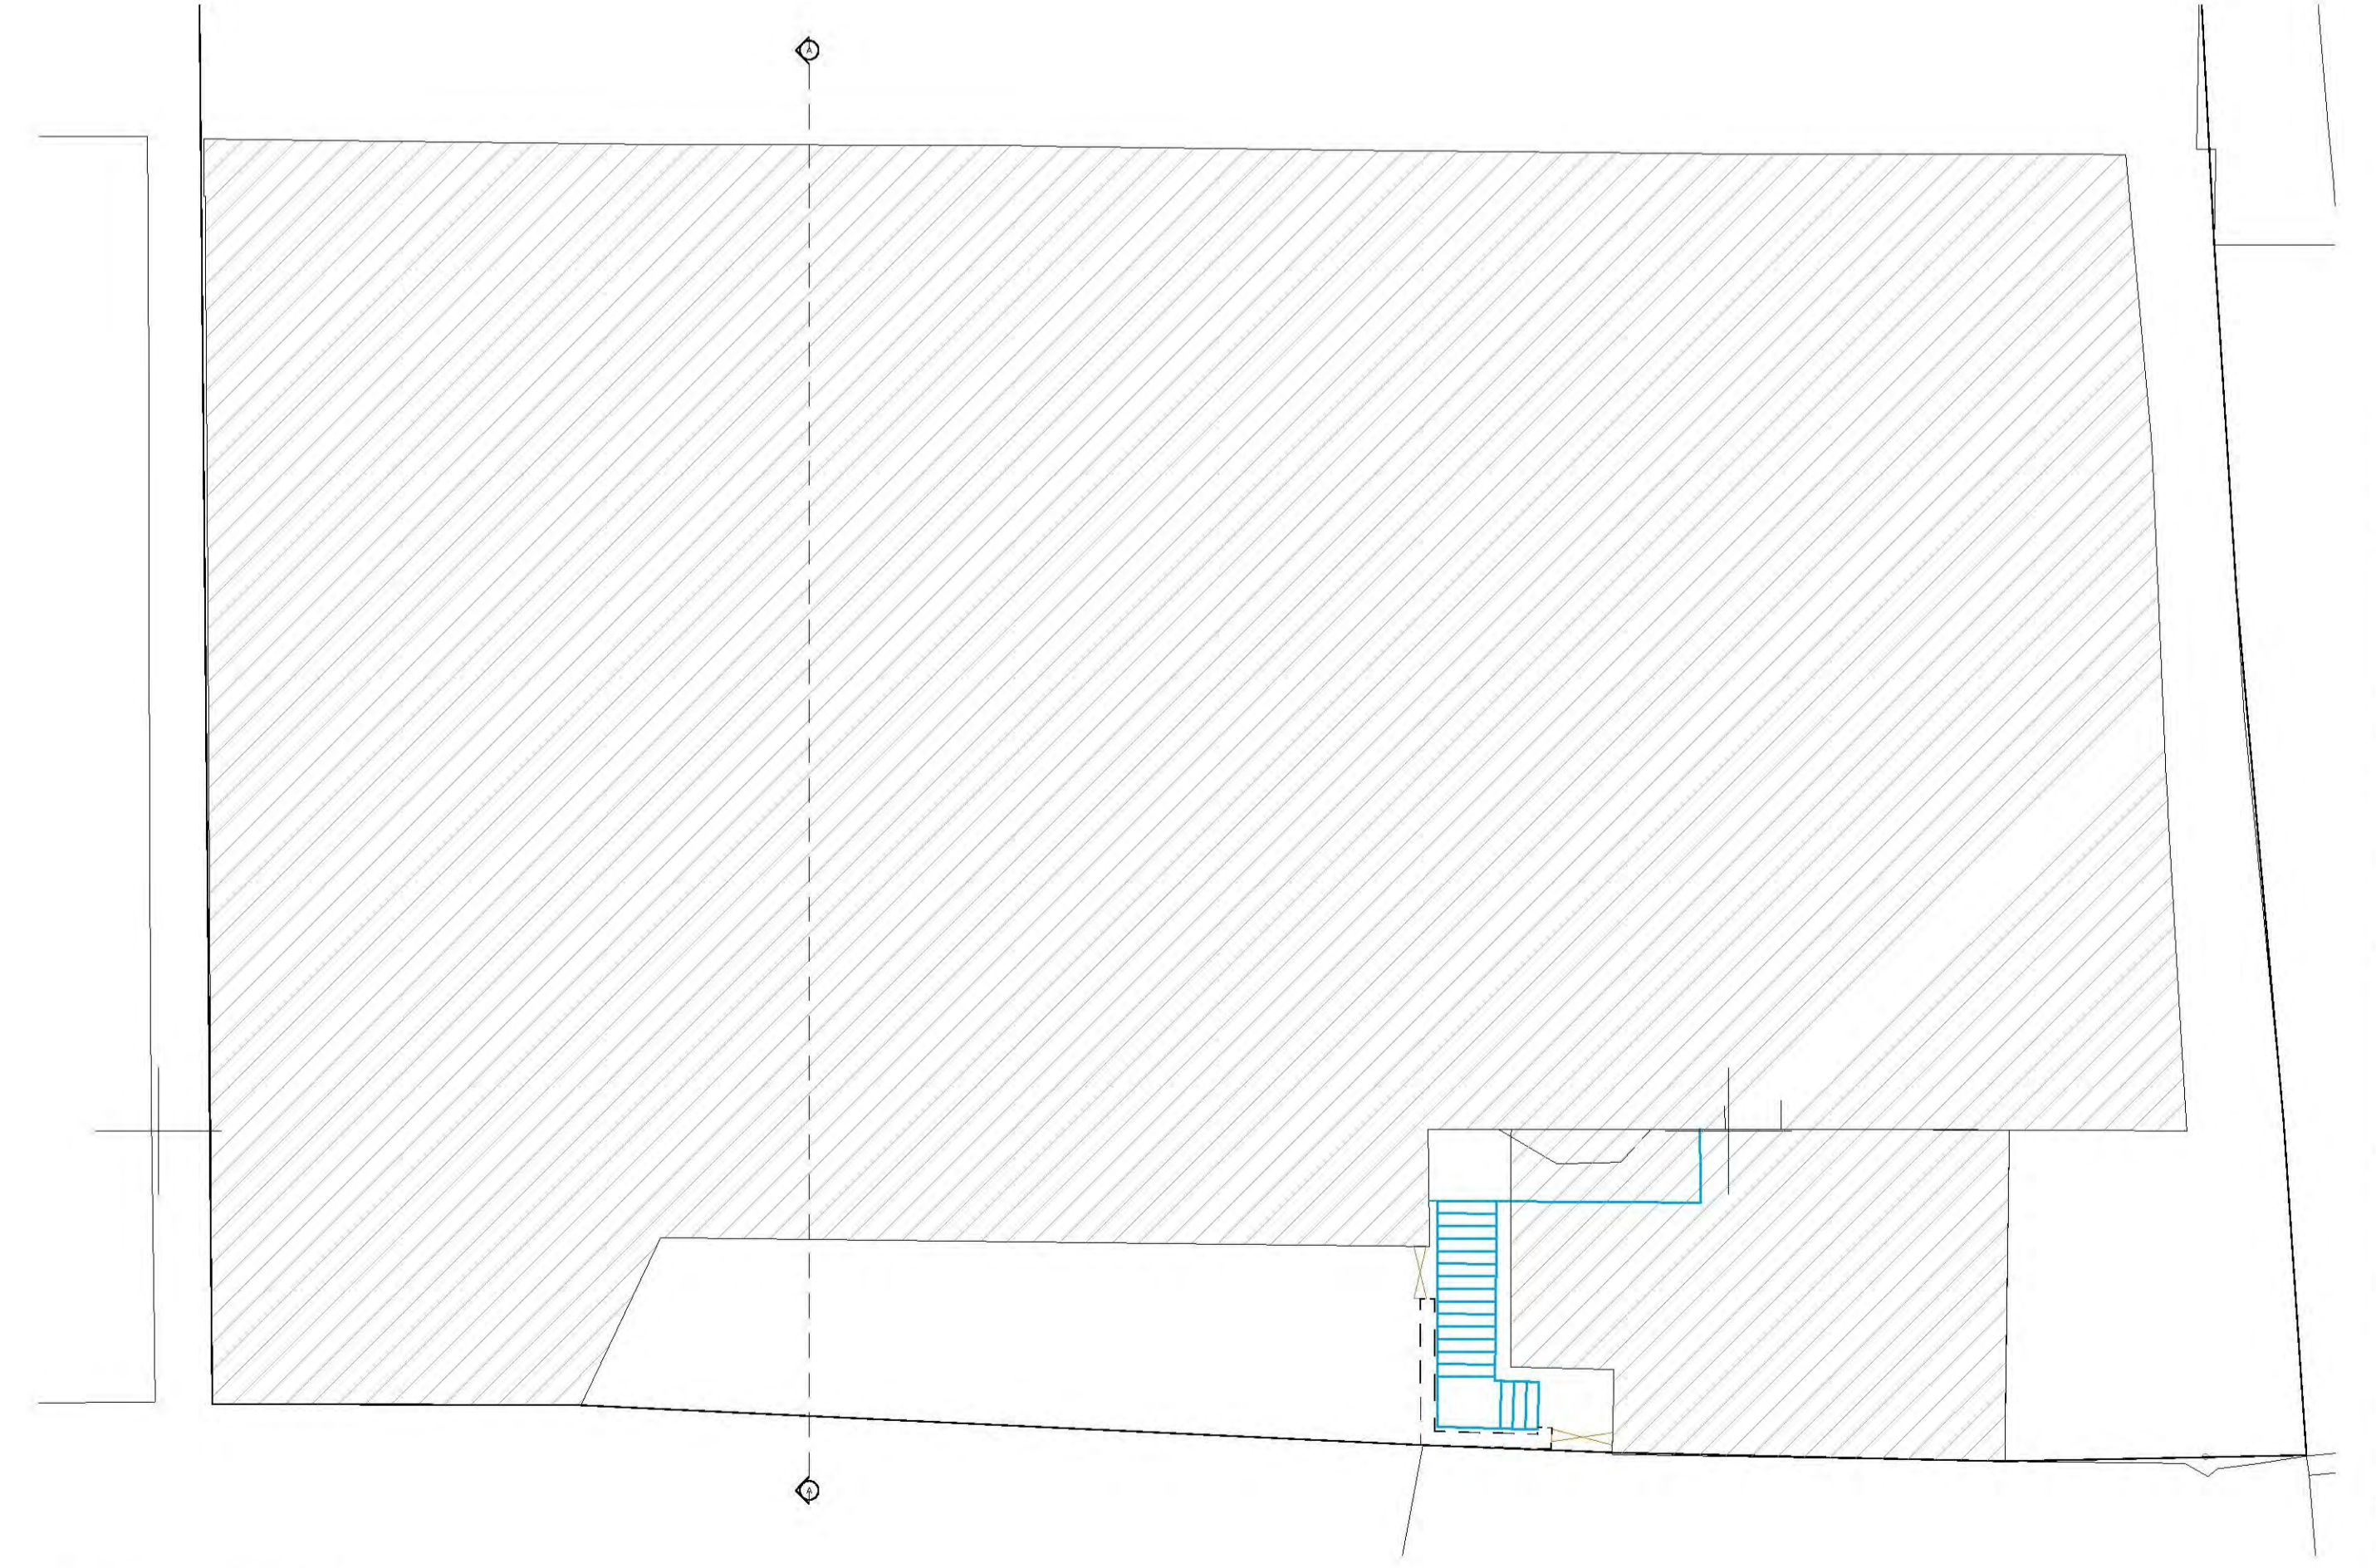


Existing Ground Floor Plan 1:100  
0 1 2 3 4 5

151 | 1145 | 1139 | 1141 | 1133 | 1124 | 1123 | 1131 | 1127 | 1125



Existing Block Plan 1:500  
0 10 20 30 40 50

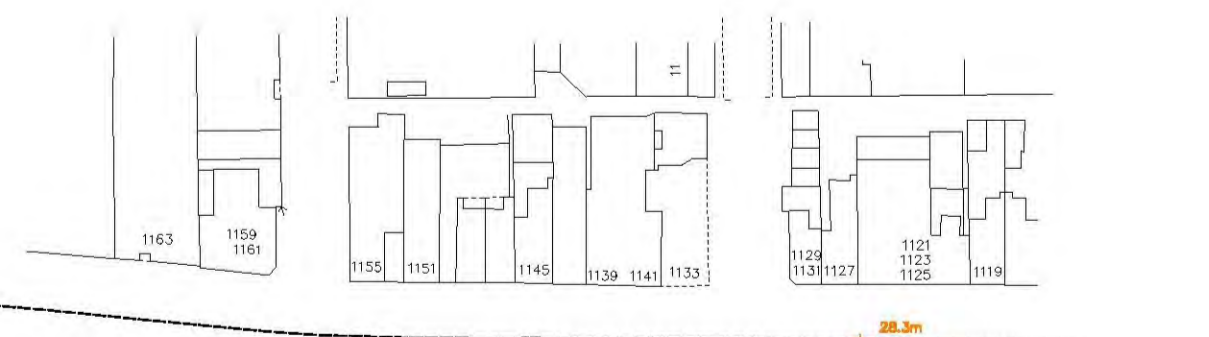

Existing Location Plan 1:1250  
0 25 50 75 100 125

Notes			
-------	--	--	--

Production of drawings			
Rev	Comment	By	Date

Stage: 3 - Developed Design

Client: Larman

Project: S83  
London Road  
Leigh-on-Sea  
Essex  
SS9 3NE

Drawing Title: Existing

Drawing no: 448-P01

Revision: Drawn by: WRS

Project no: 448 Checked by: ABC

Scale: 1:100, 1:500, 1:1250 @ A1

**SKARCHITECTS**  
853-855 London Road  
Woolf on Sea  
SS9 9SZ  
Tel: 01702 556250  
Email: info@skarchitects.co.uk

Do not scale from this drawing. Drawing to be used in conjunction with all other issued drawings, documents and relevant consultant information. All information on this drawing is for guidance purposes only. All dimensions must be checked on site. This information is subject to Building Control requirements and the requirements of all relevant statutory authorities and/or other providers. © Skarchitects Ltd 2018