


FLATS:
 PROPOSED FIRST FLOOR PLAN
 SCALE: 1:100@A1



FLATS:
 PROPOSED ROOF PLAN
 SCALE: 1:100@A1

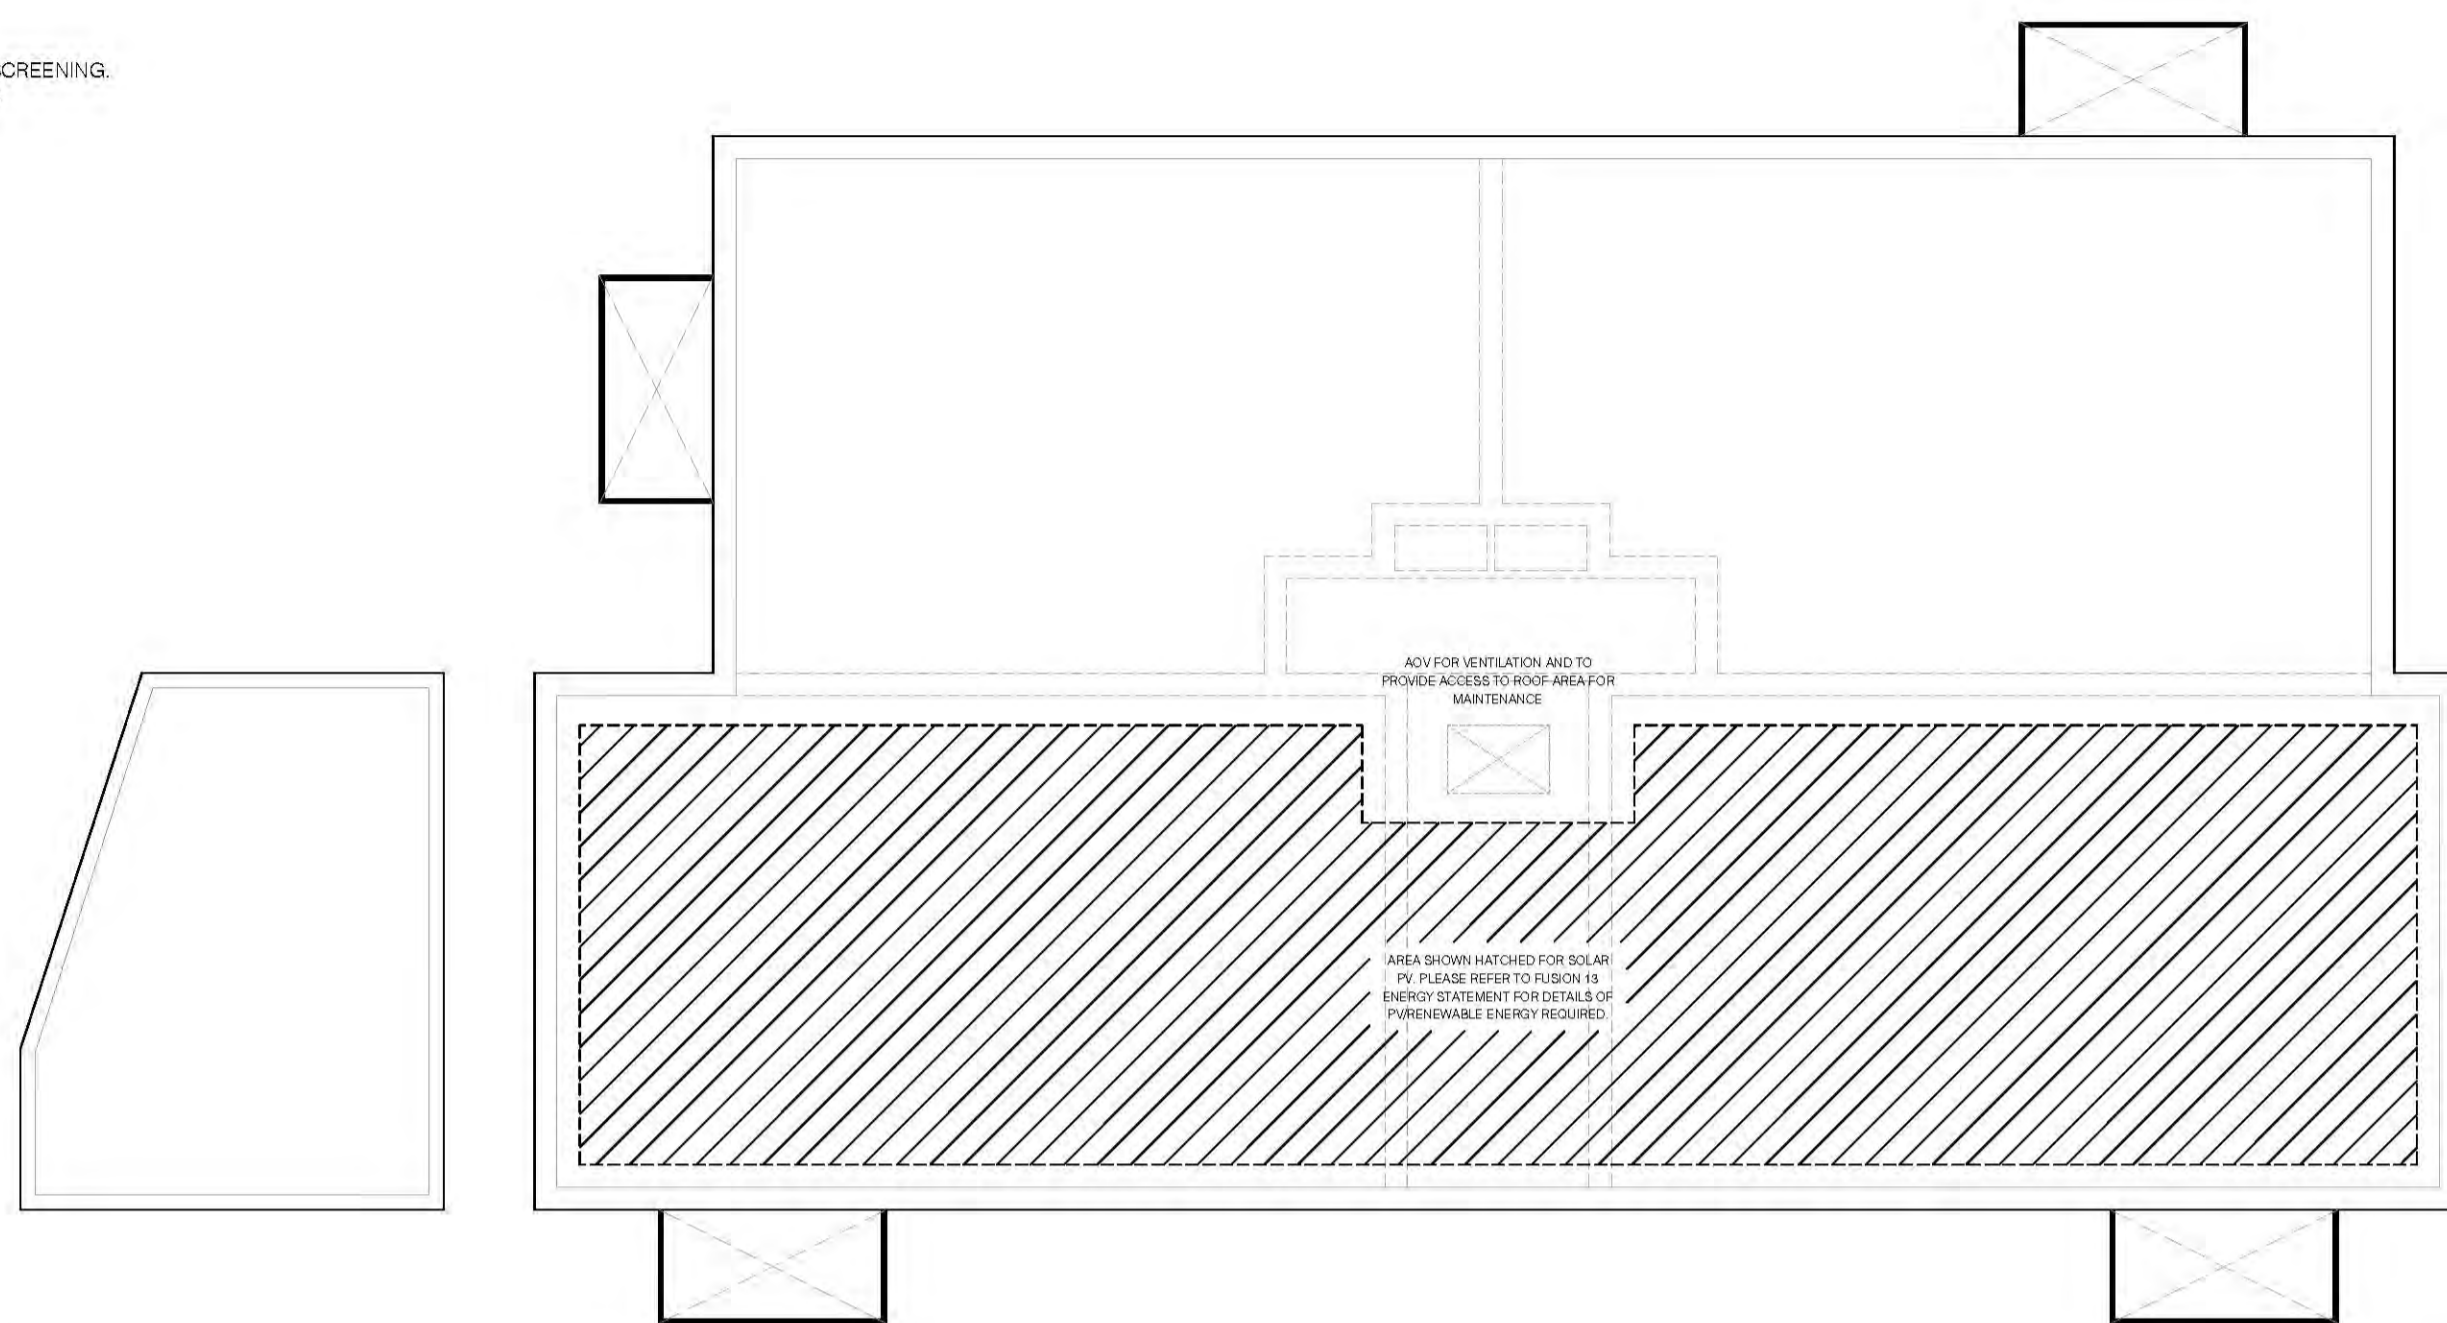

FLATS:
 PROPOSED GROUND FLOOR PLAN
 SCALE: 1:100@A1



FLATS:
 PROPOSED SECOND FLOOR PLAN
 SCALE: 1:100@A1



NO.	DATE	DESCRIPTION	BY
01	18.10.2018	BALCONY SCREENING ADDED	ML
02	07.01.2019	FLAT NUMBER TEXT AMENDED	ML
03	14.11.2018	WORKING AMENDED	ML
REV	DATE	AMENDMENT	DRAWN

PROJECT:
RESIDENTIAL DEVELOPMENT
 277 PRINCE AVENUE
 SOUTHTEND-ON-SEA

DRAWING TITLE:
PROPOSED FLATS PLANS
 CLIENT:
 DOVE JEFFERY HOMES PLANNING SERVICES

DRAWN	PROJECT NO.	DRAWING NO.
McL	18,851	202
CHECKED	SCALE	
	1:100@A1	
DATE	REVISION	
NOVEMBER.2018		P4