




Front elevation of Memorial Hall facing Lymington Avenue
East facing elevation to Lymington Avenue




Gates into courtyard



Section Through Admin Office/Foyer Space
Section Through Courtyard
Sectional Elevation Looking East BB

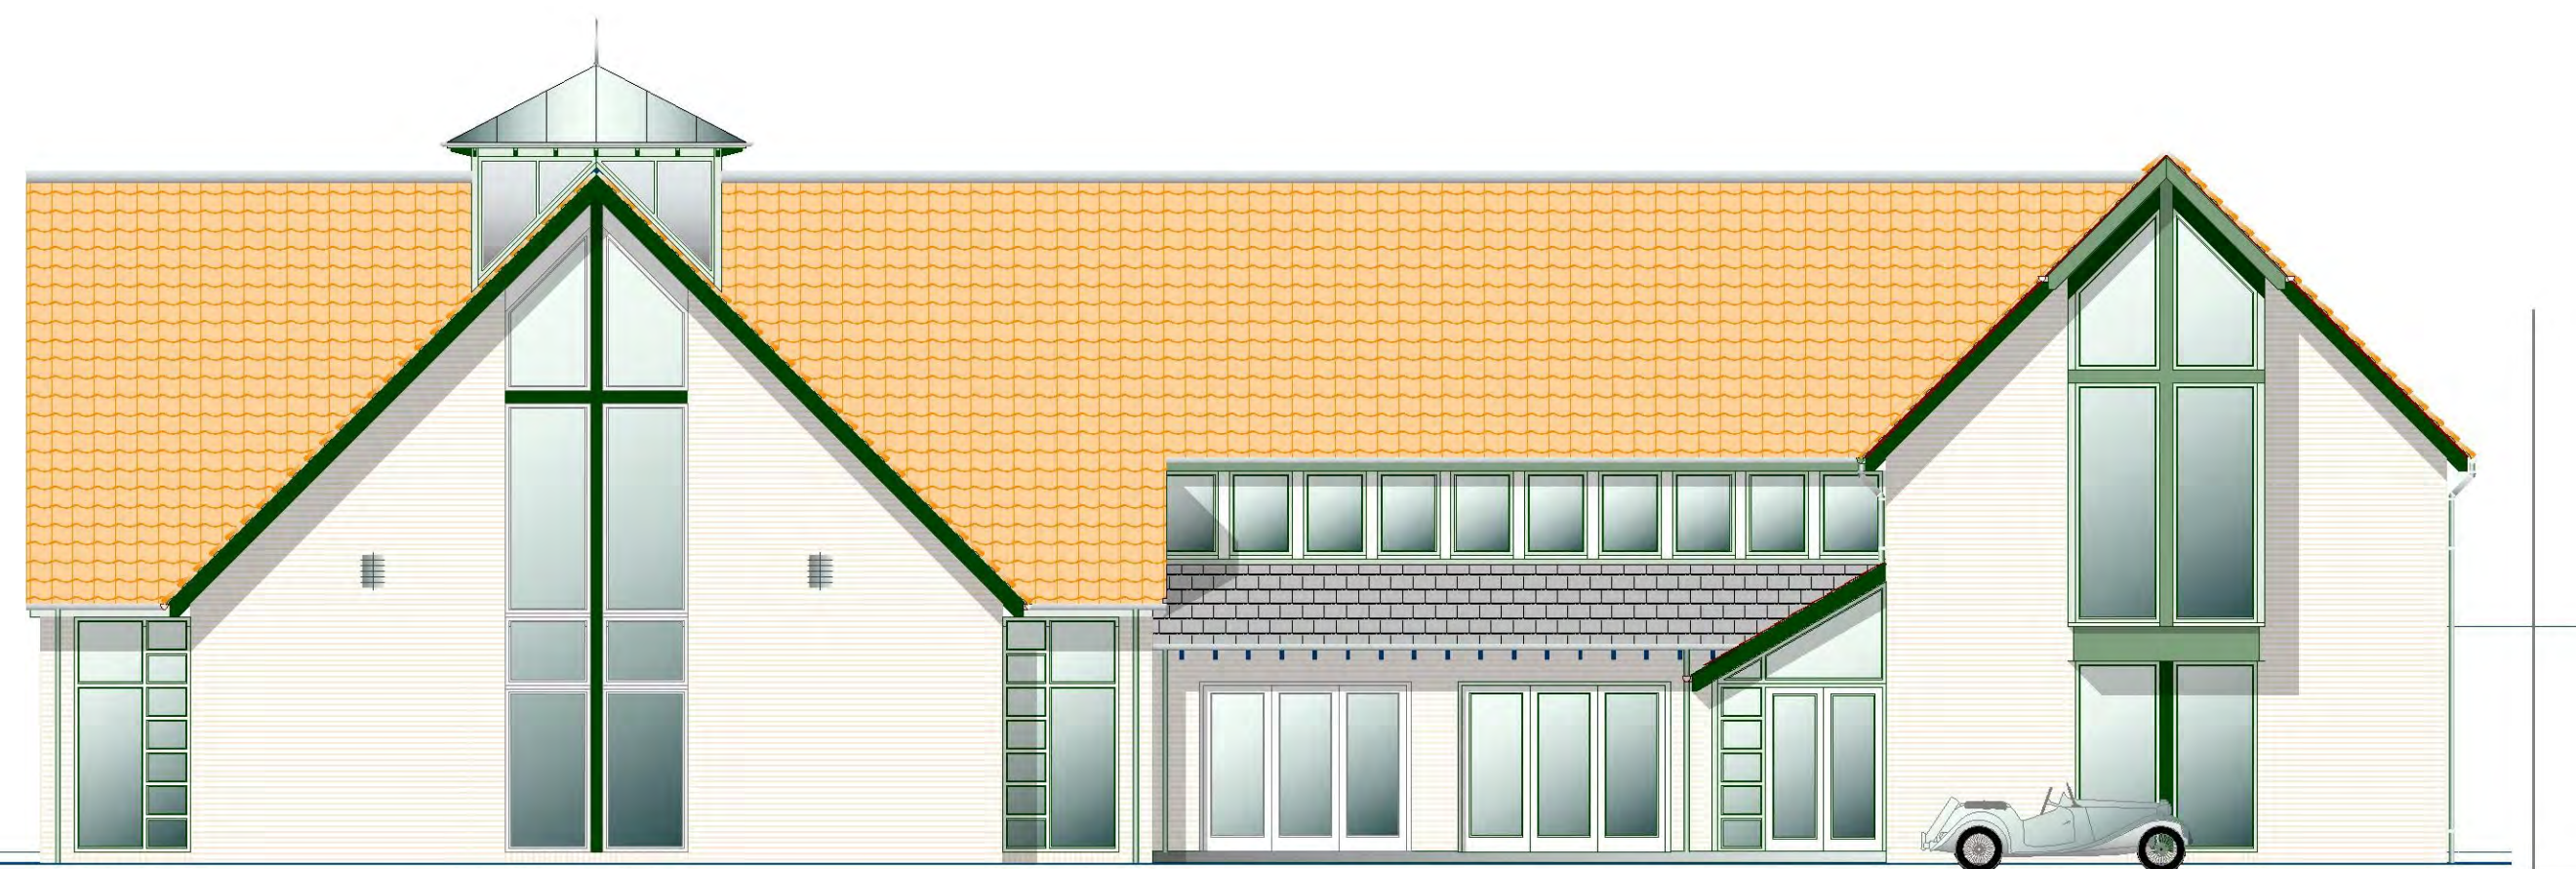

North Elevation Facing London Road

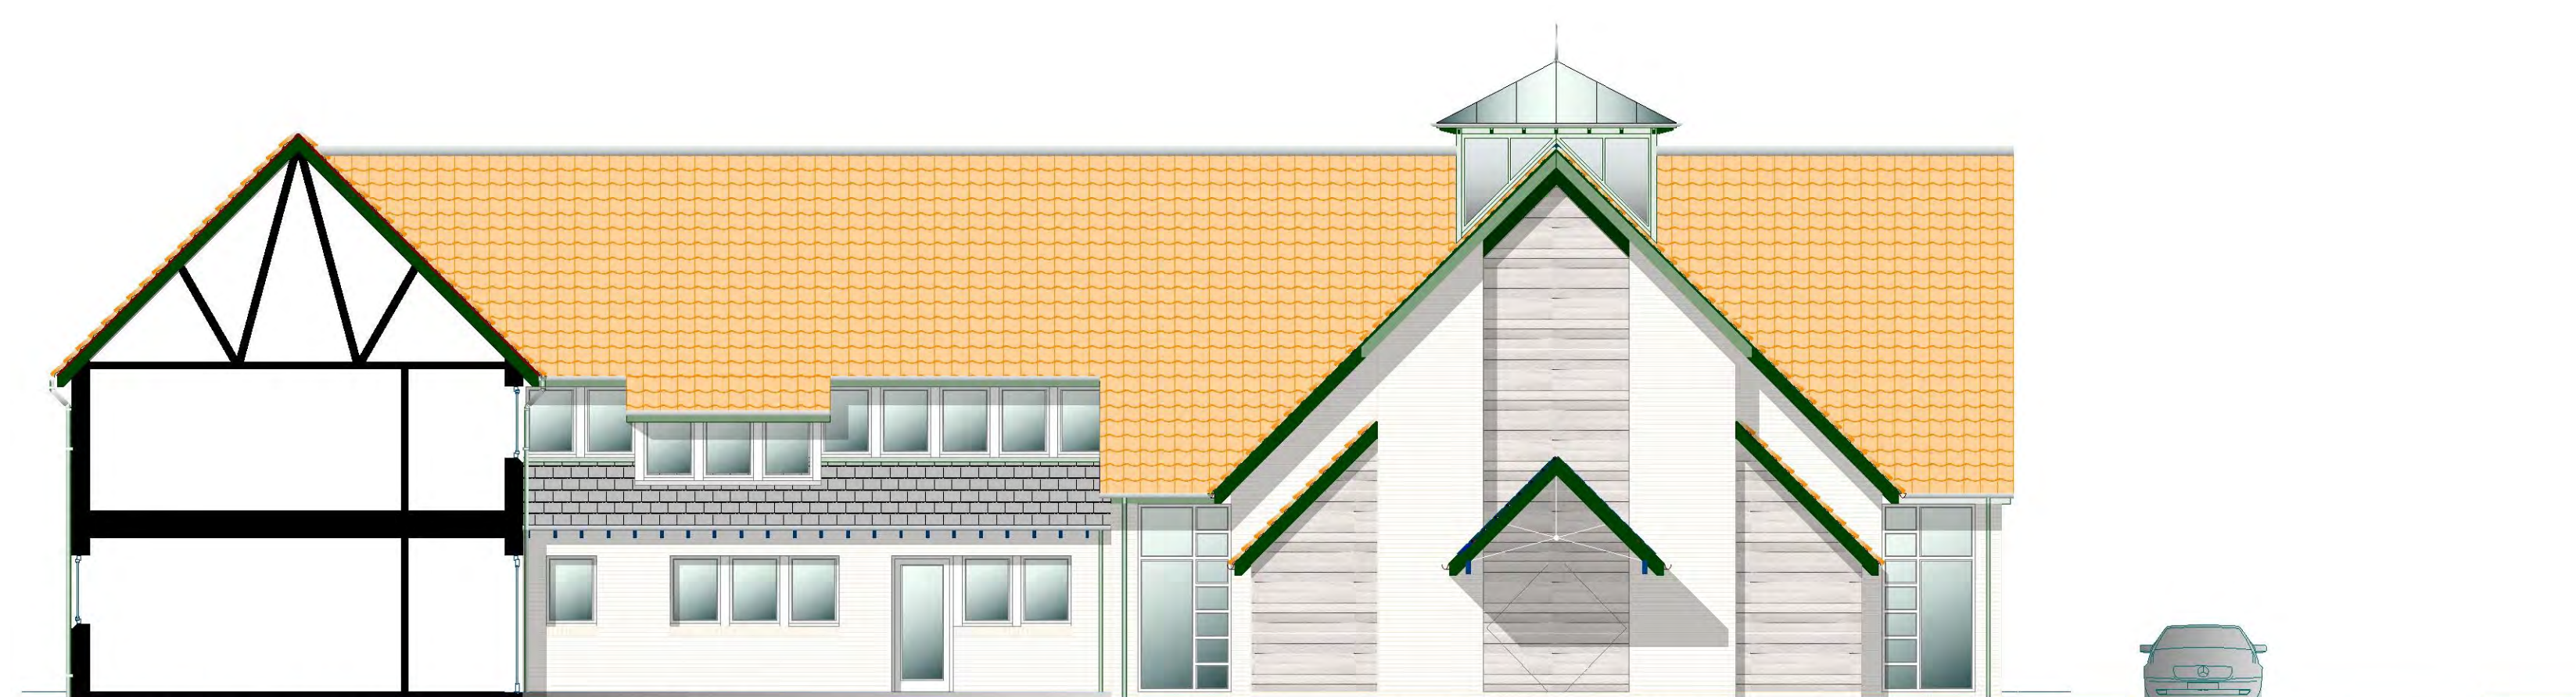

Section Through Meeting Room 2
Section Through Courtyard
Sectional Elevation Looking North CC
Formal Entrance to Worship Space



COPYRIGHT:

REVISIONS:

© This drawing is the copyright of Mathews Serjeant Architects Ltd. and is therefore reserved. It is issued on condition that it is not to be copied, reproduced in any form or derived by any unauthorised person, other than in writing, without the express written consent of Mathews Serjeant Architects Ltd.
Do not scale from this drawing.
This drawing is to be read in conjunction with all relevant architect's and engineer's drawings and specifications. Contractors must verify all dimensions/levels on site prior to construction and preparation of shop drawings. Any discrepancies must be reported to the architect/contract administrator immediately for verification.

CLIENT:
West Leigh Baptist Church

PROJECT:
New Church Buildings

ISSUE:

DRAWING:
Existing Sections
& Elevations Church

SCALE:
1:100 (@A1)

DWG. NO.
2145 EX01



mathews . serjeant
ARCHITECTS