



① Proposed Flats East Elevation

Scale: 1:100



② Proposed Flats East Elevation With Landscaping

Scale: 1:100

- Notes:
1. Obscure window
 2. High level obscure window
 3. Living Green Wall
 4. Dummy windows to lift shaft



③ Proposed Flats North Elevation

Scale: 1:100



④ Proposed Flats North Elevation With Landscaping

Scale: 1:100



⑤ Proposed Flats South Elevation

Scale: 1:100



⑥ Proposed Flats South Elevation With Landscaping

Scale: 1:100




③ Proposed Flats West Elevation

Scale: 1:100



③ Proposed Flats West Elevation With Landscaping

Scale: 1:100

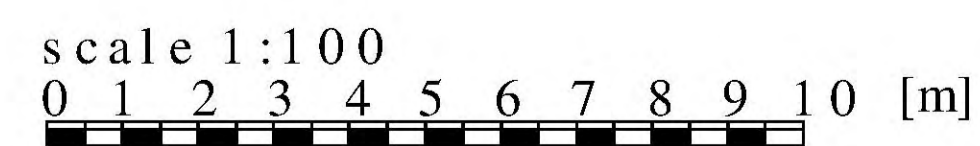

Do not scale this drawing. Work to figured dimensions only. This drawing is copyright of APS Designs and should only be reproduced with their express permission. Check all dimensions on site. Any discrepancies should be reported to APS Designs prior to commencement.

REVISION	DATE	AMENDMENT
APS DESIGN ASSOCIATES LTD ARCHITECTURAL DESIGNERS AND PLANNING CONSULTANTS		
PROJECT STAGE:	DRAWN BY:	DATE:
Town Planning	LJ	August 2019
CLIENT:		
PROJECT:		
The Coal Yard		
JOB NO:	DRAWING NO:	REVISION:
2889	06	
DRAWING TITLE:		SCALE:
Proposed Flats Elevations		1:100 @ A1
<small>The Design Studio 1 Cambridge Road (Rear) Nelson Street Southend-On-Sea Essex SS1 1ET</small>		
<small>Tel: 01702 469 769 - 01702 337328 Email: admin@apsdesignsuk.com designroom@apsdesignsuk.com planning@apsdesignsuk.com Website: www.apsdesignsuk.com</small>		