



① Proposed House East Elevation

Scale: 1:100



② Proposed House East Elevation With Landscaping

Scale: 1:100



③ Proposed House North Elevation

Scale: 1:100



④ Proposed House North Elevation With Landscaping

Scale: 1:100



⑤ Proposed House South Elevation

Scale: 1:100



⑥ Proposed House South Elevation With Landscaping

Scale: 1:100




⑦ Proposed House West Elevation

Scale: 1:100



⑧ Proposed House West Elevation With Landscaping

Scale: 1:100

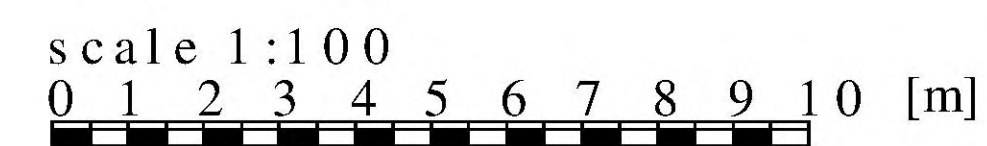

Do not scale this drawing. Work to figured dimensions only. This drawing is copyright of APS Designs and should only be reproduced with their express permission. Check all dimensions on site. Any discrepancies should be reported to APS Designs prior to commencement.

REVISION	DATE	AMENDMENT
APS DESIGN ASSOCIATES LTD		
ARCHITECTURAL DESIGNERS AND PLANNING CONSULTANTS		
PROJECT STAGE:	DRAWN BY:	DATE:
Town Planning	LJ	April 2019
CLIENT:		
PROJECT:	DRAWING NO.:	REVISION:
The Coal Yard	05	
JOB NO:	DRAWING TITLE:	
2889	Proposed Houses Elevations	
The Design Studio		
1 Cambridge Road (Rear)		
Velkon Street		
Southend-On-Sea		
Essex		
SS1 1ET		
SCALE:		
1:100 @ A1		
Tel: 01702 469 769 - 01702 337328		
Email: admin@apedesignsuk.com		
designteam@apedesignsuk.com		
planning@apedesignsuk.com		
Website: www.apedesignsuk.com		