


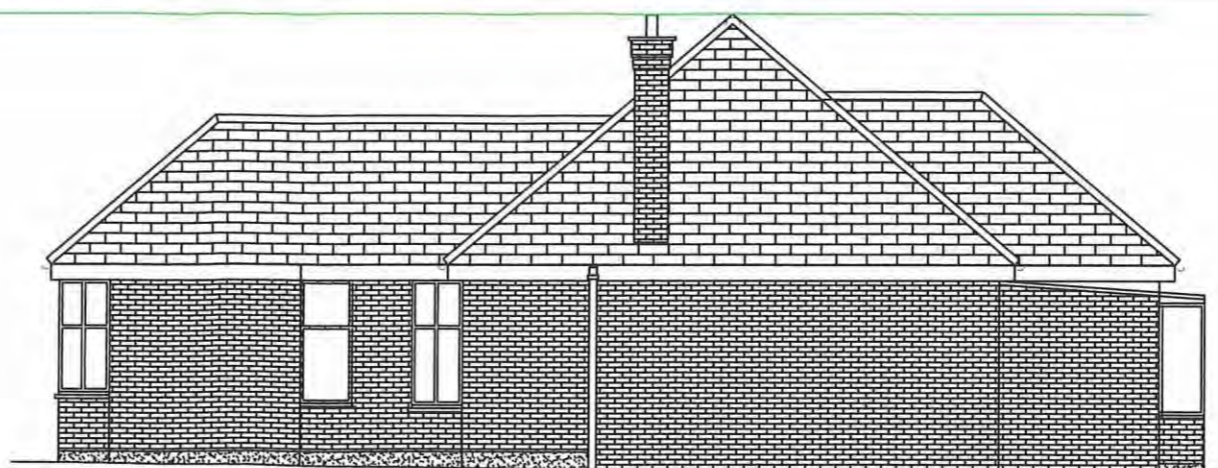

EAST ELEVATION  
SCALE 1 : 100




WEST ELEVATION  
SCALE 1 : 100




FRONT ELEVATION  
SCALE 1 : 100



REAR ELEVATION  
SCALE 1 : 100

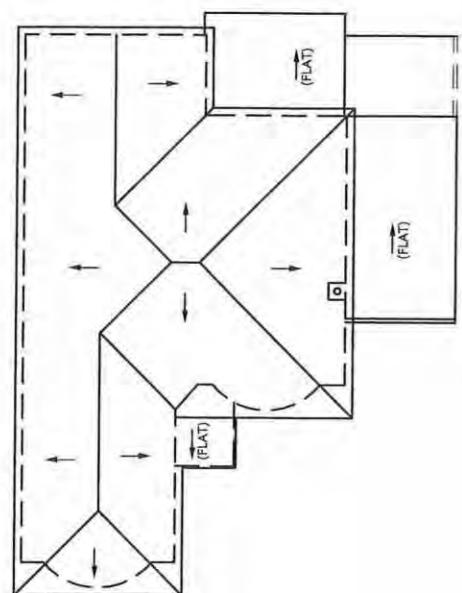

ROOF PLAN  
SCALE 1 : 200

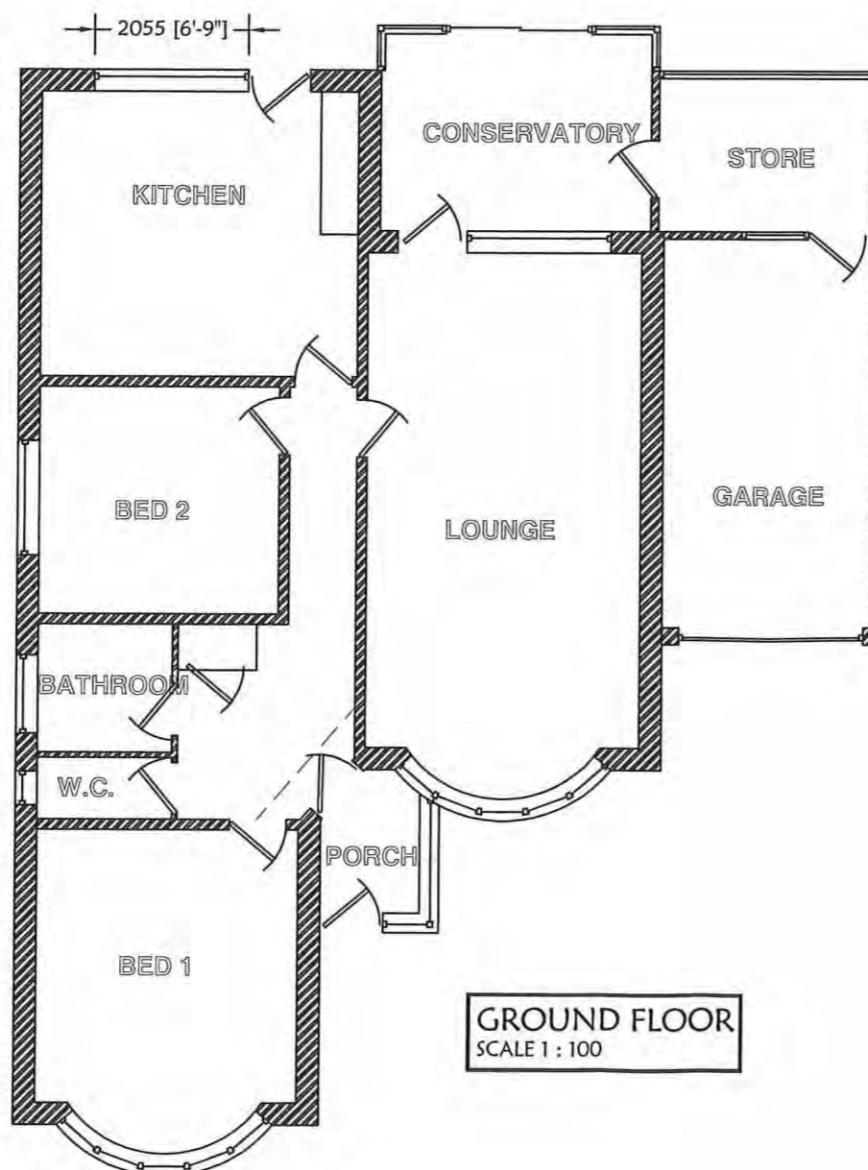

GROUND FLOOR  
SCALE 1 : 100

NO CONSTRUCTION WORK SHALL BE UNDERTAKEN UNLESS THIS DRAWING IS STAMPED APPROVED BY THE RELEVANT LOCAL AUTHORITY. THIS DRAWING IS THE COPYRIGHT OF SJCS AND MUST NOT BE REPRODUCED WITHOUT WRITTEN CONSENT.

 <b>SJCS</b> 01702 307162 sjs22@hotmail.com 07949 212537	
PROJECT	REAR EXTENSION
CLIENT	MS. N PRASHER 472 WOODGRANGE DRIVE SOUTHEND
DRAWING	EXISTING WORKS
DATE	07/02/17
DWG. No	15/1184/01
REV	A3