



SITE PLAN
SCALE 1 : 200

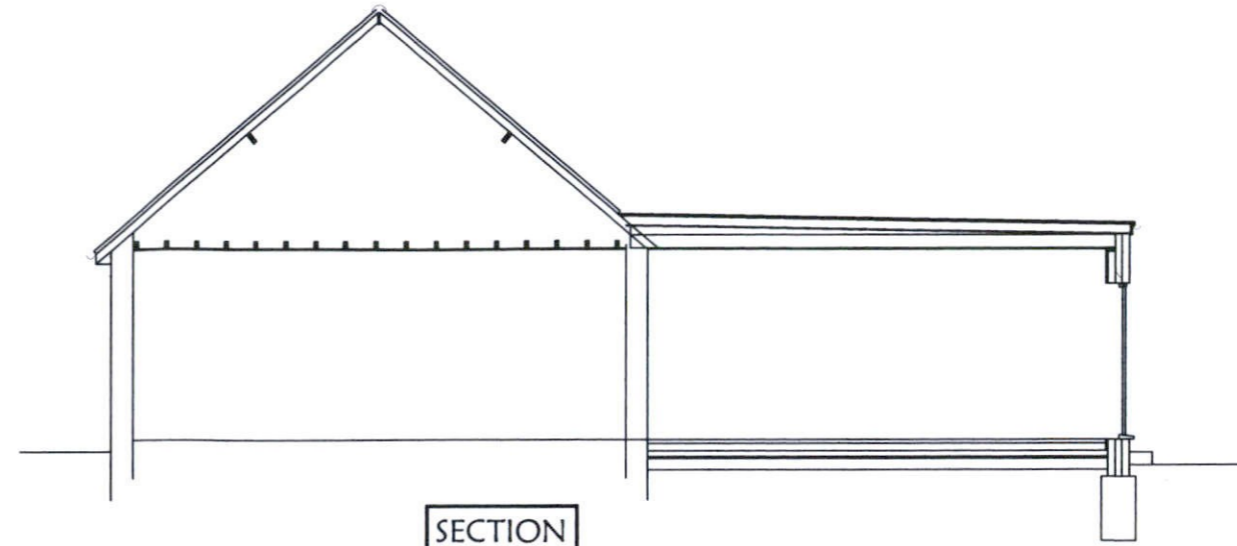


SECTION
SCALE 1 : 100

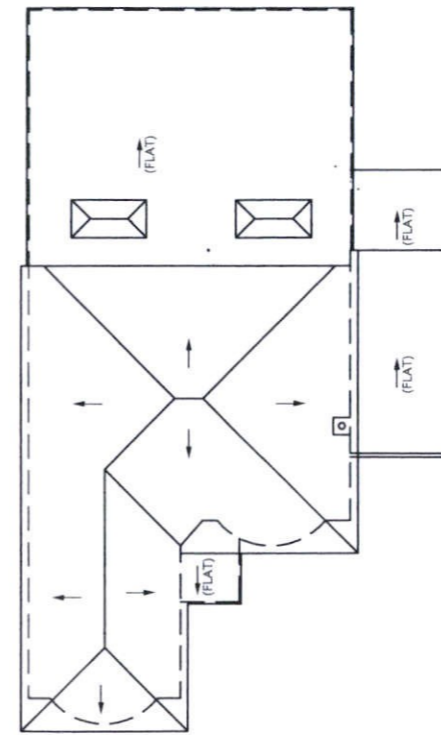

ROOF PLAN
SCALE 1 : 200

REVISIONS:
A: REVISED SCHEME 4/6/18
B: REVISED SCHEME 23/1/19
C: REVISED SCHEME 01/10/19

NO CONSTRUCTION WORK SHALL BE UNDERTAKEN UNLESS THIS DRAWING IS STAMPED APPROVED BY THE RELEVANT LOCAL AUTHORITY. THIS DRAWING IS THE COPYRIGHT OF SJCS AND MUST NOT BE REPRODUCED WITHOUT WRITTEN CONSENT.

 SJCS 01702 307162 sjcs22@hotmail.com 07949 212537	
PROJECT	REAR EXTENSION
CLIENT	MS. N PRASHER 472 WOODGRANGE DRIVE SOUTHEND
DRAWING	PROPOSED WORKS 2
DATE	07/02/17
DWG No	15/1184/03
REV	C A3