

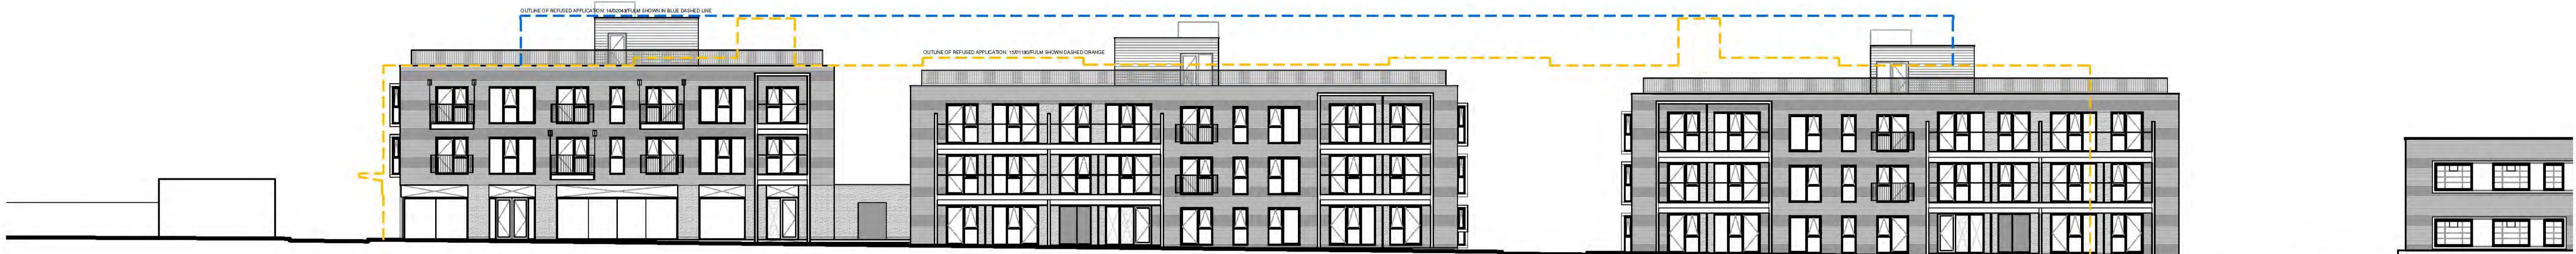



THIS DRAWING IS THE COPYRIGHT OF FRONT ARCHITECTURE LTD AND SHOULD NOT BE COPIED WITHOUT PRIOR WRITTEN CONSENT.
 CONTRACTORS ARE TO CHECK ALL LEVELS AND DIMENSIONS BEFORE WORK COMMENCES ON SITE AND ANY DISCREPANCIES ARE TO BE REFERRED TO FRONT ARCHITECTURE.
 DO NOT SCALE. WORK TO FIGURED DIMENSIONS ONLY.

 

PROPOSED STREET SCENE TO SUTTON ROAD
SCALE 1:200 @A1

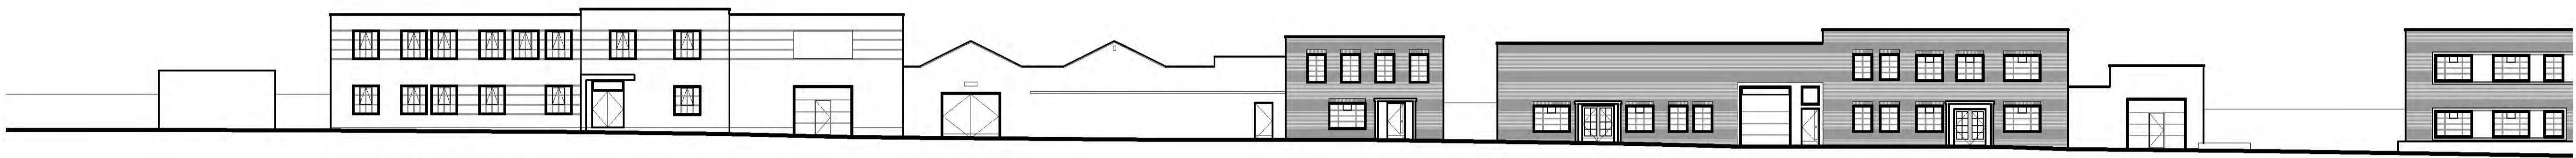


EXISTING STREET SCENE TO SUTTON ROAD
SCALE 1:200 @A1

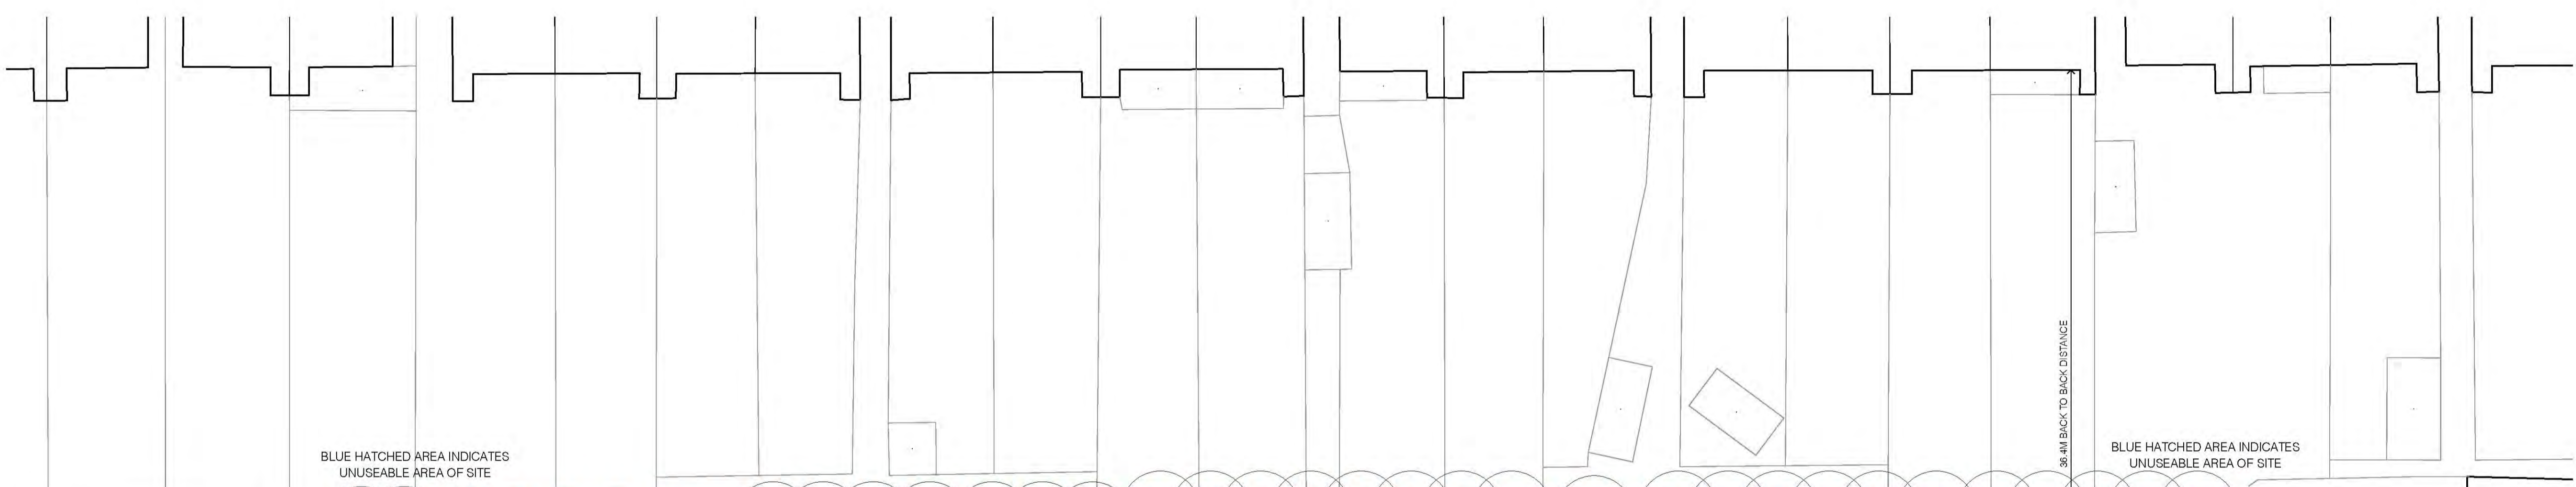

BLUE HATCHED AREA INDICATES UNUSEABLE AREA OF SITE

BLUE HATCHED AREA INDICATES UNUSEABLE AREA OF SITE

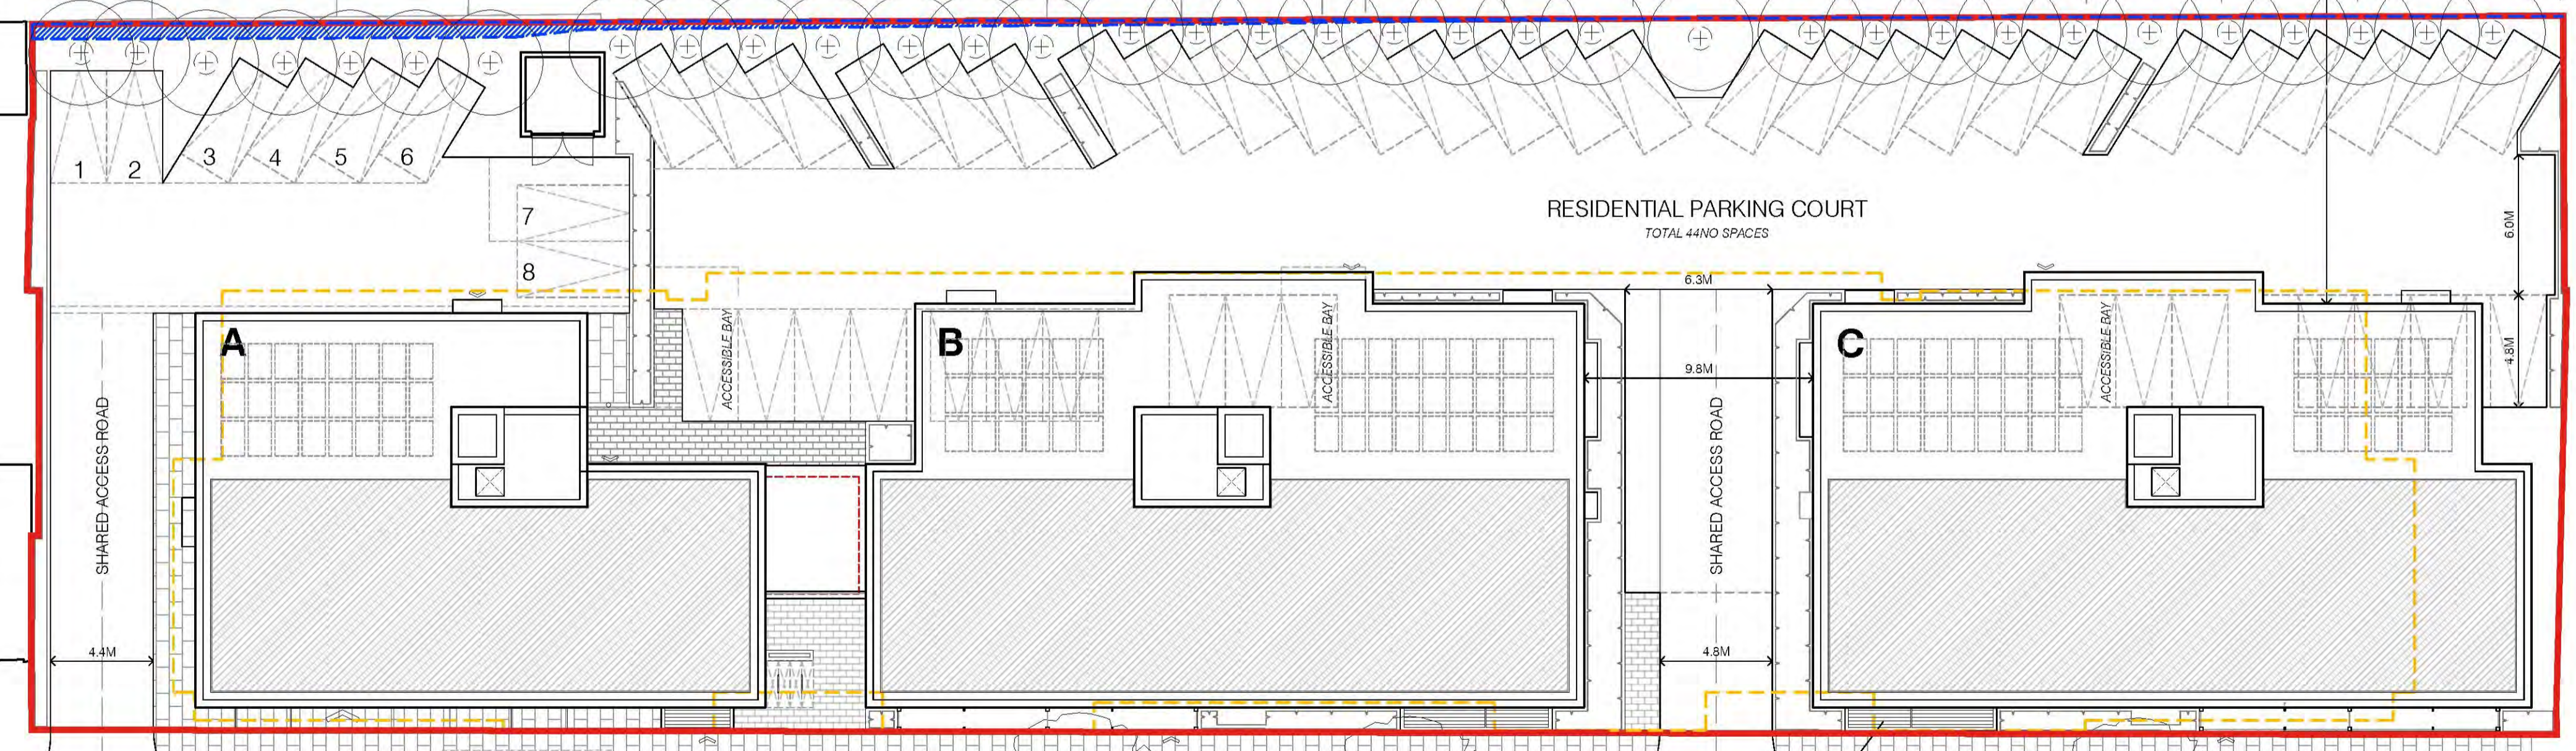

RESIDENTIAL PARKING COURT
TOTAL 44 NO SPACES

SHARED ACCESS ROAD
4.4M

SHARED ACCESS ROAD
4.8M

NEW LAYBY PARKING / LOADING BAY
POSSIBLE PARKING RESTRICTIONS TO ALLOW FOR DELIVERY TIMES. BAY TO ALLOW FOR 65 FOOT DELIVERY VEHICLE

NEW LAYBY PARKING
2 NO SPACES

RELOCATE EXISTING TRAFFIC BOLLARDS TO ALLOW FOR NEW LAYBY PARKING AND LOADING BAY

SUTTON ROAD

EXISTING LAYBY PARKING

PROPOSED SITE PLAN
SCALE 1:200 @A1

BLOCK A: ACCOMMODATION SCHEDULE

No.	BEDROOMS	PERSONS	PRIVATE AMENITY	CAR PARKING	CYCLE PARKING	GROSS INTERNAL AREA	
						METRIC	IMPERIAL
A.1	2	4	2.6	1	1	70	753.5
A.2	2	4	0	1	1	71	754.2
A.3	2	4	9.5	1	1	77	829.8
A.4	2	4	2.9	1	1	70	753.5
A.5	2	4	2.6	1	1	70	753.5
A.6	2	4	2.6	1	1	71	754.2
A.7	2	4	9.5	1	1	77	829.8
A.8	2	4	2.9	1	1	70	753.5

BLOCK TOTALS

No.	BEDROOMS	PERSONS	PRIVATE AMENITY	CAR PARKING	CYCLE PARKING	GROSS INTERNAL AREA	
						METRIC	IMPERIAL
8	16	32	24.6	8	8	576	6200.0

COMMUNAL AREAS
 Communal lobbies and stair cores - 83m²
 Communal roof garden - 200m²
 Communal refuse store, service outbuilds - 21m²

COMMERCIAL AREAS
 Commercial area - 208m²
 Commercial refuse store - 5m²

BLOCK B: ACCOMMODATION SCHEDULE

No.	BEDROOMS	PERSONS	PRIVATE AMENITY	CAR PARKING	CYCLE PARKING	GROSS INTERNAL AREA	
						METRIC	IMPERIAL
B.1	2	4	9.5	1	1	71	754.2
B.2	2	3	0	1	1	61	656.6
B.3	2	4	9.5	1	1	71	754.2
B.4	2	4	1.6	1	1	70	753.5
B.5	2	3	0	1	1	61	656.6
B.6	2	3	0	1	1	61	656.6
B.7	2	4	9.5	1	1	71	754.2
B.8	2	4	0	1	1	70	753.5
B.9	1	2	9.5	1	1	50	538.2
B.10	2	4	9.5	1	1	71	754.2
B.11	2	3	0	1	1	61	656.6
B.12	2	3	0	1	1	61	656.6
B.13	2	3	0	1	1	61	656.6
B.14	2	4	9.5	1	1	71	754.2
B.15	2	4	0	1	1	70	753.5
B.16	1	2	9.5	1	1	50	538.2
B.17	2	4	9.5	1	1	71	754.2
B.18	2	3	0	1	1	61	656.6

BLOCK TOTALS

No.	BEDROOMS	PERSONS	PRIVATE AMENITY	CAR PARKING	CYCLE PARKING	GROSS INTERNAL AREA	
						METRIC	IMPERIAL
18	34	68	51.6	18	18	1166	12529.2

COMMUNAL AREAS
 Communal lobbies and stair cores - 100m²
 Communal roof garden - 238m²
 Communal refuse store, cycle store, service outbuilds - 41m²

BLOCK C: ACCOMMODATION SCHEDULE

No.	BEDROOMS	PERSONS	PRIVATE AMENITY	CAR PARKING	CYCLE PARKING	GROSS INTERNAL AREA	
						METRIC	IMPERIAL
C.1	2	4	1.6	1	1	70	753.5
C.2	2	4	9.5	1	1	71	754.2
C.3	2	3	0	1	1	61	656.6
C.4	2	4	9.5	1	1	71	754.2
C.5	2	3	0	1	1	61	656.6
C.6	2	4	9.5	1	1	71	754.2
C.7	1	2	9.5	1	1	50	538.2
C.8	2	4	0	1	1	70	753.5
C.9	2	4	9.5	1	1	71	754.2
C.10	2	3	0	1	1	61	656.6
C.11	2	3	0	1	1	61	656.6
C.12	2	3	0	1	1	61	656.6
C.13	2	4	9.5	1	1	71	754.2
C.14	1	2	9.5	1	1	50	538.2
C.15	2	4	0	1	1	70	753.5
C.16	2	4	9.5	1	1	71	754.2
C.17	2	3	0	1	1	61	656.6
C.18	2	3	0	1	1	61	656.6

BLOCK TOTALS

No.	BEDROOMS	PERSONS	PRIVATE AMENITY	CAR PARKING	CYCLE PARKING	GROSS INTERNAL AREA	
						METRIC	IMPERIAL
18	34	68	51.6	18	18	1166	12529.2

COMMUNAL AREAS
 Communal lobbies and stair cores - 100m²
 Communal roof garden - 238m²
 Communal refuse store, cycle store, service outbuilds - 41m²

ACCOMMODATION SCHEDULE TOTALS

ACCOMMODATION MIX
 44no Total no of apartments consisting of:
 4no 1 bedroom 2 person apartments [9%]
 14no 2 bedroom 3 person apartments [32%]
 29no 2 bedroom 4 person apartments [69%]

250m² Commercial A1 use
 716m² Communal roof garden shared amenity
 128m² Private amenity

PARKING
 44no Residential parking [1:1]
 2no Lay-by parking
 10no Commercial parking
 4no Lay-by parking

CYCLE PARKING
 44no Residential parking [1:1]
 8no On-site visitors parking

DENSITY
 323no Site area [0.33ha]
 146 Dwellings per hectare

REV	DATE	REVISIONS & TRADES REVISED	APP
REV	DATE	AMENDMENT	DRAWN

MIXED-USE REDEVELOPMENT
 411-419 SUTTON ROAD,
 SOUTHEAST-ON-SEA,
 ESSEX. SS2 5PH

DRAWING TITLE:
 PROPOSED SITE PLAN AND STREET SCENE

CLIENT:
DOVE JEFFERY HOMES

DRAWN:	PROJECT NO:	DRAWING NO:
DC.	16.563	200
CHECKED:	SCALE:	
	1:200 @A1	
DATE:	REVISION:	
08.AUGUST.2018		P6

FRONT. 18 SOUTH STREET, ROCHFORD, ESSEX. SS4 1BG
 TEL: +44 (0)1274 891 415 | EMAIL: HELLO@FRONTARCHITECTURE.CO.UK