





PROPOSED FRONT ELEVATION

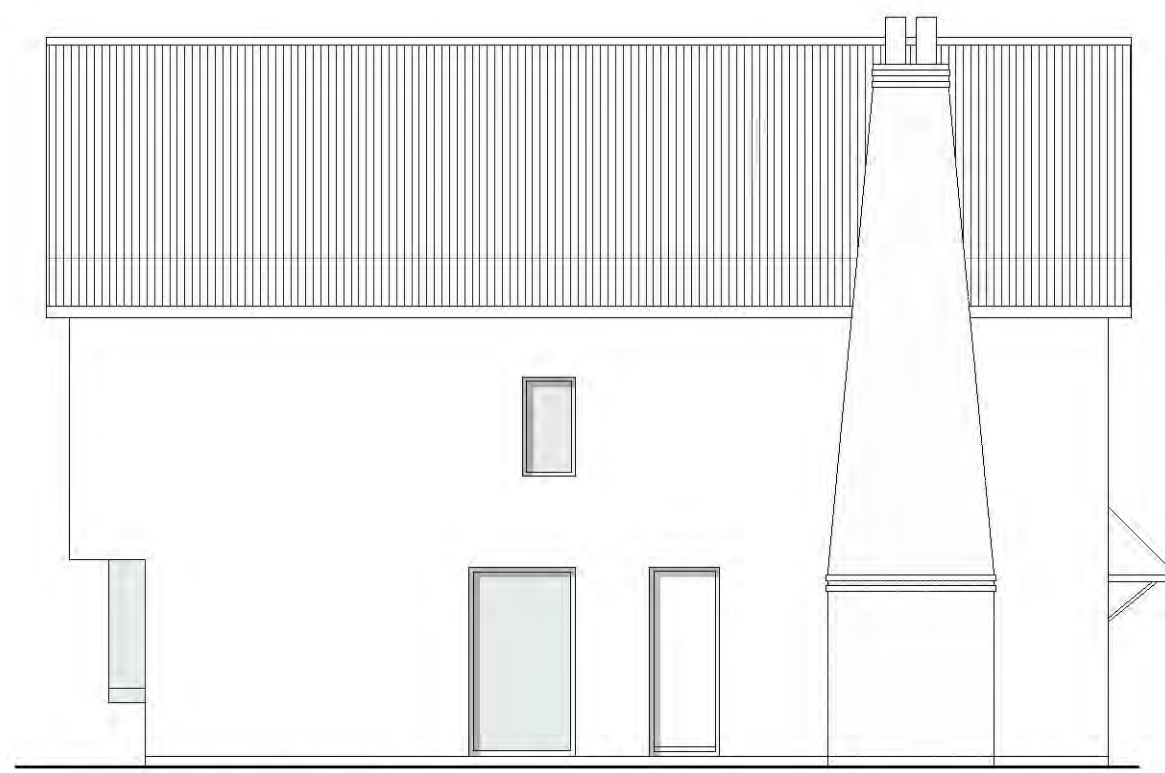

PROPOSED SIDE ELEVATION  
ALL SIDE GLAZING TO BE OBSCURE GLASS




PROPOSED REAR ELEVATION

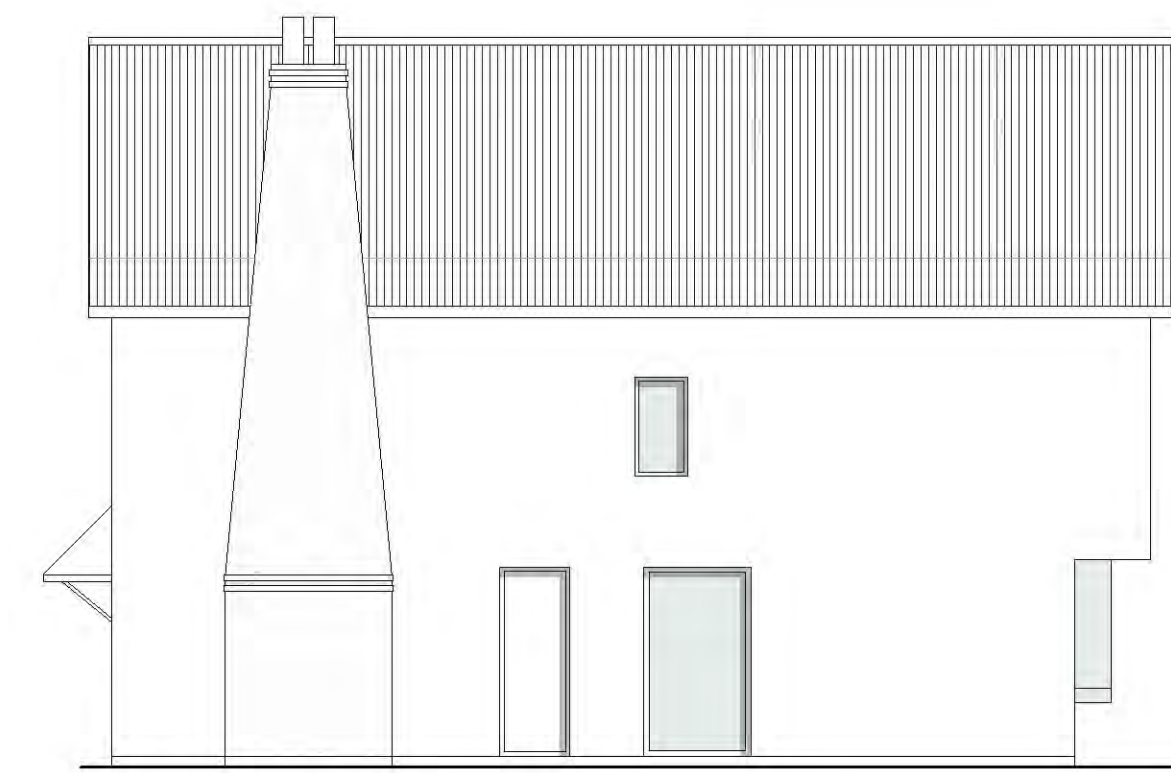


PROPOSED SIDE ELEVATION  
ALL SIDE GLAZING TO BE OBSCURE GLASS


PROPOSED ELEVATIONS - 1:100  
0 1 2 3 4 5

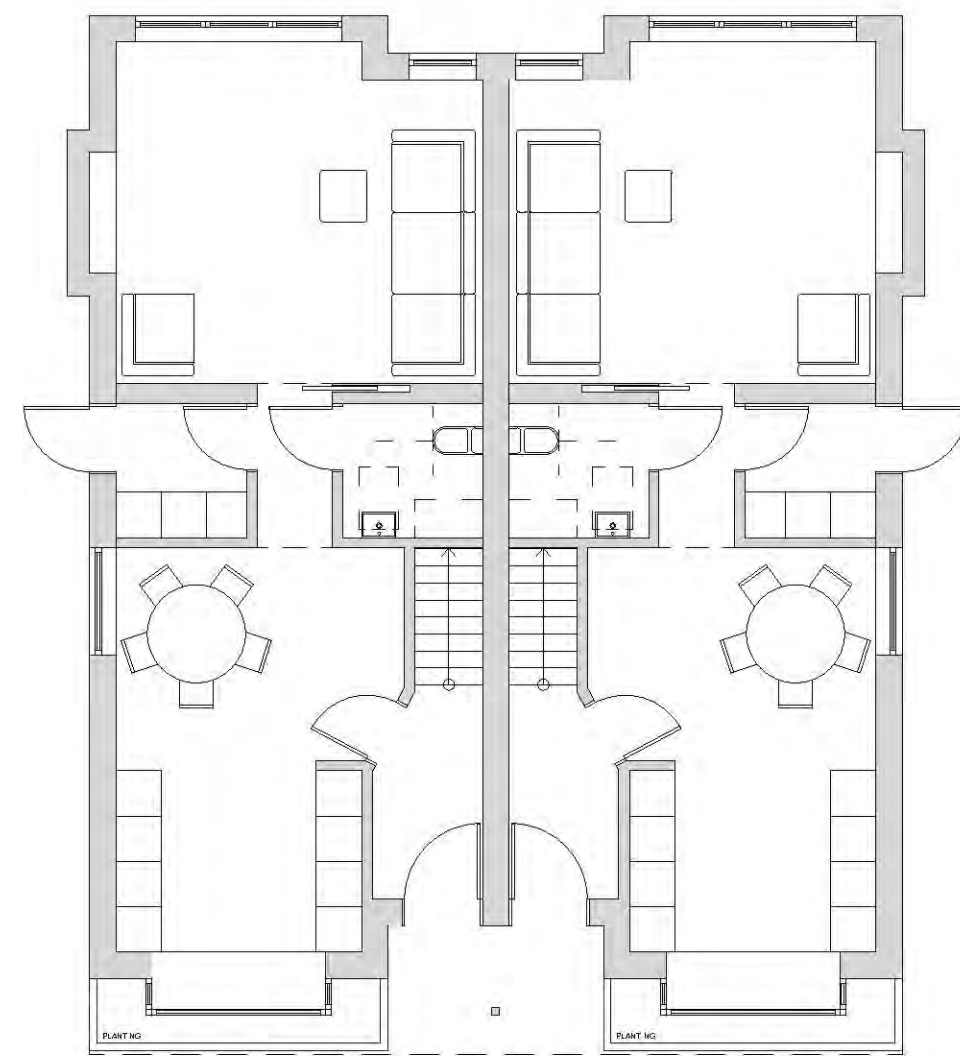


PROPOSED GROUND FLOOR PLAN

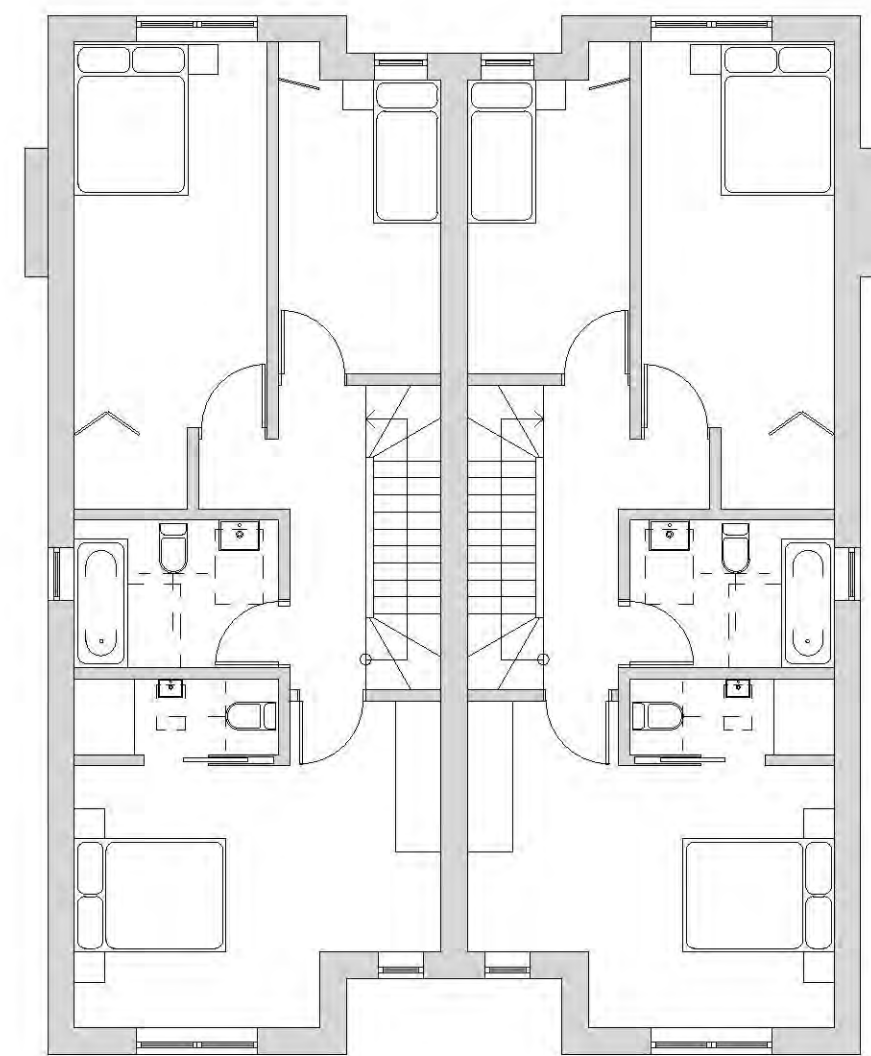

PROPOSED FIRST FLOOR PLAN

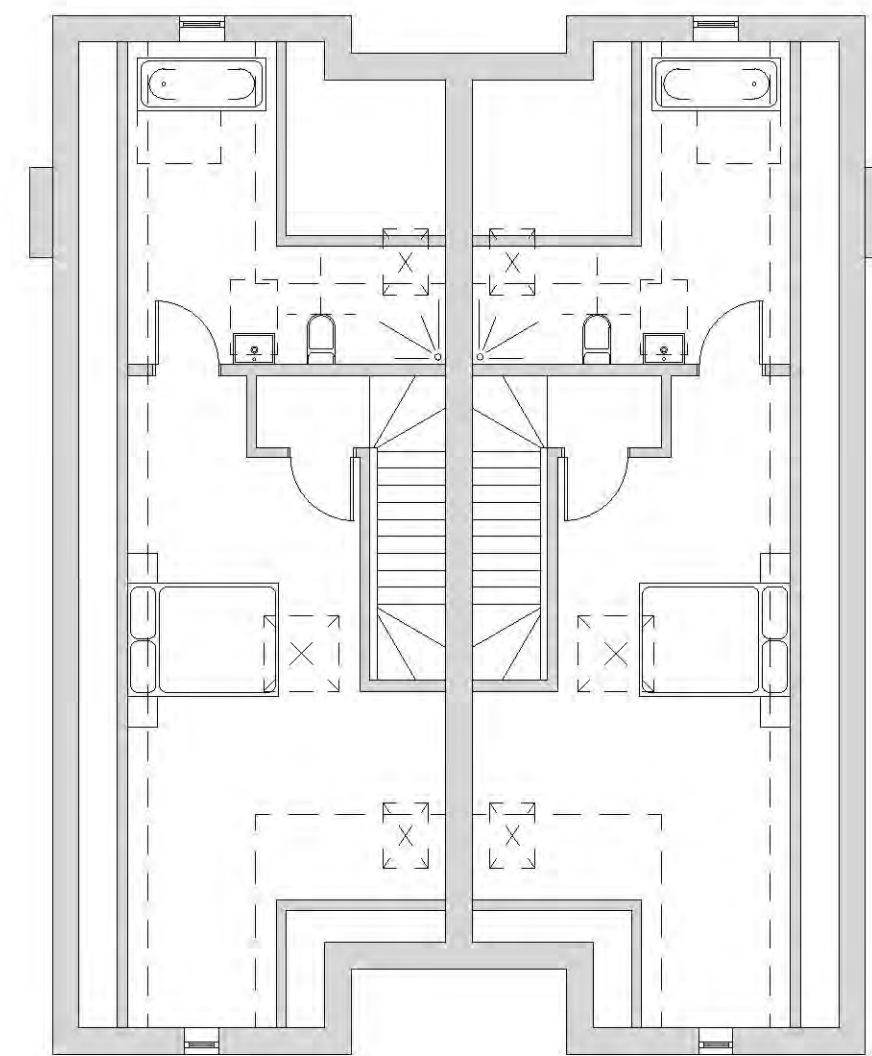


PROPOSED LOFT PLAN

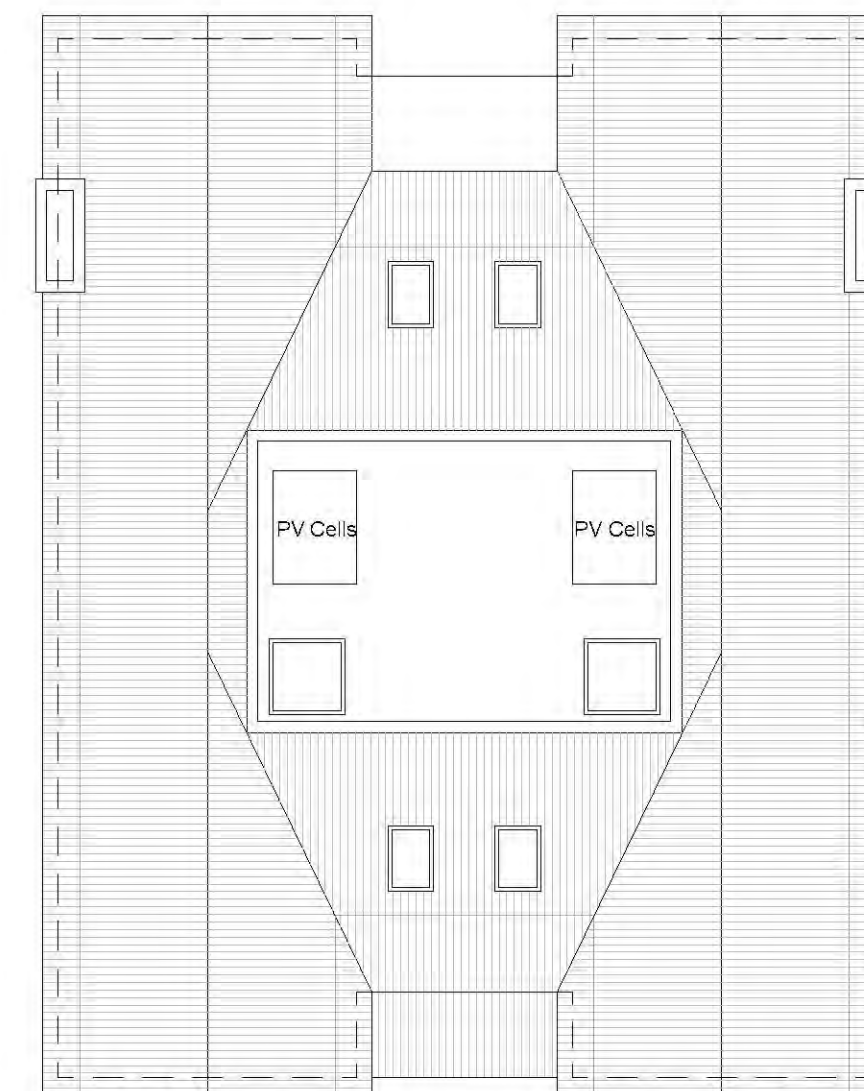

PROPOSED ROOF PLAN

PROPOSED PLANS - 1:100  
0 1 2 3 4 5

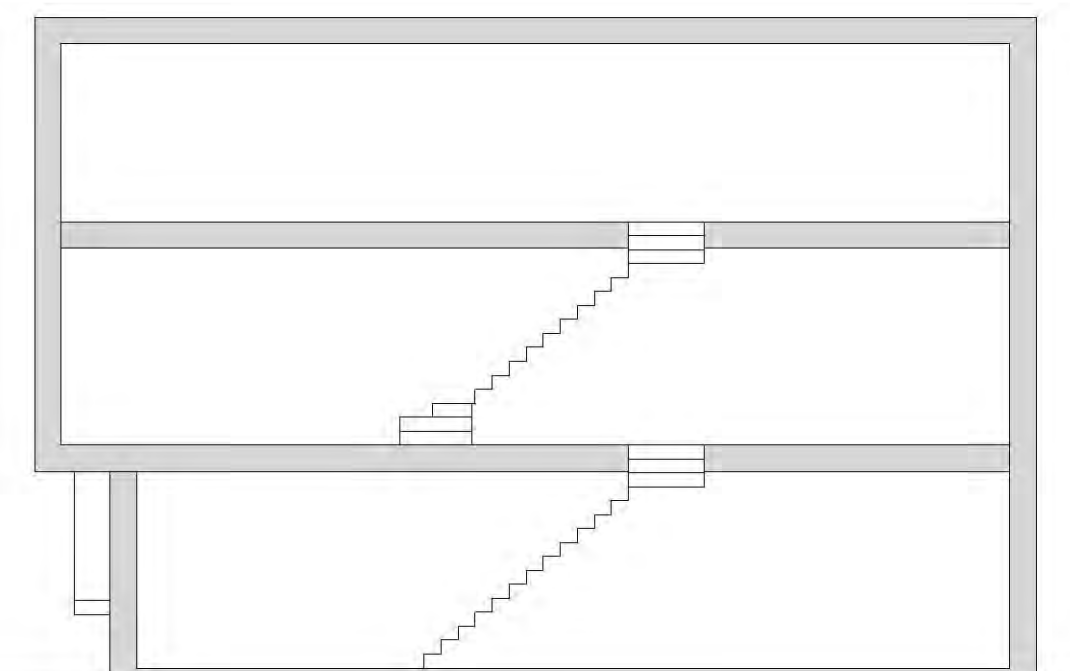

PROPOSED SECTION - 1:100  
0 1 2 3 4 5

Notes	
-------	--

Rev	Comment	By	Date
DS			11/10/2019

Stage:  
3 - Developed Design

Client:  
Mr G Newson

Project:  
Hayden House  
10 Underwood Square  
Leigh - on - sea  
SS0 9PB

Drawing Title:  
Proposed - Central Plot

Drawing no: 385-P/01

Project no: 385

Scale: 1:100 @ A1

Revision:  
Drawn by: DS  
Checked by: SK

**SKARCHITECTS**

833-855 London Road  
Westcliff-on-Sea  
SS0 9SZ  
Tel: 01702 559250  
Email: info@skarchitects.co.uk

Do not copy from this drawing.  
Drawing to be used in conjunction with all other issued drawings, documents and  
specifications. Information on this drawing is for guidance purposes only. All alterations must  
be approved in writing.  
This information is subject to Building Control requirements and other requirements  
of all relevant statutory authorities and other service providers.  
© SKARCHITECTS Ltd 2019