

85 WESTERN ROAD, LEIGH-ON-SEA

RESIDENTIAL DEVELOPMENT: 4NO. APARTMENTS

SCALE BAR 1:100



GENERAL NOTES

The copyright in all designs, drawings, schedules, specifications and any other documentation prepared by DAP Architecture Ltd. in relation to this project shall remain the property of DAP Architecture Ltd. and must not be reissued, loaned or copied without prior written consent.



Do not scale from this drawing, use figured dimensions only.

Prefer larger scale drawings.

All dimensions are in millimeters (mm) unless otherwise noted.

Check all relevant dimensions, lines and levels on site before proceeding with the work.

This drawing is to be read in conjunction with all Architect's drawings, schedules and specifications, and all relevant consultants and/or specialists' information relating to the project. Refer all discrepancies to DAP Architecture Ltd.

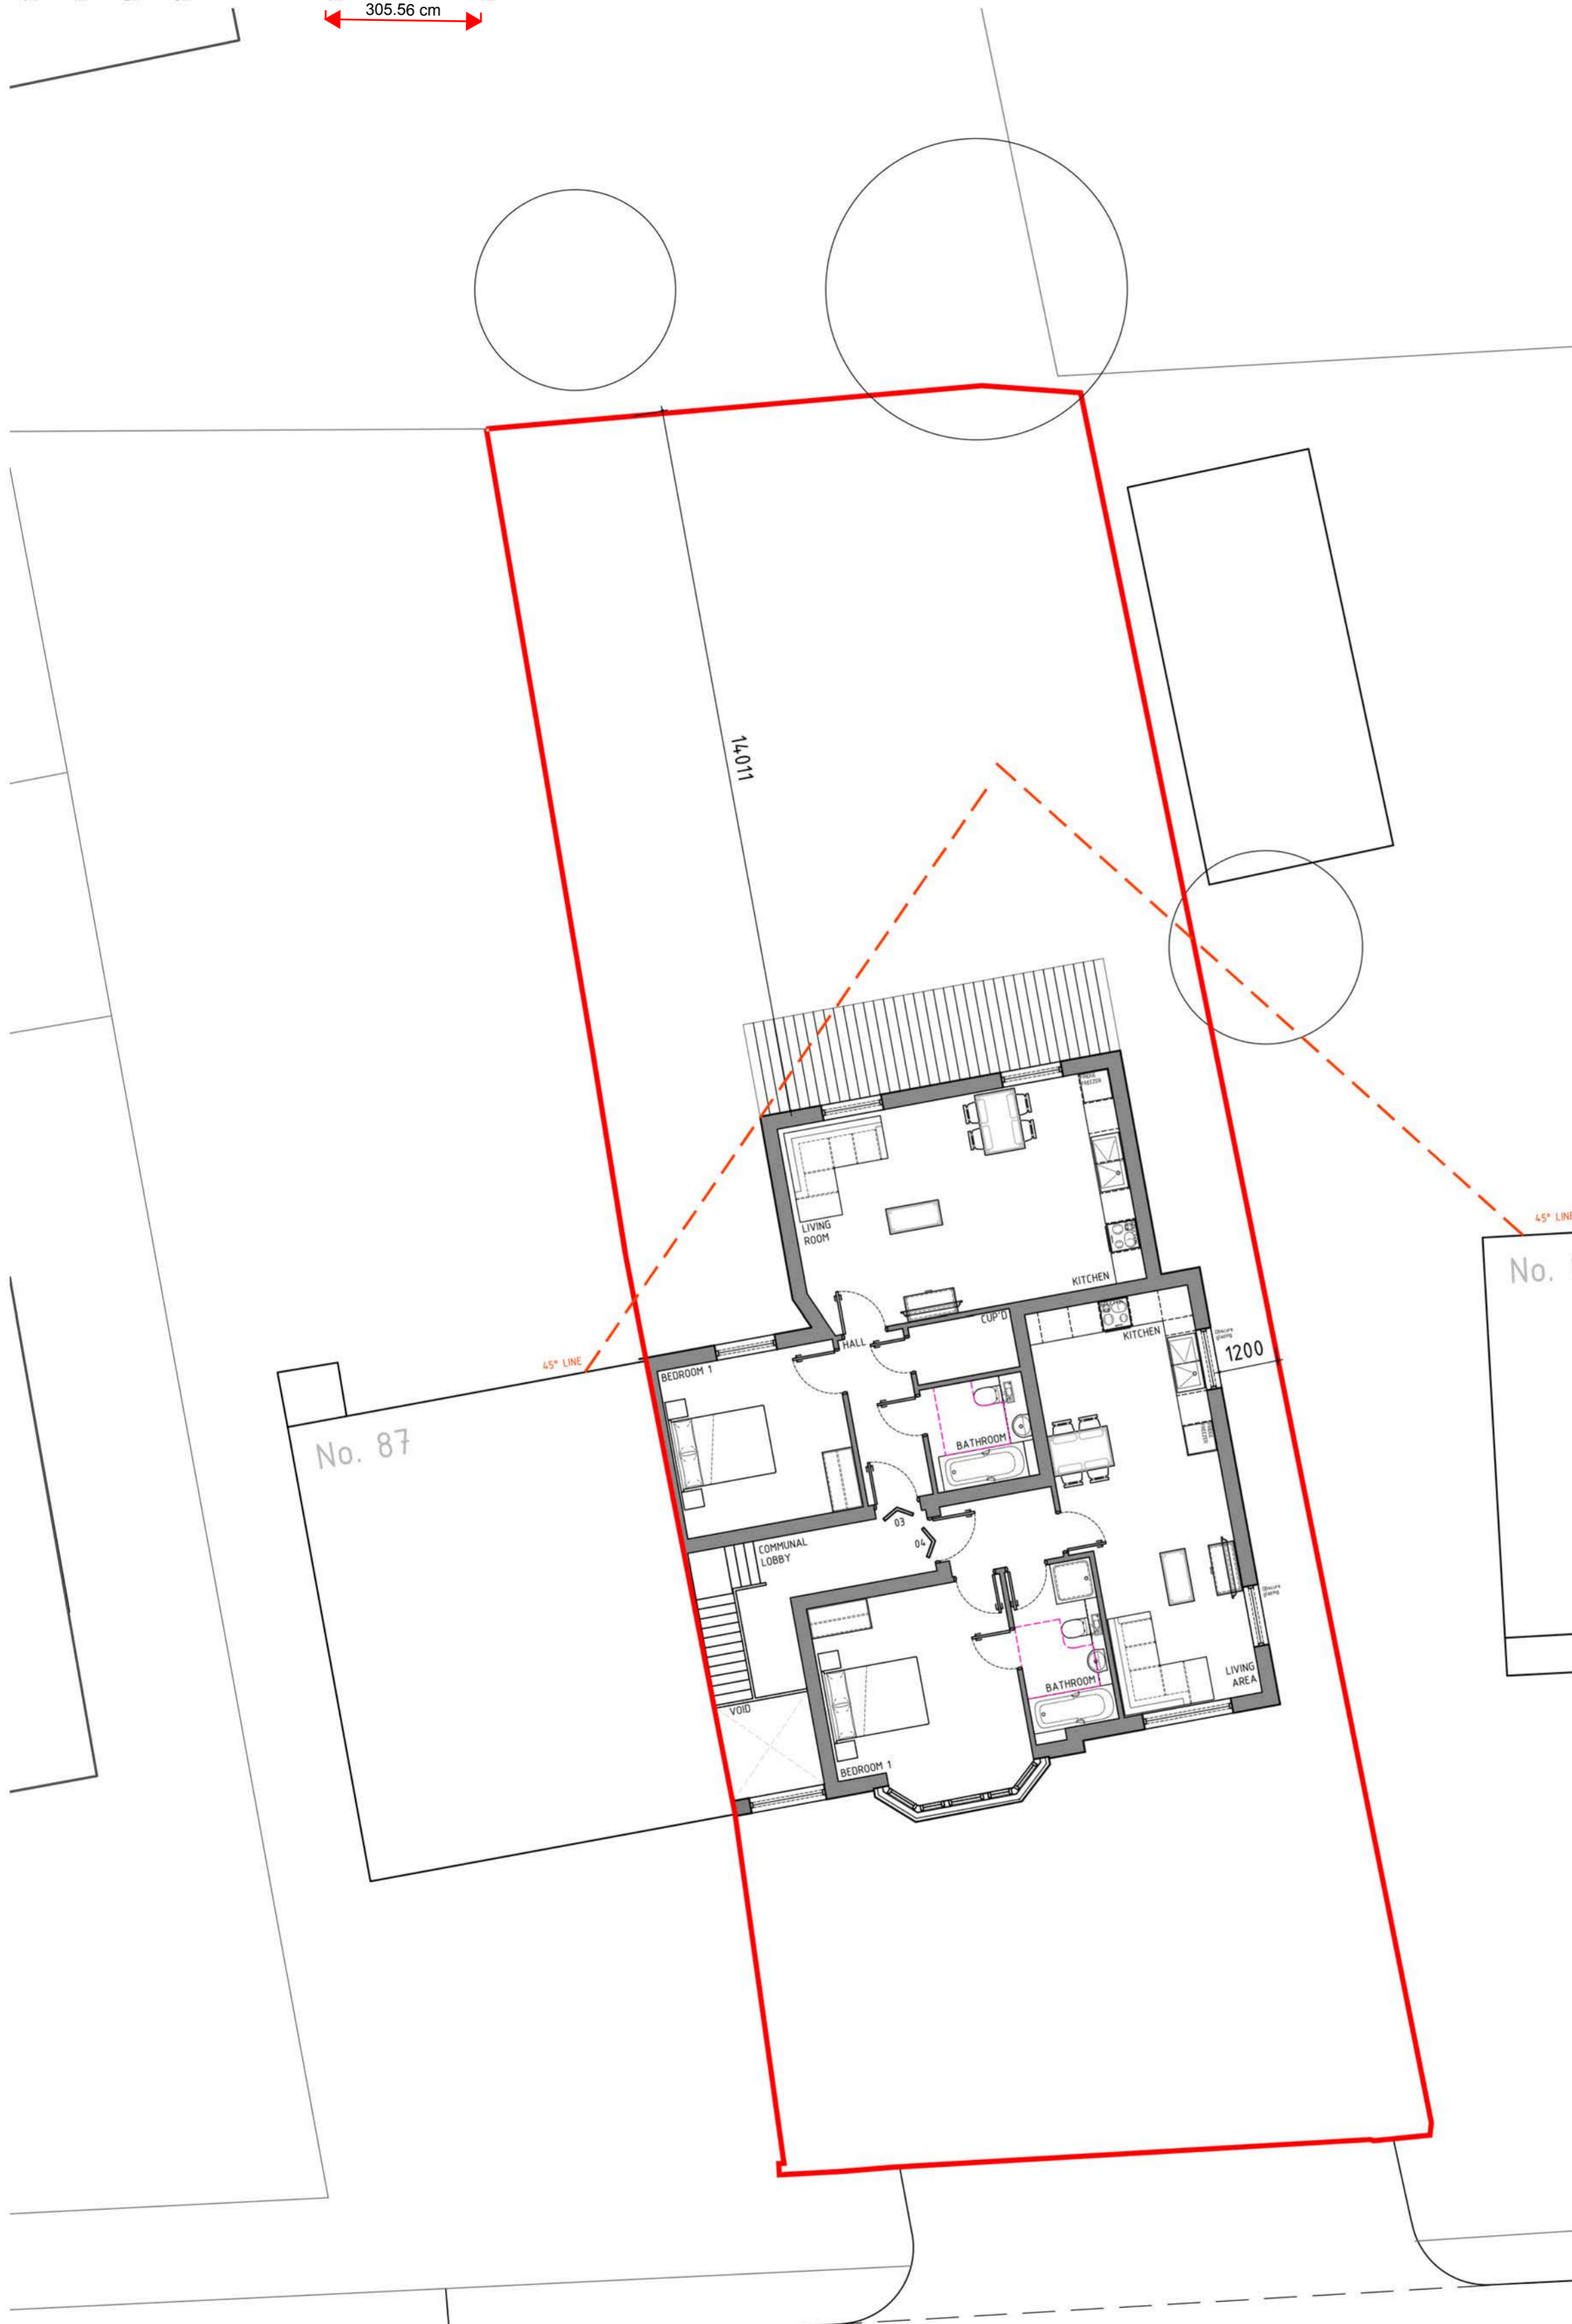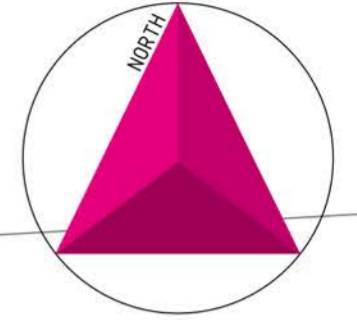

REV.	DESCRIPTION	DATE



ARCHITECTURE LTD

PROJECT
RESIDENTIAL DEVELOPMENT

DRAWING
AS PROPOSED
SITE LAYOUT + FIRST FLOOR PLAN

CLIENT
SEARCH FLOW

ADDRESS
85 WESTERN ROAD
LEIGH-ON-SEA
ESSEX
SS9 2PT

DATE: 09.03.2020 SCALE: 1:100@A2 DRAWN BY: LC CHECKED BY: JB

PROJECT No. DWG No. REVISION

905. 211. 00

ISSUE STATUS
RIBA STAGE 3 - PLANNING

a. 3 + 5 Hospital Approach
The Millars
Chelmsford
ESSEX, CM1 7FA
e. studio@daparchitecture.co.uk
t. (0844) 854 9007
w. www.daparchitecture.co.uk

CHELMSFORD LONDON BIRMINGHAM

WESTERN ROAD