


**EXISTING PLANS**

**NOTES**

THIS DRAWING MAY NOT BE COPIED, REPRODUCED FOR ANY REASON WHATSOEVER WITHOUT WRITTEN PERMISSION FROM THE DRAUGHTSMAN. ALL DIMENSIONS SHOULD BE CHECKED ON SITE. ANY ERRORS SHOULD BE REPORTED TO THE DRAUGHTSMAN IMMEDIATELY.

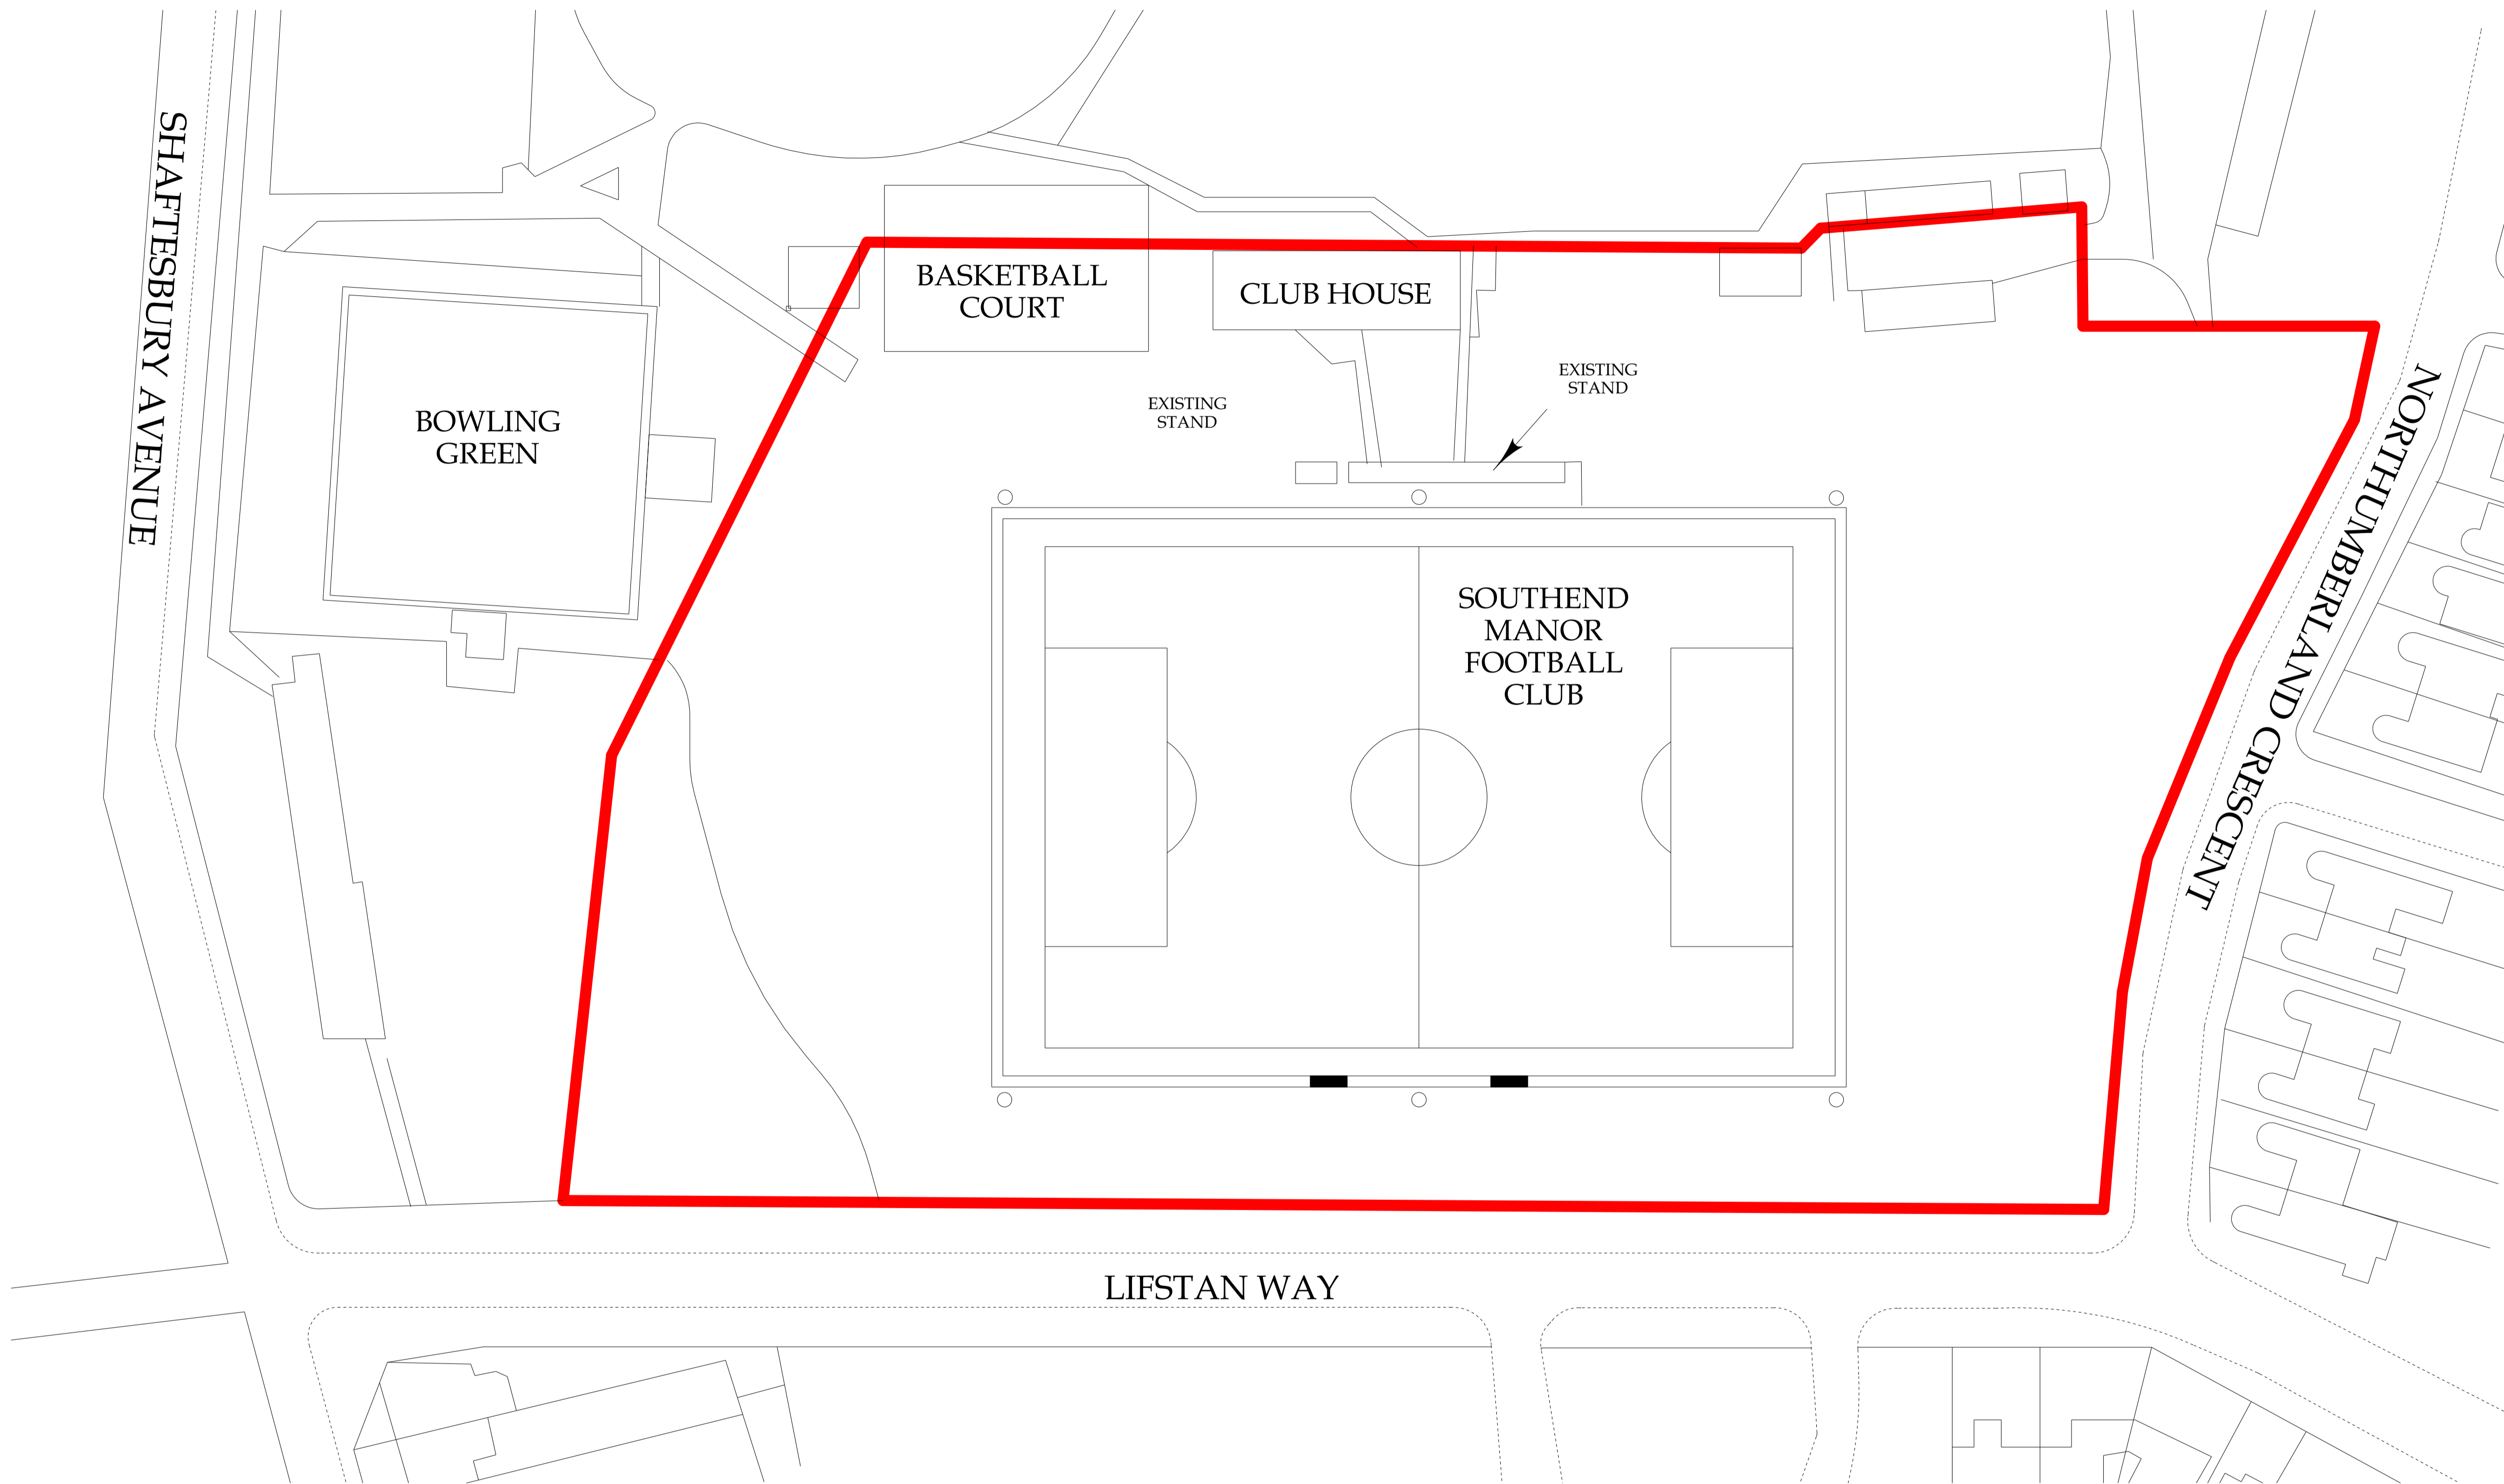

PROCESS  
PLANNING PERMISSION

**The Draughtsman**  
ARCHITECTURAL  
E-MAIL: NICK@THEDRAUGHTSMAN.CO.UK  
WEB: WWW.THEDRAUGHTSMAN.CO.UK

DRAWN BY  
N. KENNEY  
01702 295653

CLIENT  
SOUTHEND  
MANOR F.C.

SITE ADDRESS  
ALL WEATHER PITCH  
SOUTHCHURCH PARK  
SHFTESBURY AVE  
SOUTHEND-ON-SEA

DEVELOPMENT  
PROPOSED NEW  
SPECTATOR STAND


DRAWING TITLE  
EXISTING LAYOUT

SCALE SHEET A1  
1:500, 1:50  
& 1:100

DATE  
18/06/2020

DWNG No <b>SMINAK101</b>	REV <b>A</b>	
JOB No <b>960</b>		

EXISTING SITE PLAN 1:500

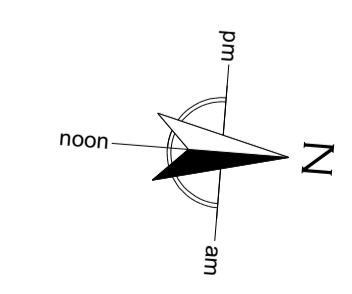

**PROPOSED PLANS**

**NOTES**

THIS DRAWING MAY NOT BE COPIED, REPRODUCED FOR ANY REASON WHATSOEVER WITHOUT WRITTEN PERMISSION FROM THE DRAUGHTSMAN. ALL DIMENSIONS SHOULD BE CHECKED ON SITE. ANY ERRORS SHOULD BE REPORTED TO THE DRAUGHTSMAN IMMEDIATELY.



PROCESS  
PLANNING PERMISSION

**The Draughtsman**  
ARCHITECTURAL  
E-MAIL: NICK@THEDRAUGHTSMAN.CO.UK  
WEB: WWW.THEDRAUGHTSMAN.CO.UK

DRAWN BY  
N. KENNEY  
01702 295653

CLIENT  
SOUTHEND MANOR F.C.


SITE ADDRESS  
ALL WEATHER PITCH  
SOUTHCHURCH PARK  
SHFTESBURY AVE  
SOUTHEND-ON-SEA

DEVELOPMENT  
PROPOSED NEW SPECTATOR STAND

DRAWING TITLE  
PROPOSED LAYOUT & ELEVATIONS

SCALE SHEET A1 1:50 & 1:100	DATE 18/06/2020
--------------------------------	--------------------

DWNG No <b>SM/NAK102</b>	REV <b>A</b>	
JOB No <b>960</b>		

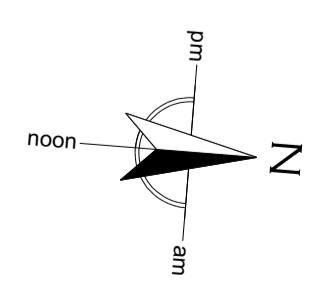


PROPOSED SITE PLAN 1:500

# PROPOSED PLANS

EXISTING STAND

GATE


EXISTING STAND

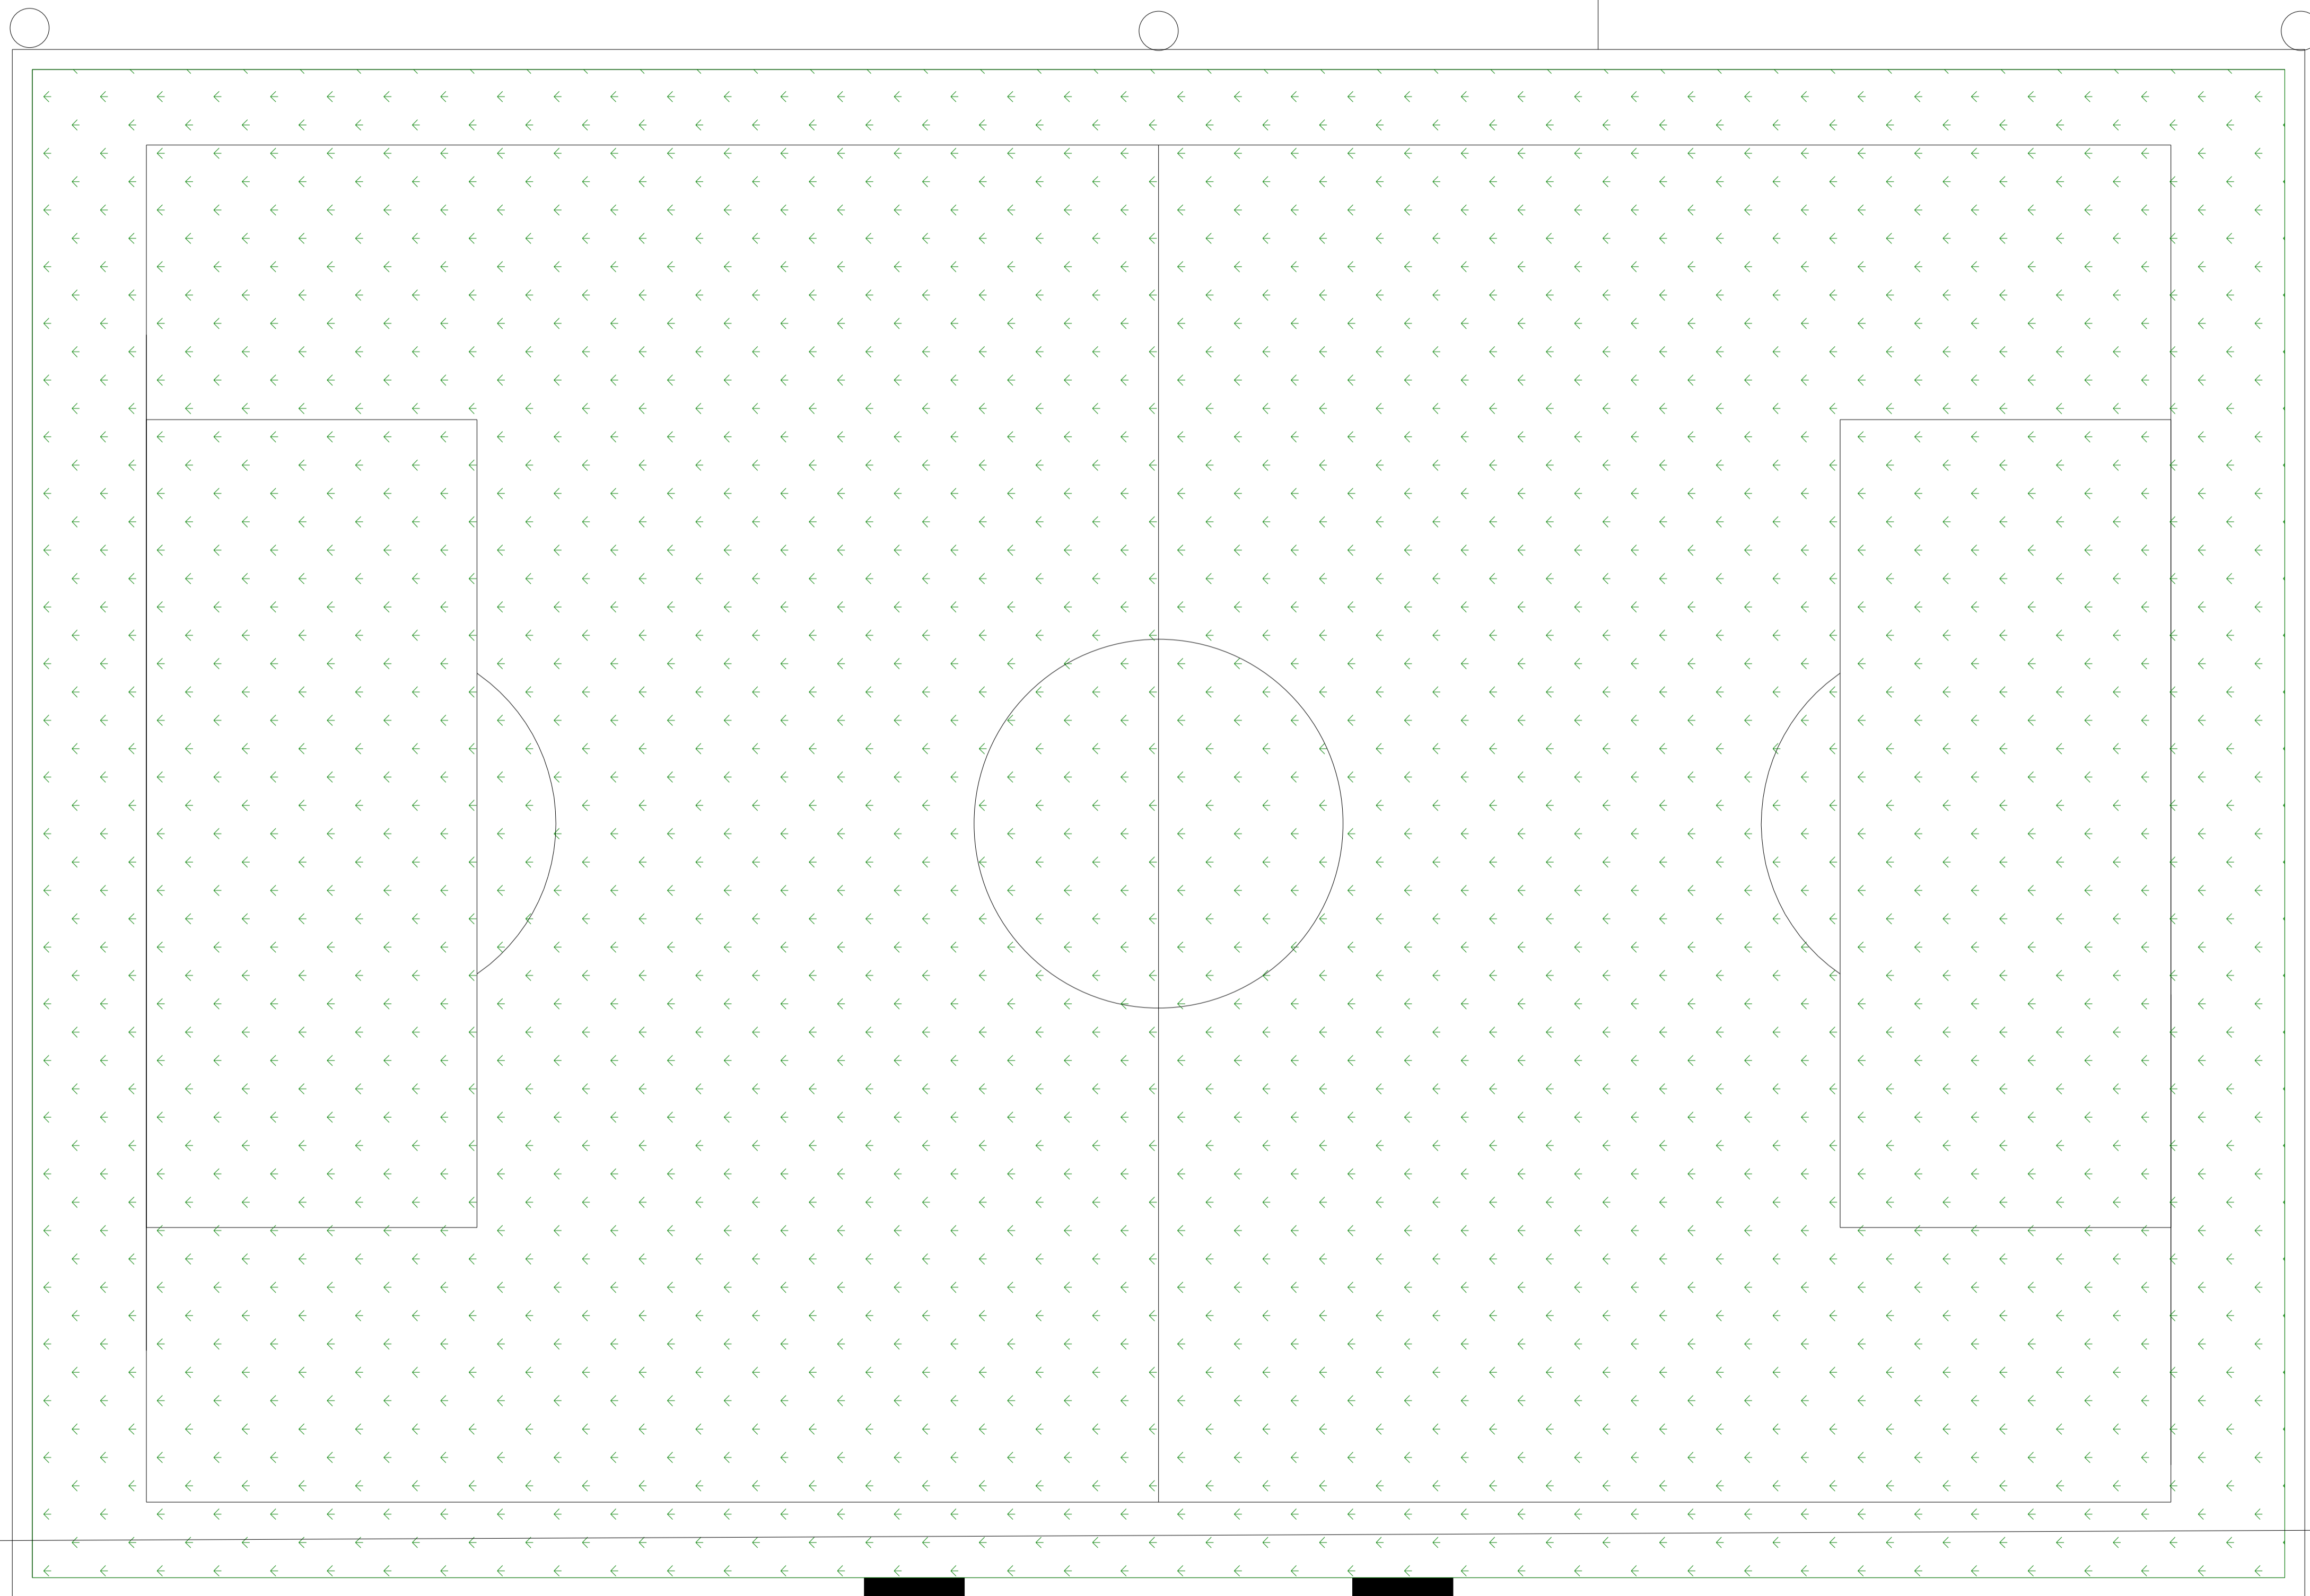

9 600

PROPOSED STAND ON CONCRETE  
BASE 10100 X 3000MM


PROPOSED GROUND FLOOR LAYOUT  
1:200

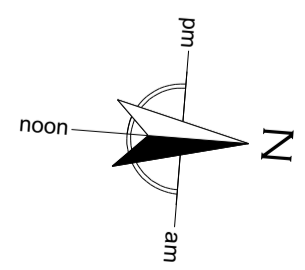

## NOTES

THIS DRAWING MAY NOT BE COPIED,  
REPRODUCED FOR ANY REASON WHATSOEVER  
WITHOUT WRITTEN PERMISSION FROM THE  
DRAUGHTSMAN.  
ALL DIMENSIONS SHOULD BE CHECKED ON SITE.  
ANY ERRORS SHOULD BE REPORTED TO THE  
DRAUGHTSMAN IMMEDIATELY.

SCALE 1:50 & 1:100

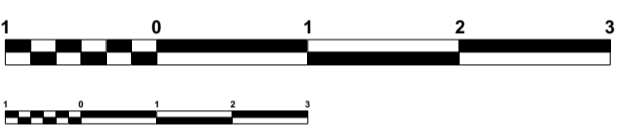

PROCESS

PLANNING PERMISSION

**The Draughtsman**  
ARCHITECTURAL  
E-MAIL: NICK@THEDRAUGHTSMAN.CO.UK  
WEB: WWW.THEDRAUGHTSMAN.CO.UK

DRAWN BY

N. KENNEY  
01702 295653

CLIENT

SOUTHEND  
MANOR F.C.

SITE ADDRESS

ALL WEATHER PITCH  
SOUTHCHURCH PARK  
SHFTESBURY AVE  
SOUTHEND-ON-SEA

DEVELOPMENT

PROPOSED NEW  
SPECTATOR STAND

DRAWING TITLE

GENERAL  
LAYOUT

SCALE SHEET A1

1:500

DATE

18/06/2020

DWNG No

SM/NAK/03

REV

A


JOB  
No

960





# PROPOSED PLANS

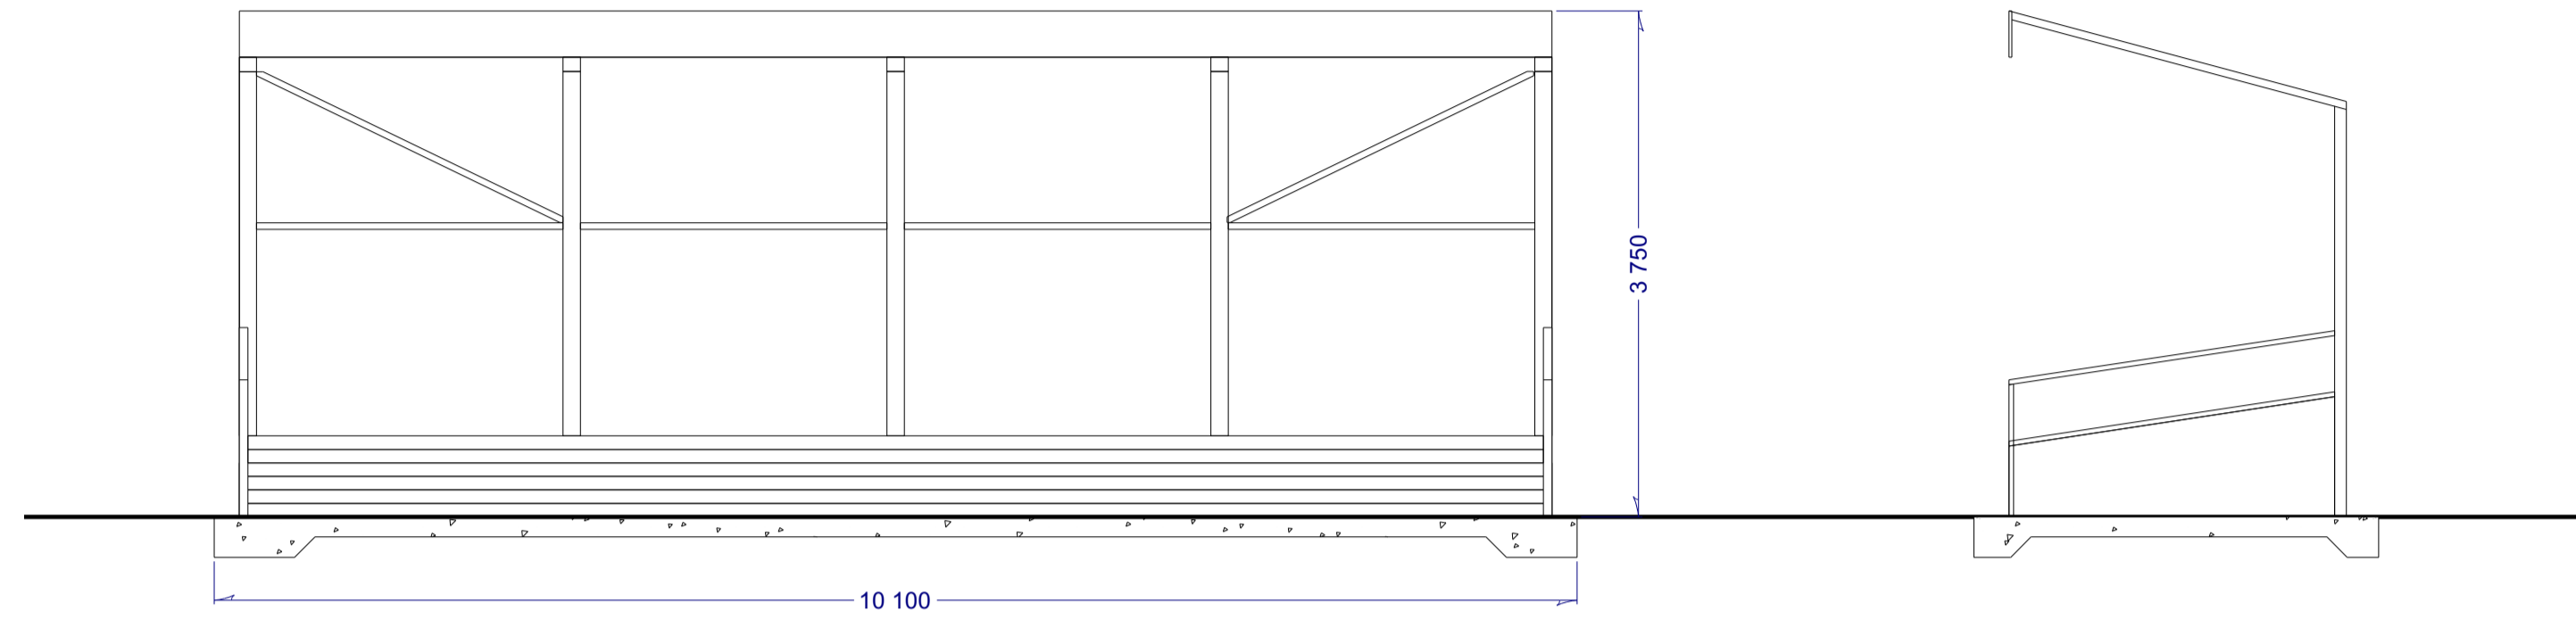


PROPOSED FRONT ELEVATION 1:50

PROPOSED SIDE ELEVATION 1:50



PROPOSED IMAGE

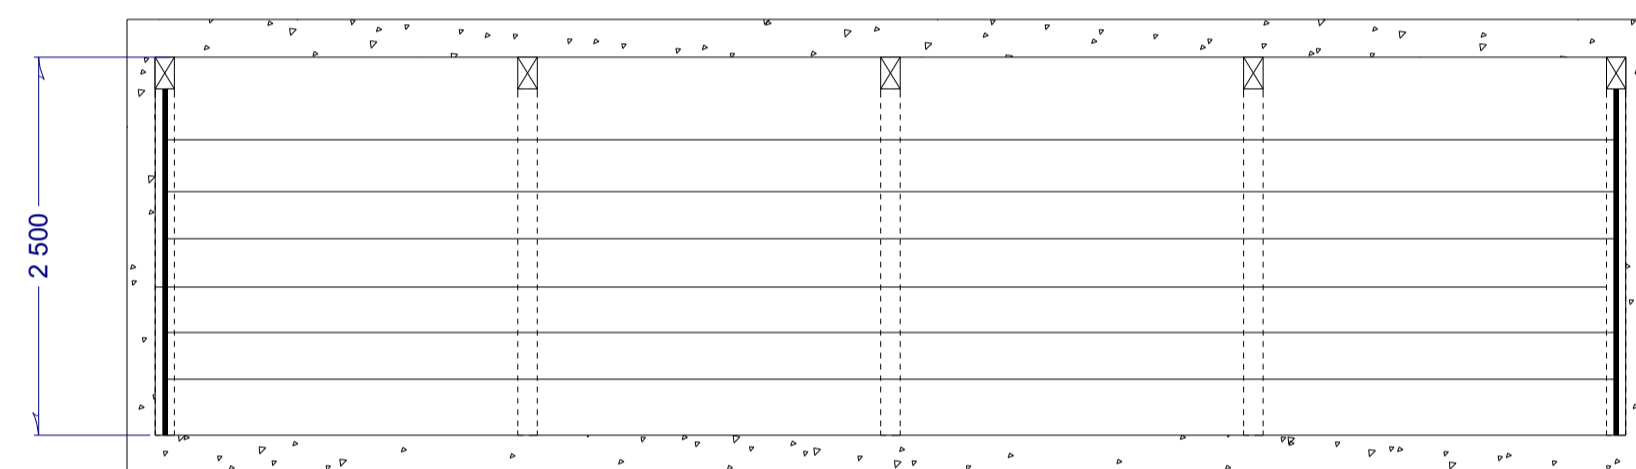


PROPOSED FLOOR PLAN 1:50

## NOTES

THIS DRAWING MAY NOT BE COPIED, REPRODUCED FOR ANY REASON WHATSOEVER WITHOUT WRITTEN PERMISSION FROM THE DRAUGHTSMAN. ALL DIMENSIONS SHOULD BE CHECKED ON SITE. ANY ERRORS SHOULD BE REPORTED TO THE DRAUGHTSMAN IMMEDIATELY.

SCALE 1:50 & 1:100

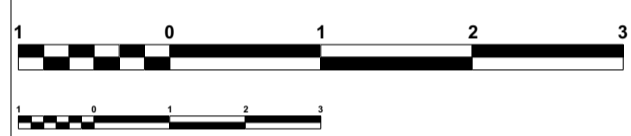

## PROCESS

PLANNING PERMISSION

**The Draughtsman**  
ARCHITECTURAL  
E-MAIL: NICK@THEDRAUGHTSMAN.CO.UK  
WEB: WWW.THEDRAUGHTSMAN.CO.UK

## DRAWN BY

N. KENNEY  
01702 295653

## CLIENT

SOUTHEND  
MANOR F.C.

## SITE ADDRESS

ALL WEATHER PITCH  
SOUTHCHURCH PARK  
SHFTESBURY AVE  
SOUTHEND-ON-SEA

## DEVELOPMENT

PROPOSED NEW  
SPECTATOR STAND

## DRAWING TITLE

PROPOSED  
STANDING  
TERRACE

## SCALE SHEET A1

1:50 &  
1:100

## DATE

18/06/2020

## DWNG No

SMINAK104

## REV

A

## JOB No

960

