


1 Site Plan

Scale: 1:500



SCALE 1:500

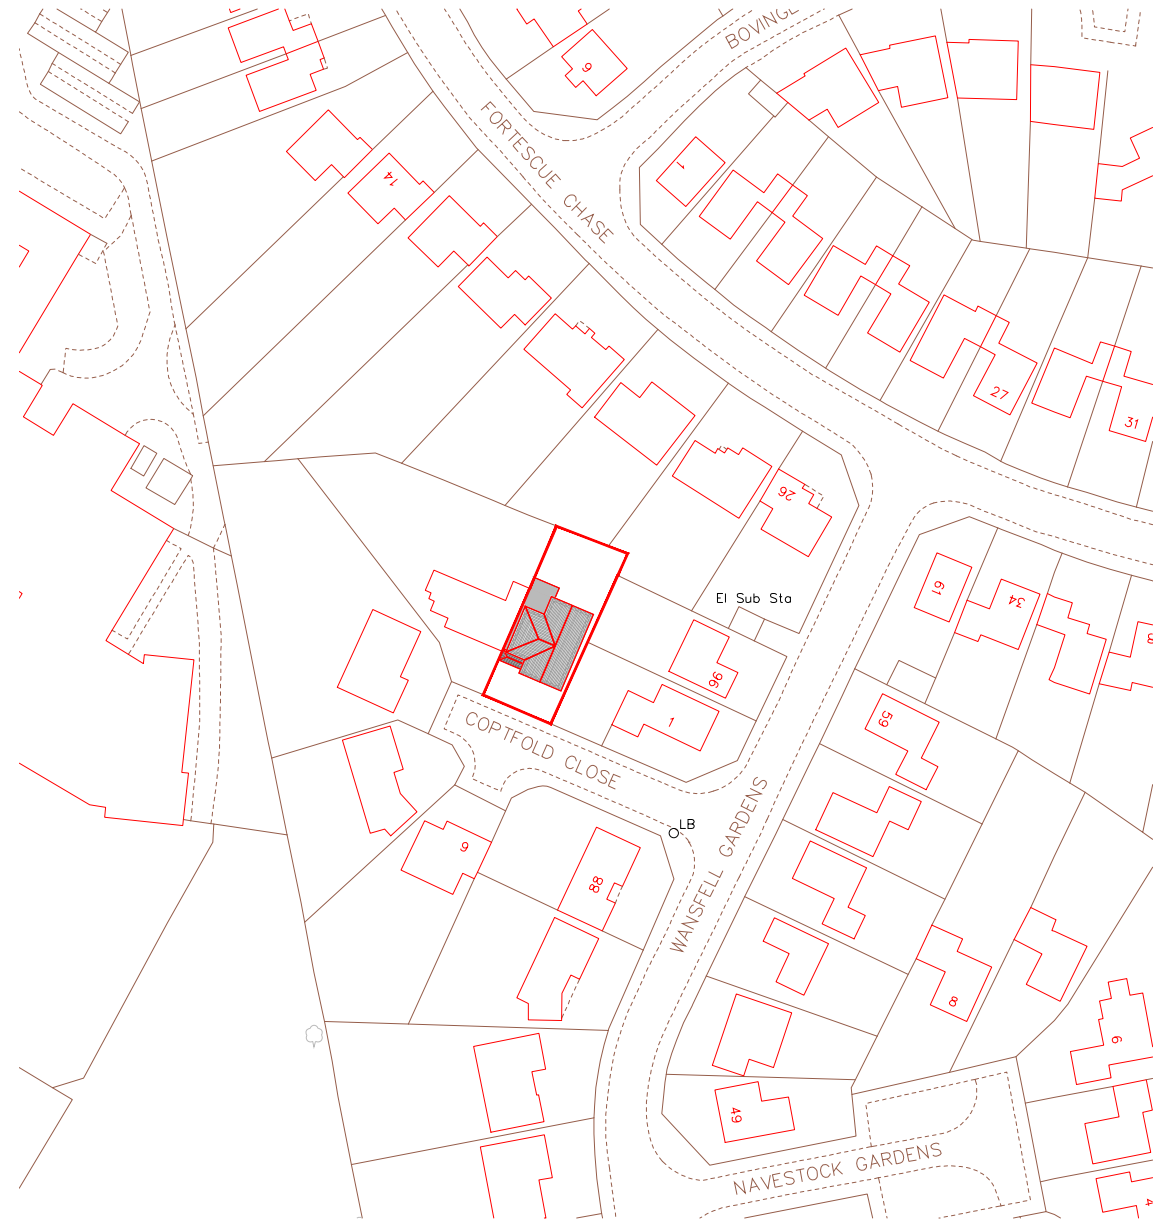

2 Location Plan

Scale: 1:1250

SCALE 1:1250

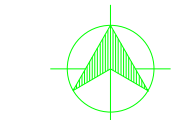 

NORTH

DO NOT SCALE THIS DRAWING. WORK TO FIGURED DIMENSIONS ONLY. THIS DRAWING IS COPYRIGHT OF APS DESIGNS AND SHOULD ONLY BE REPRODUCED WITH THEIR EXPRESS PERMISSION. CHECK ALL DIMENSIONS ON SITE. ANY DISCREPANCIES SHOULD BE REPORTED TO APS DESIGNS PRIOR TO COMMENCEMENT.

REVISION	DATE	AMENDMENT
APS DESIGN ASSOCIATES LTD		
ARCHITECTURAL DESIGNERS AND PLANNING CONSULTANTS		
PROJECT STAGE:	DRAWN BY:	DATE:
Town Planning	A.D.	May 2020
CLIENT:		
PROJECT:	DRAWING NO.:	REVISION:
2 Coptfold Close	01	
DRAWING TITLE:		
Site and Location Plans		
The Design Studio		
1 Cambridge Road (Rear)		
Nelson Street		
Southend-On-Sea		
Essex		
SS1 1ET		
Tel: 01702 469 769 - 01702 337328		
Email: admin@apsdesignsuk.com		
designteam@apsdesignsuk.com		
planning@apsdesignsuk.com		
Website: www.apsdesignsuk.com		

PROJECT STAGE: TOWN PLANNING

DRAWN BY: A.D.

DATE: May 2020

CLIENT:

PROJECT: 2 Coptfold Close

JOB NO: 3012

DRAWING NO: 01

REVISION:

SCALE: 1:1250 & 1:500 @ A3

The Design Studio

1 Cambridge Road (Rear)

Nelson Street

Southend-On-Sea

Essex

SS1 1ET

Tel: 01702 469 769 - 01702 337328

Email: admin@apsdesignsuk.com

designteam@apsdesignsuk.com

planning@apsdesignsuk.com

Website: www.apsdesignsuk.com