



1 Existing Ground Floor Plan

Scale: 1:100

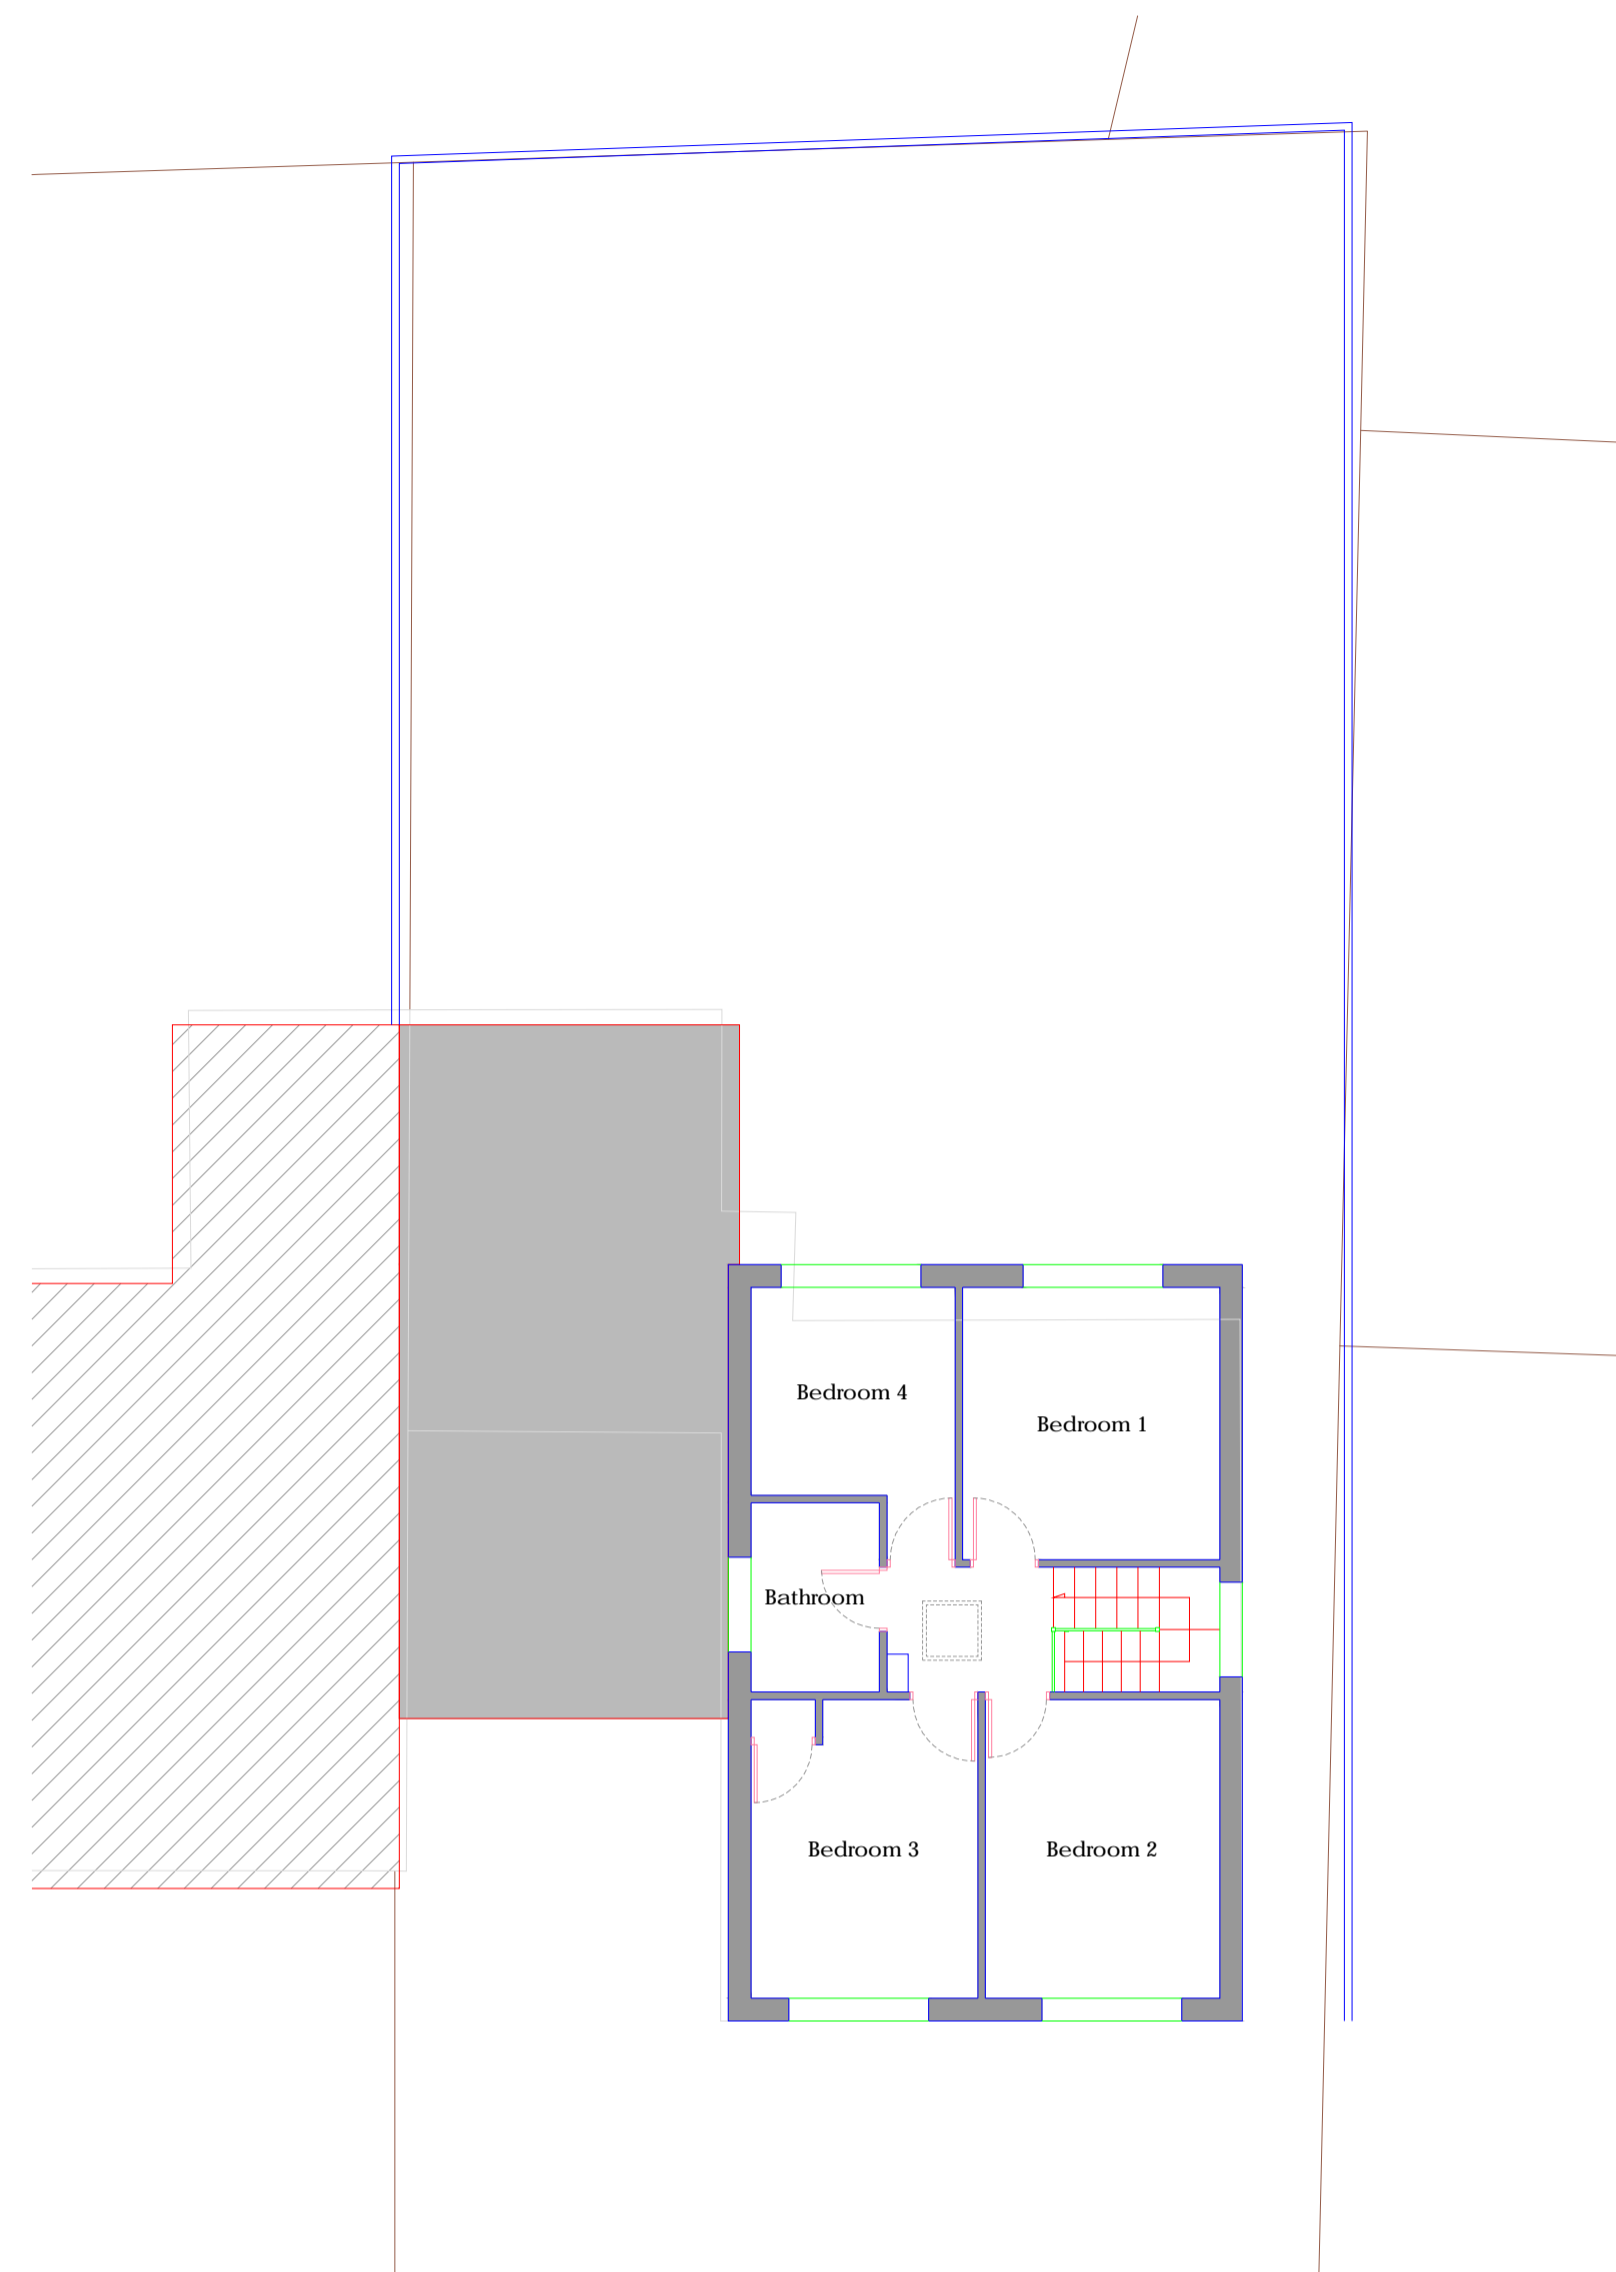

2 Existing First Floor Plan

Scale: 1:100

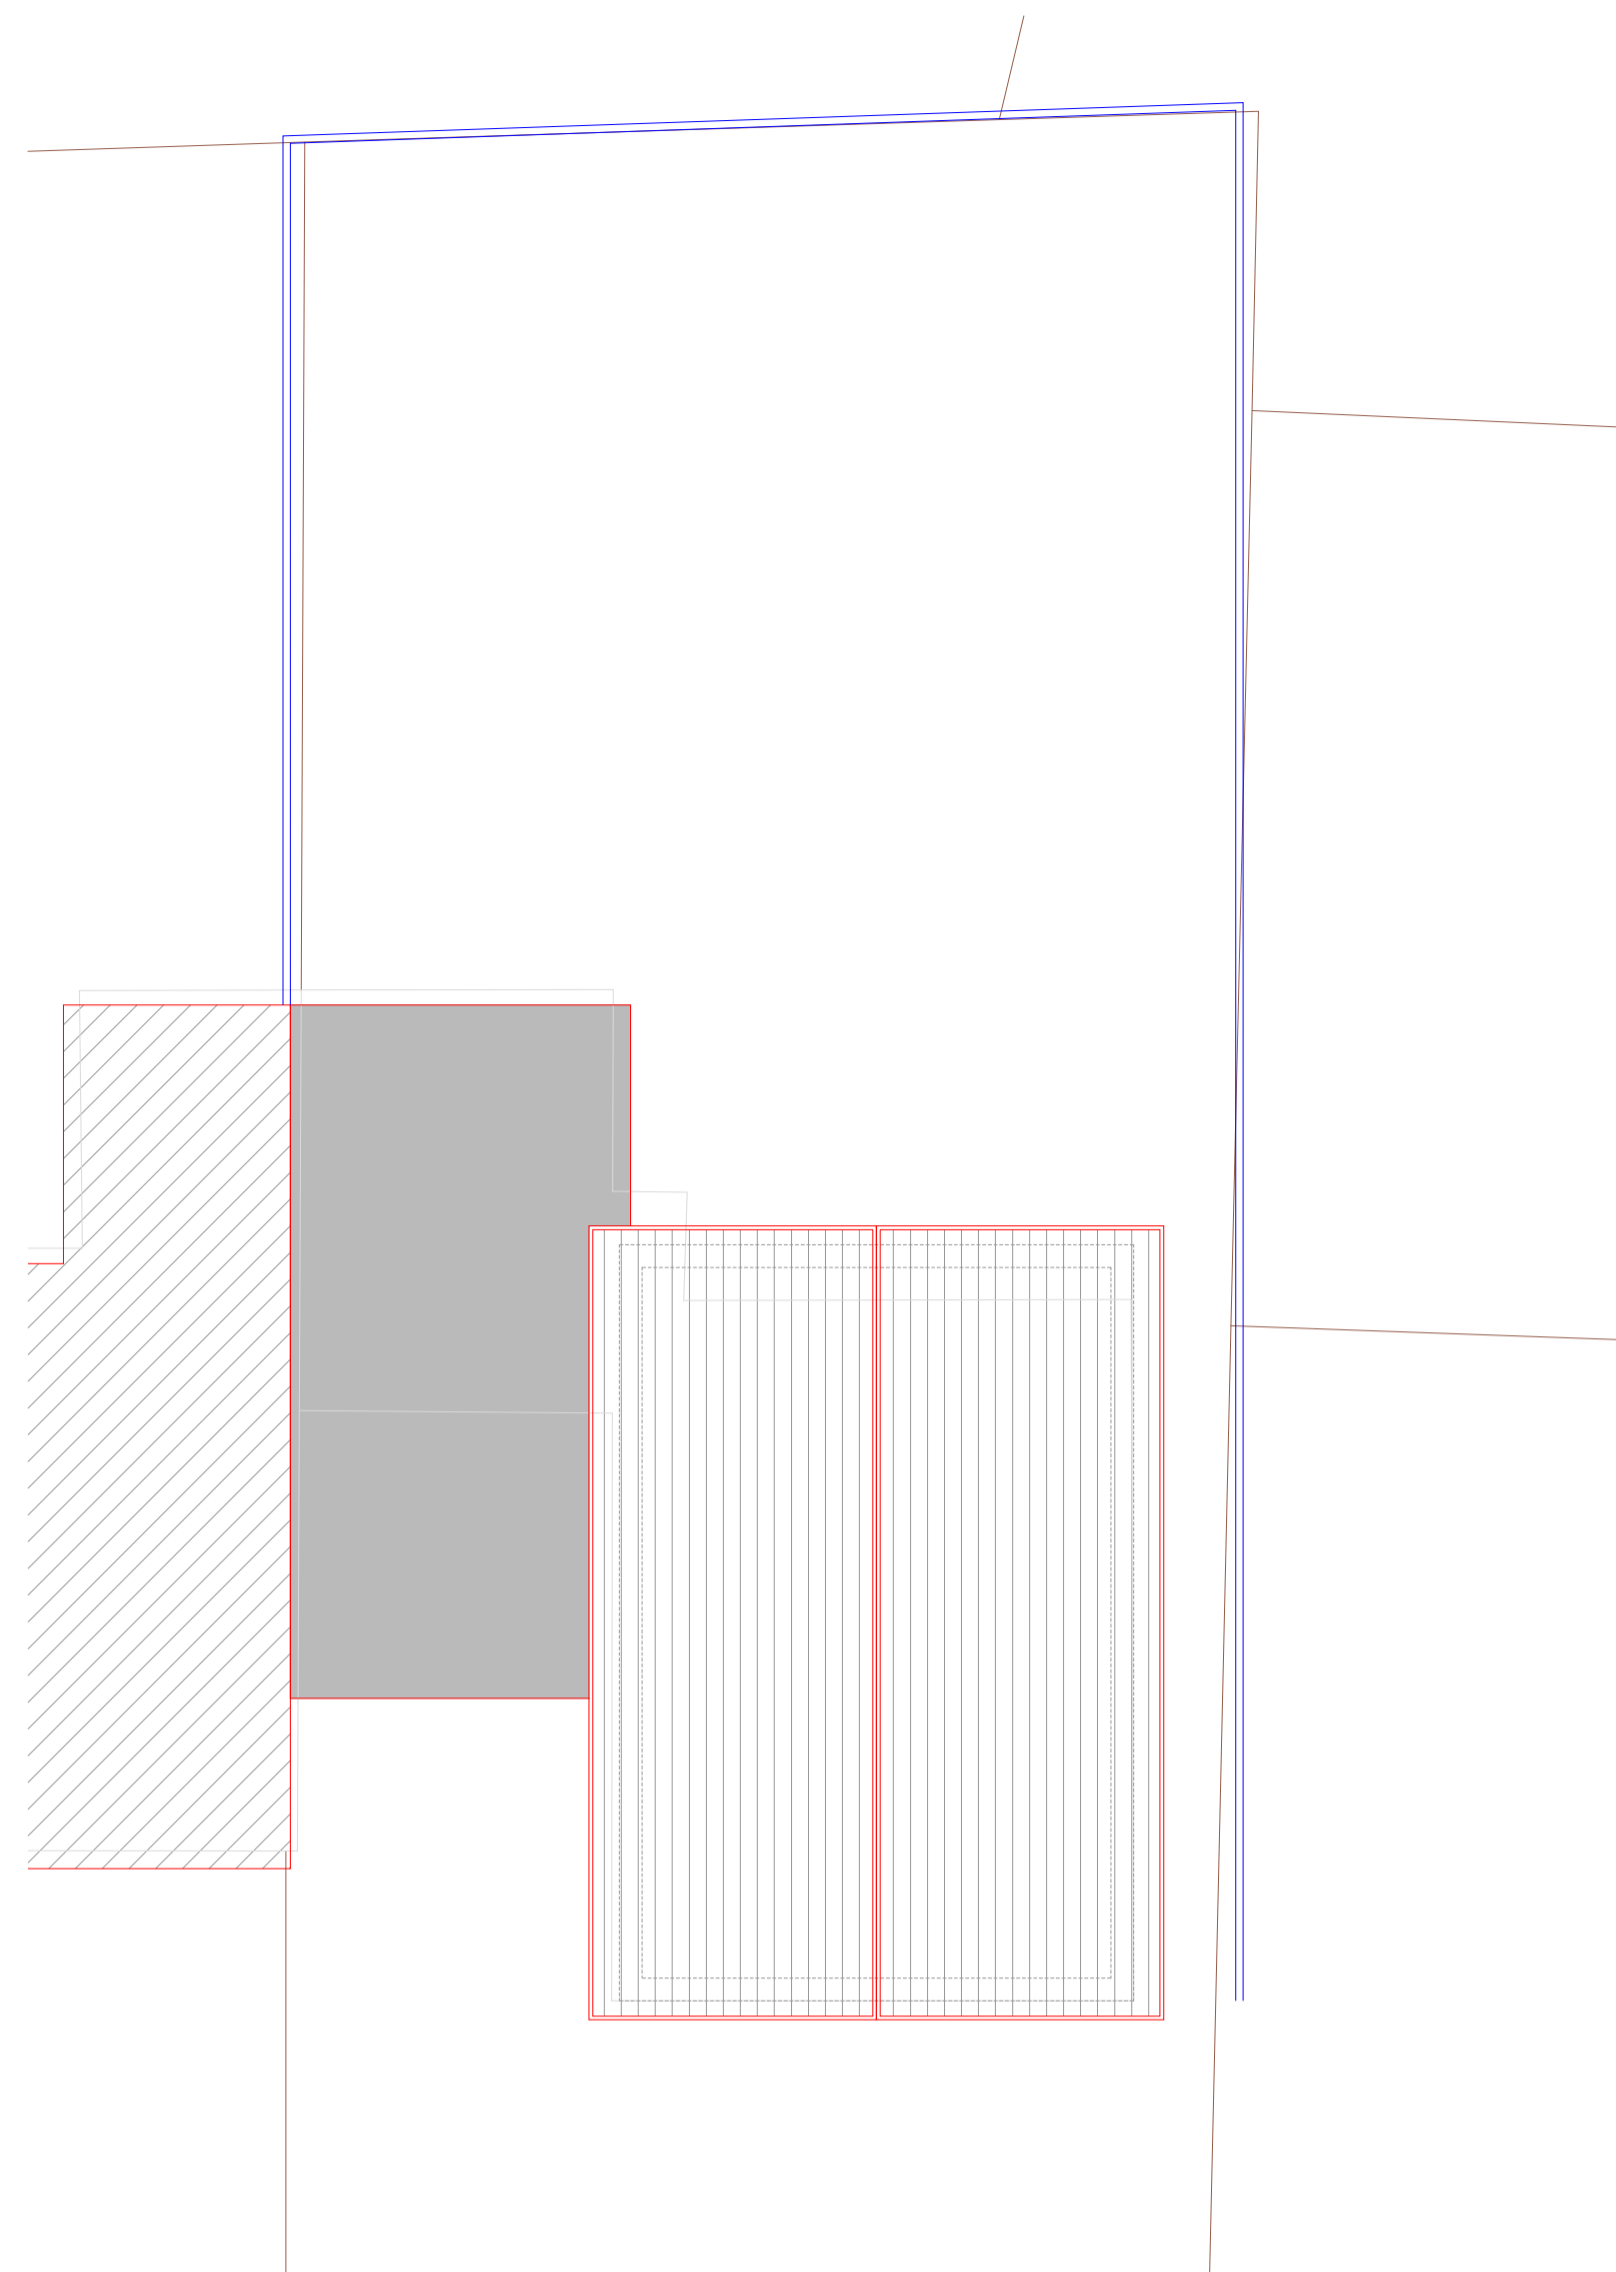

3 Existing Roof Plan

Scale: 1:100



4 Existing Front Elevation

Scale: 1:100



5 Existing Left Elevation

Scale: 1:100

DO NOT SCALE THIS DRAWING. WORK TO FIGURED DIMENSIONS ONLY. THIS DRAWING IS COPYRIGHT OF APS DESIGNS AND SHOULD ONLY BE REPRODUCED WITH THEIR EXPRESS PERMISSION. CHECK ALL DIMENSIONS ON SITE. ANY DISCREPANCIES SHOULD BE REPORTED TO APS DESIGNS PRIOR TO COMMENCEMENT.

SCALE 1:100  
0 1 2 3 4 5 6 7 8 9 10 [M]



6 Existing Rear Elevation

Scale: 1:100



7 Existing Right Elevation

Scale: 1:100