


Proposed Front Elevation



2 Proposed Left Elevation

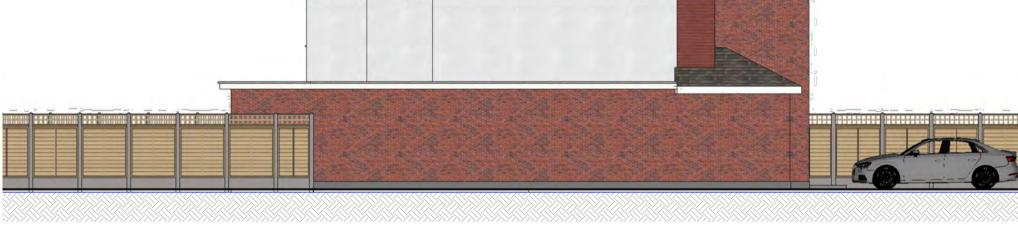

3 Proposed Rear Elevation



DO NOT SCALE THIS DRAWING. WORK TO FIGURED DIMENSIONS ONLY. THIS DRAWING IS COPYRIGHT OF APS DESIGNS AND SHOULD ONLY BE REPRODUCED WITH THEIR EXPRESS PERMISSION. CHECK ALL DIMENSIONS ON SITE. ANY DISCREPANCIES SHOULD BE REPORTED TO APS DESIGNS PRIOR TO COMMENCEMENT.

SCALE 1:100 0 1 2 3 4 5 6 7 8 9 10 [M] REVISION DATE AMENDMENT

APS DESIGN ASSOCIATES LTD

ARCHITECTURAL DESIGNERS AND PLANNING CONSULTANTS

PROJECT STAGE: DRAWN BY: DATE:
Town Planning A.D.-G.D May 2020

PROJECT: 2 Coptfold Close

CLIENT:

2 Coptfold Close

JOB NO: DRAWING NO: REVISION: 3012 04

DRAWING TITLE:
Proposed - Elevations

The Design Studio
1 Cambridge Road (Rear)
Nelson Street
Southend-On-Sea
Essex
SS1 1ET

SCALE:
1:100 @ A1

Tel: 01702 469 769 - 01702 337328
Email: admin@apsdesignsuk.com
designteam@apsdesignsuk.com
planning@apsdesignsuk.com
Website: www.apsdesignsuk.com