


01

SITEPLAN
1:500@A3

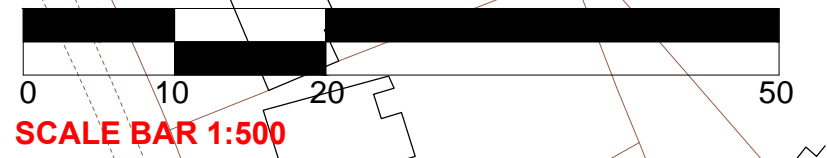

REVISIONS:
A:

DO NOT SCALE OFF DRAWINGS

hedgehog
development

53 Cambridge Road Southend-on-Sea Essex SS1 1ET
www.hedgehog-developments.com t: +44 (0) 1702 354435 m: +44 (0) 7933 686822


PROJECT: 29 THE DRIVE, WESTCLIFF-ON-SEA
TITLE: SITEPLAN

DATE: MARCH 2020
SCALE: 1:500 @ A3

P1001

REV:

THIS DRAWING IS NOT TO BE SCALED DIMENSIONS TO BE CHECKED ON SITE COPYRIGHT HEDGEHOG DEVELOPMENT

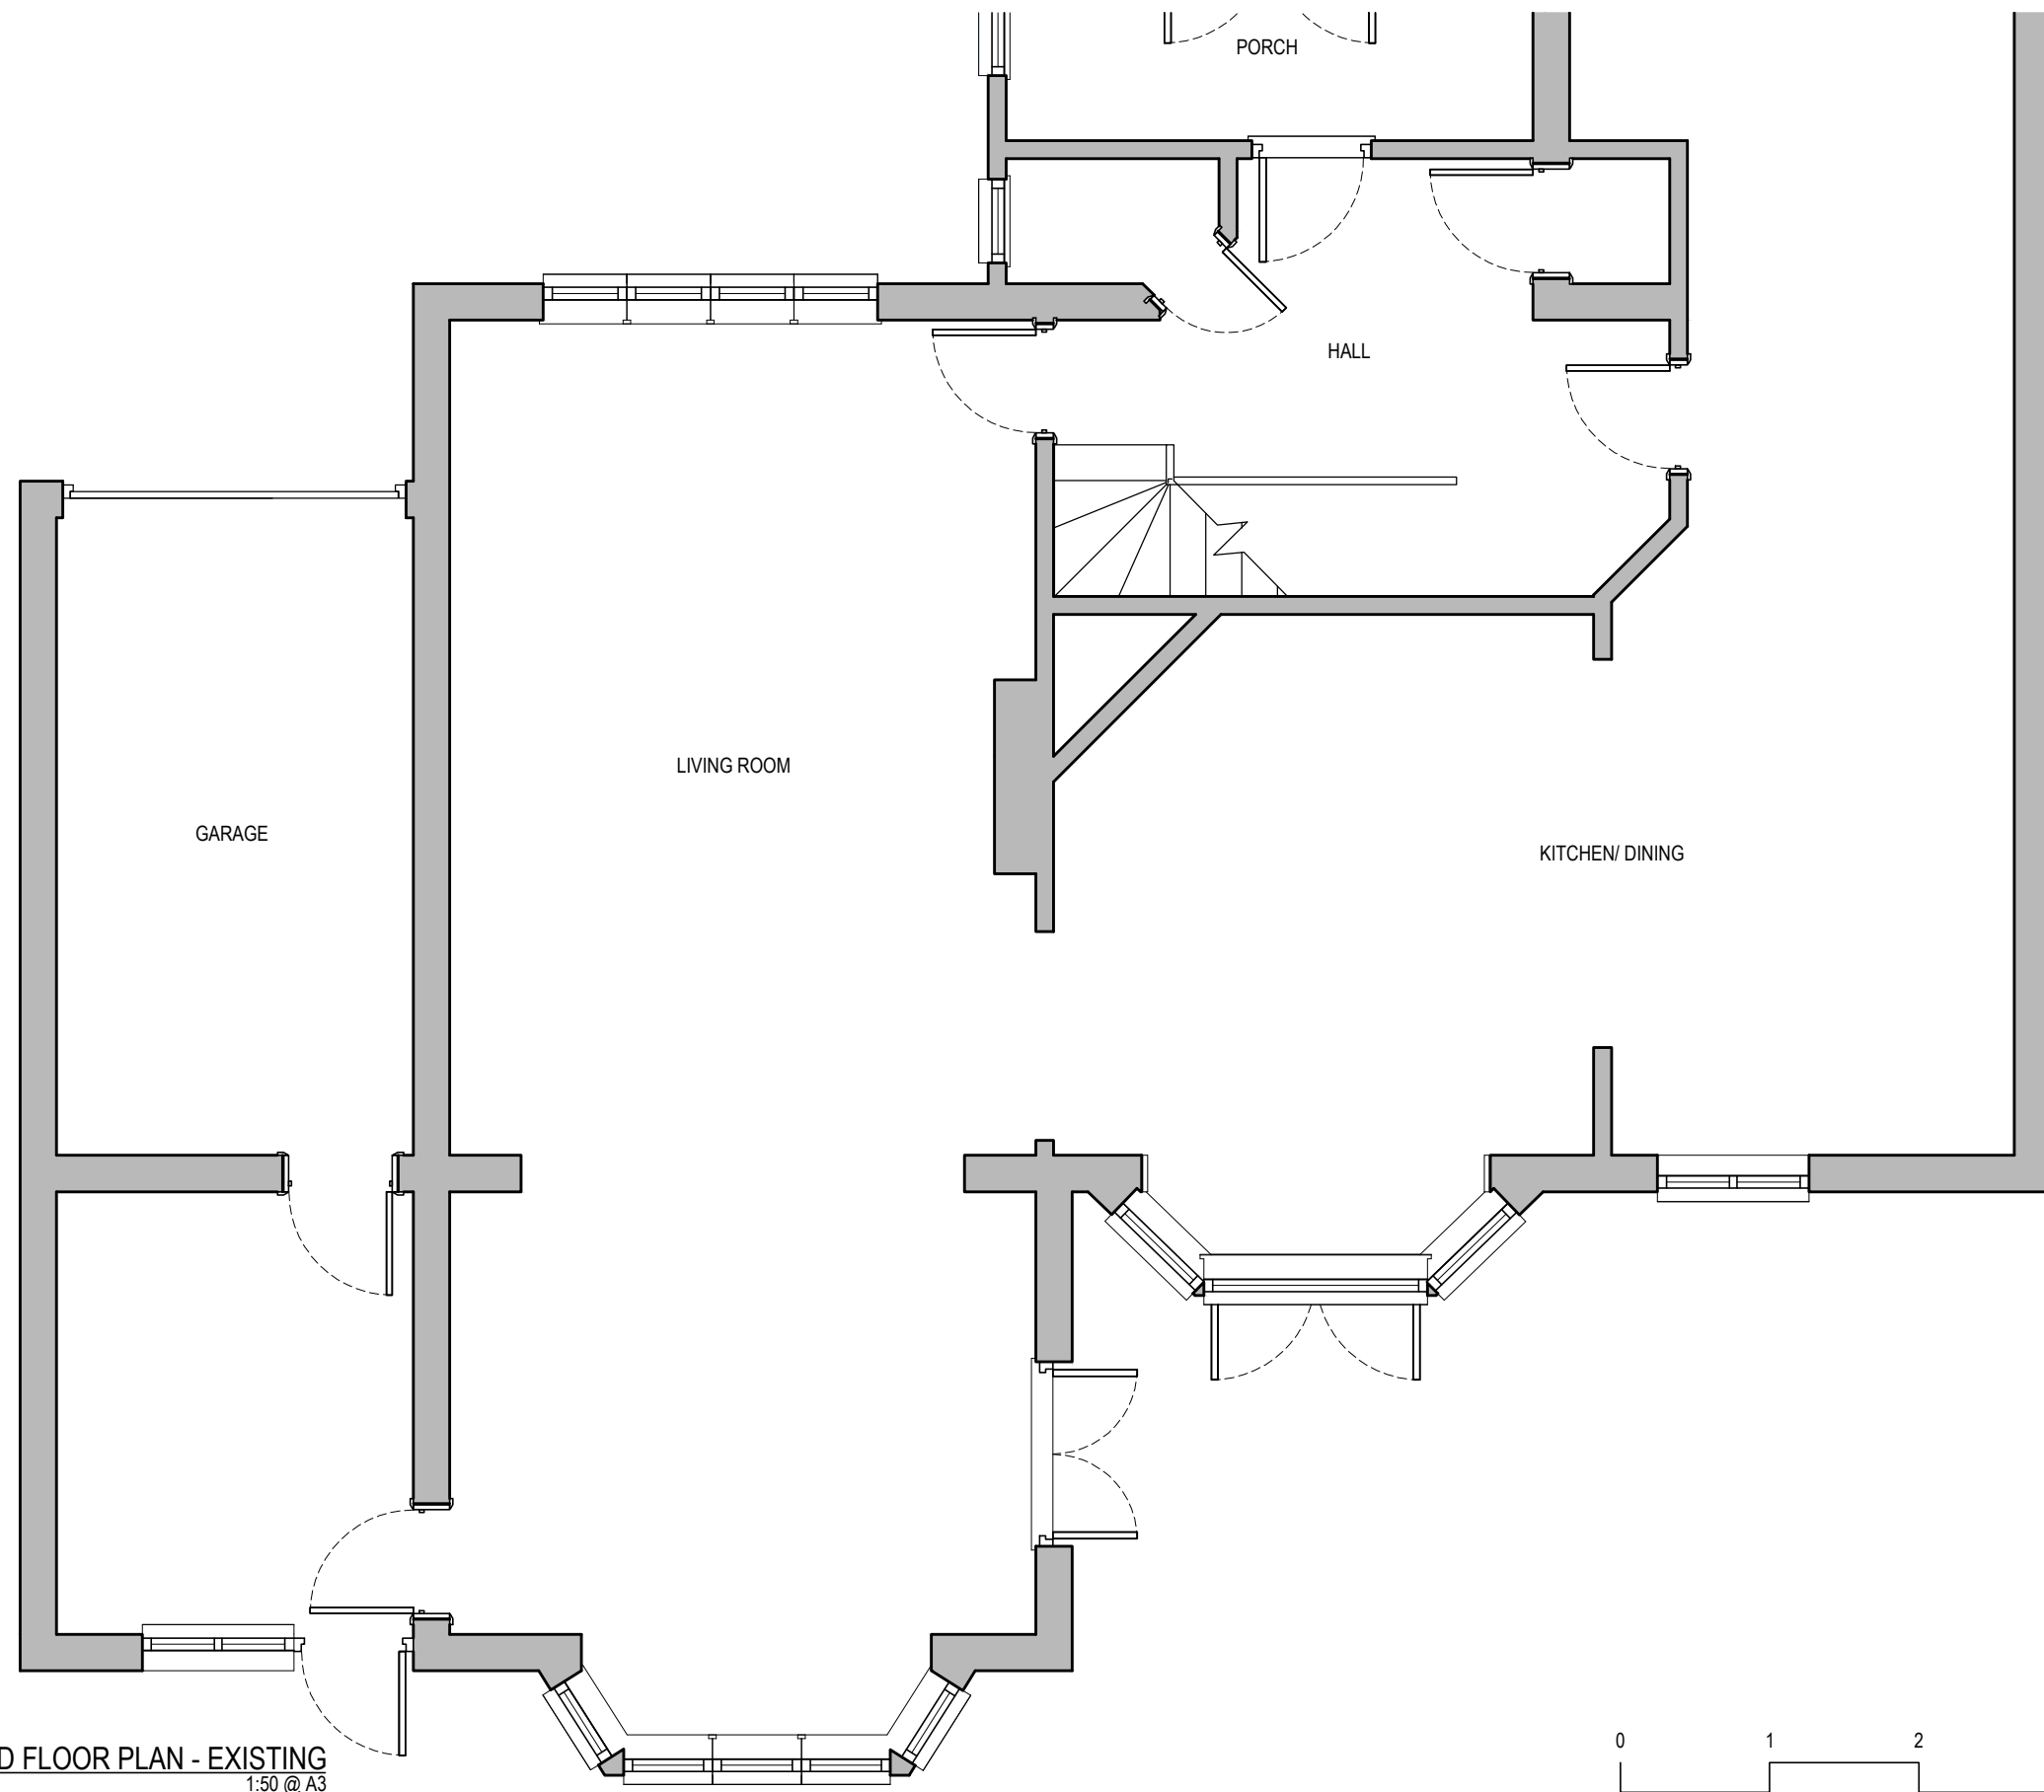


01 GROUND FLOOR PLAN - EXISTING
1:50 @ A3



REVISIONS: A: DO NOT SCALE OFF DRAWINGS		53 Cambridge Road Southend-on-Sea Essex SS1 1ET www.hedgehog-developments.com t: +44 (0) 1702 354435 m: +44 (0) 7933 686822		DATE: MARCH 2020 SCALE: 1:50 @ A3	P1002	REV:
		PROJECT: 29 THE DRIVE, WESTCLIFF-ON-SEA	TITLE: GROUND FLOOR PLAN - EXISTING			

THIS DRAWING IS NOT TO BE SCALED DIMENSIONS TO BE CHECKED ON SITE COPYRIGHT HEDGEHOG DEVELOPMENT

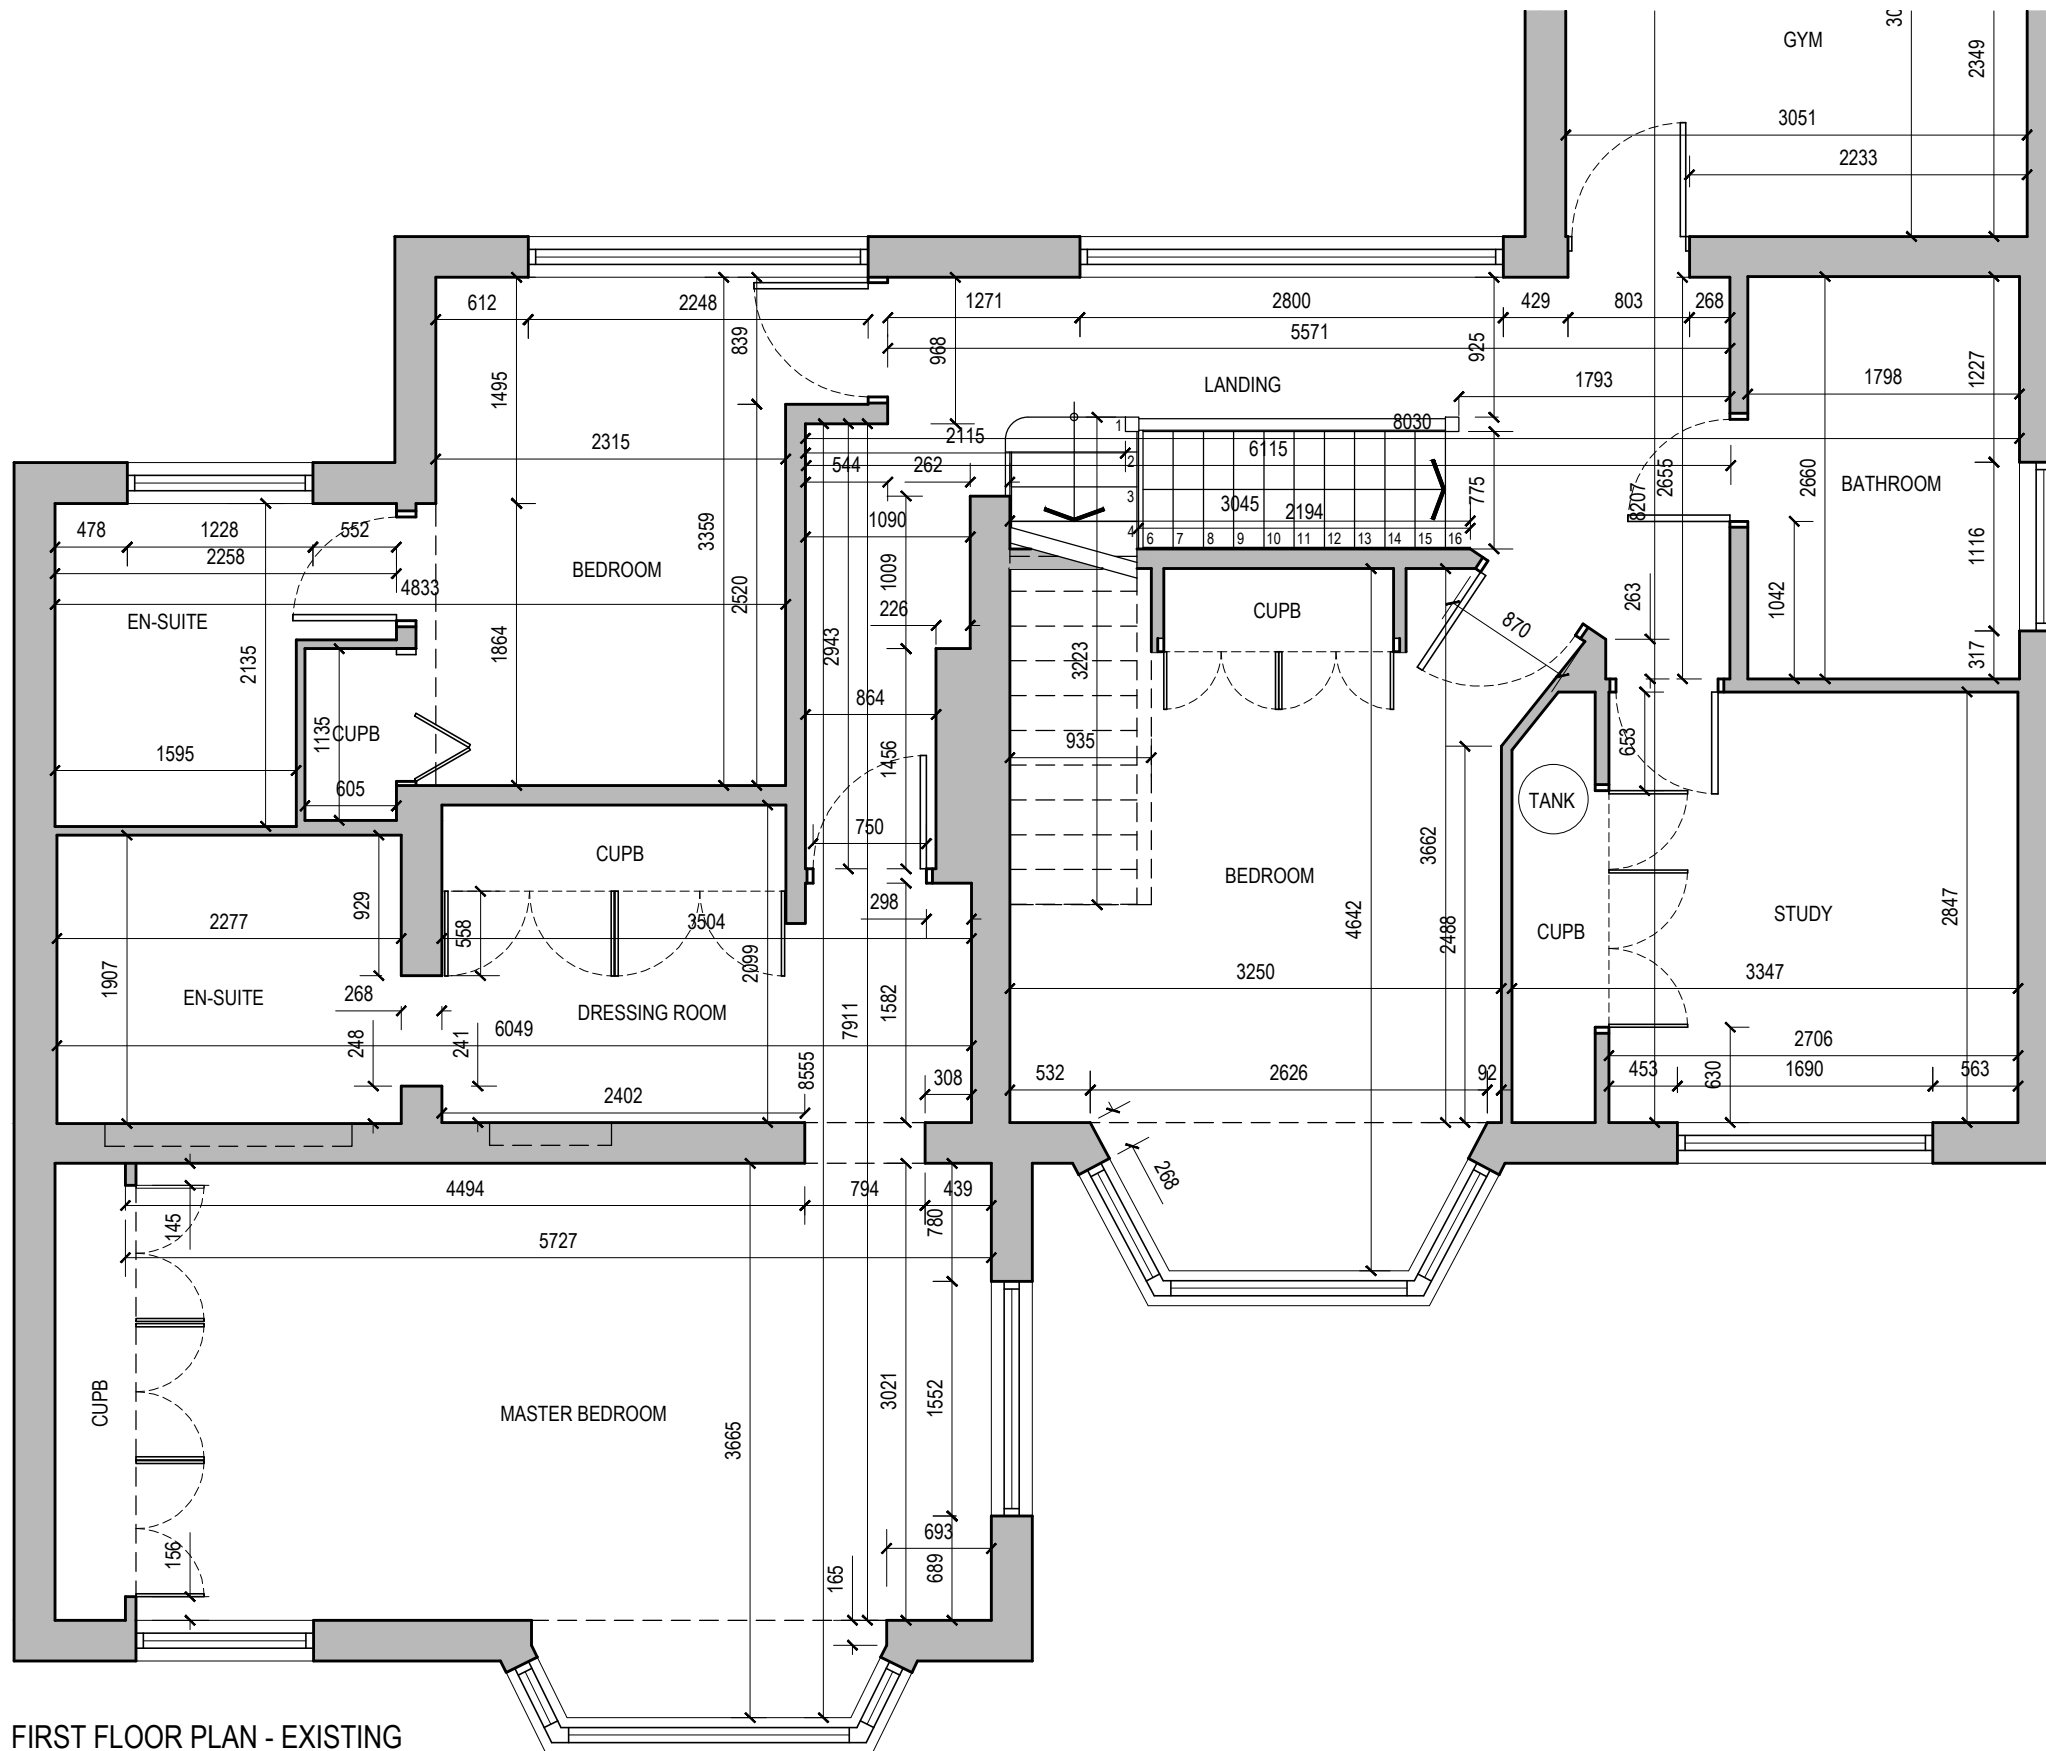

02 FIRST FLOOR PLAN - EXISTING
1:50 @ A3



REVISIONS:
A:

DO NOT SCALE OFF DRAWINGS

hedgehog
development

53 Cambridge Road Southend-on-Sea Essex SS1 1ET
www.hedgehog-developments.com t: +44 (0) 1702 354435 m: +44 (0) 7933 686822

PROJECT: 29 THE DRIVE, WESTCLIFF-ON-SEA

TITLE: FIRST FLOOR PLAN - EXISTING


DATE: MARCH 2020

SCALE: 1:50 @ A3

P1003

REV:

THIS DRAWING IS NOT TO BE SCALED DIMENSIONS TO BE CHECKED ON SITE COPYRIGHT HEDGEHOG DEVELOPMENT

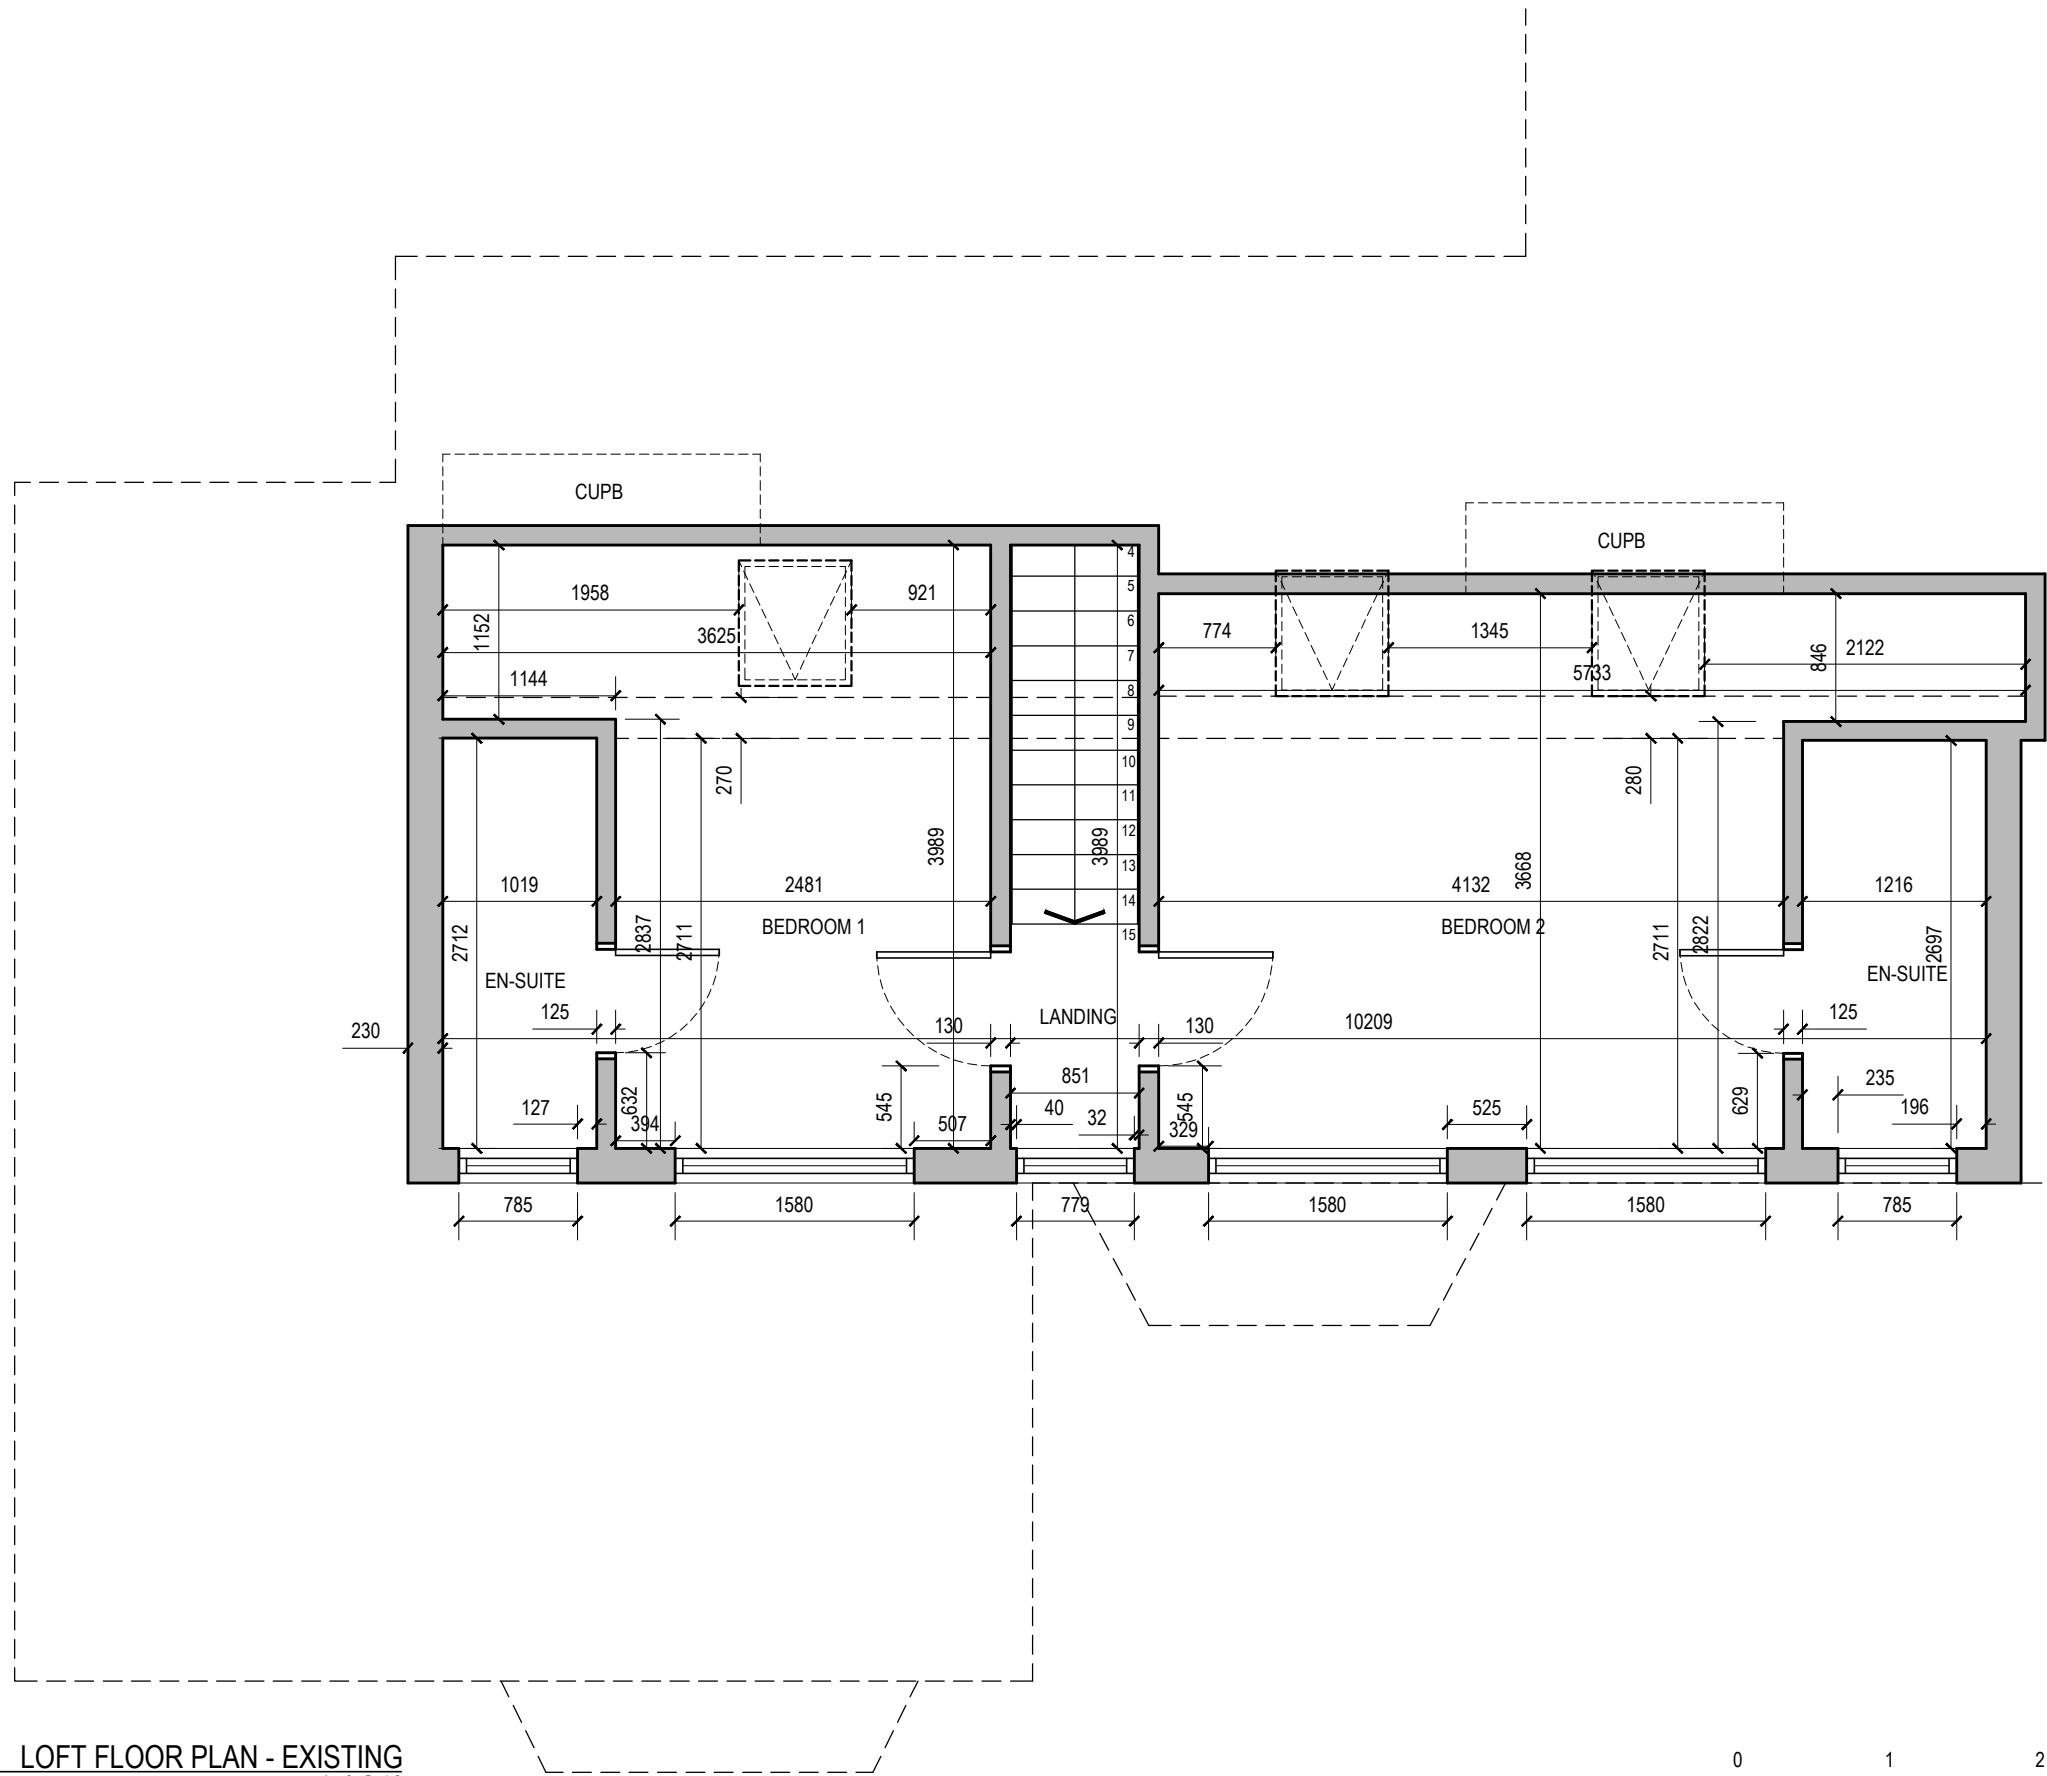


03 LOFT FLOOR PLAN - EXISTING
1:50 @ A3



REVISIONS: A:		53 Cambridge Road Southend-on-Sea Essex SS1 1ET www.hedgehog-developments.com t: +44 (0) 1702 354435 m: +44 (0) 7933 686822		P1004	REV:
		PROJECT: 29 THE DRIVE, WESTCLIFF-ON-SEA	DATE: MARCH 2020		
DO NOT SCALE OFF DRAWINGS	development	TITLE: LOFT FLOOR PLAN - EXISTING	SCALE: 1:50 @ A3		

THIS DRAWING IS NOT TO BE SCALED DIMENSIONS TO BE CHECKED ON SITE COPYRIGHT HEDGEHOG DEVELOPMENT

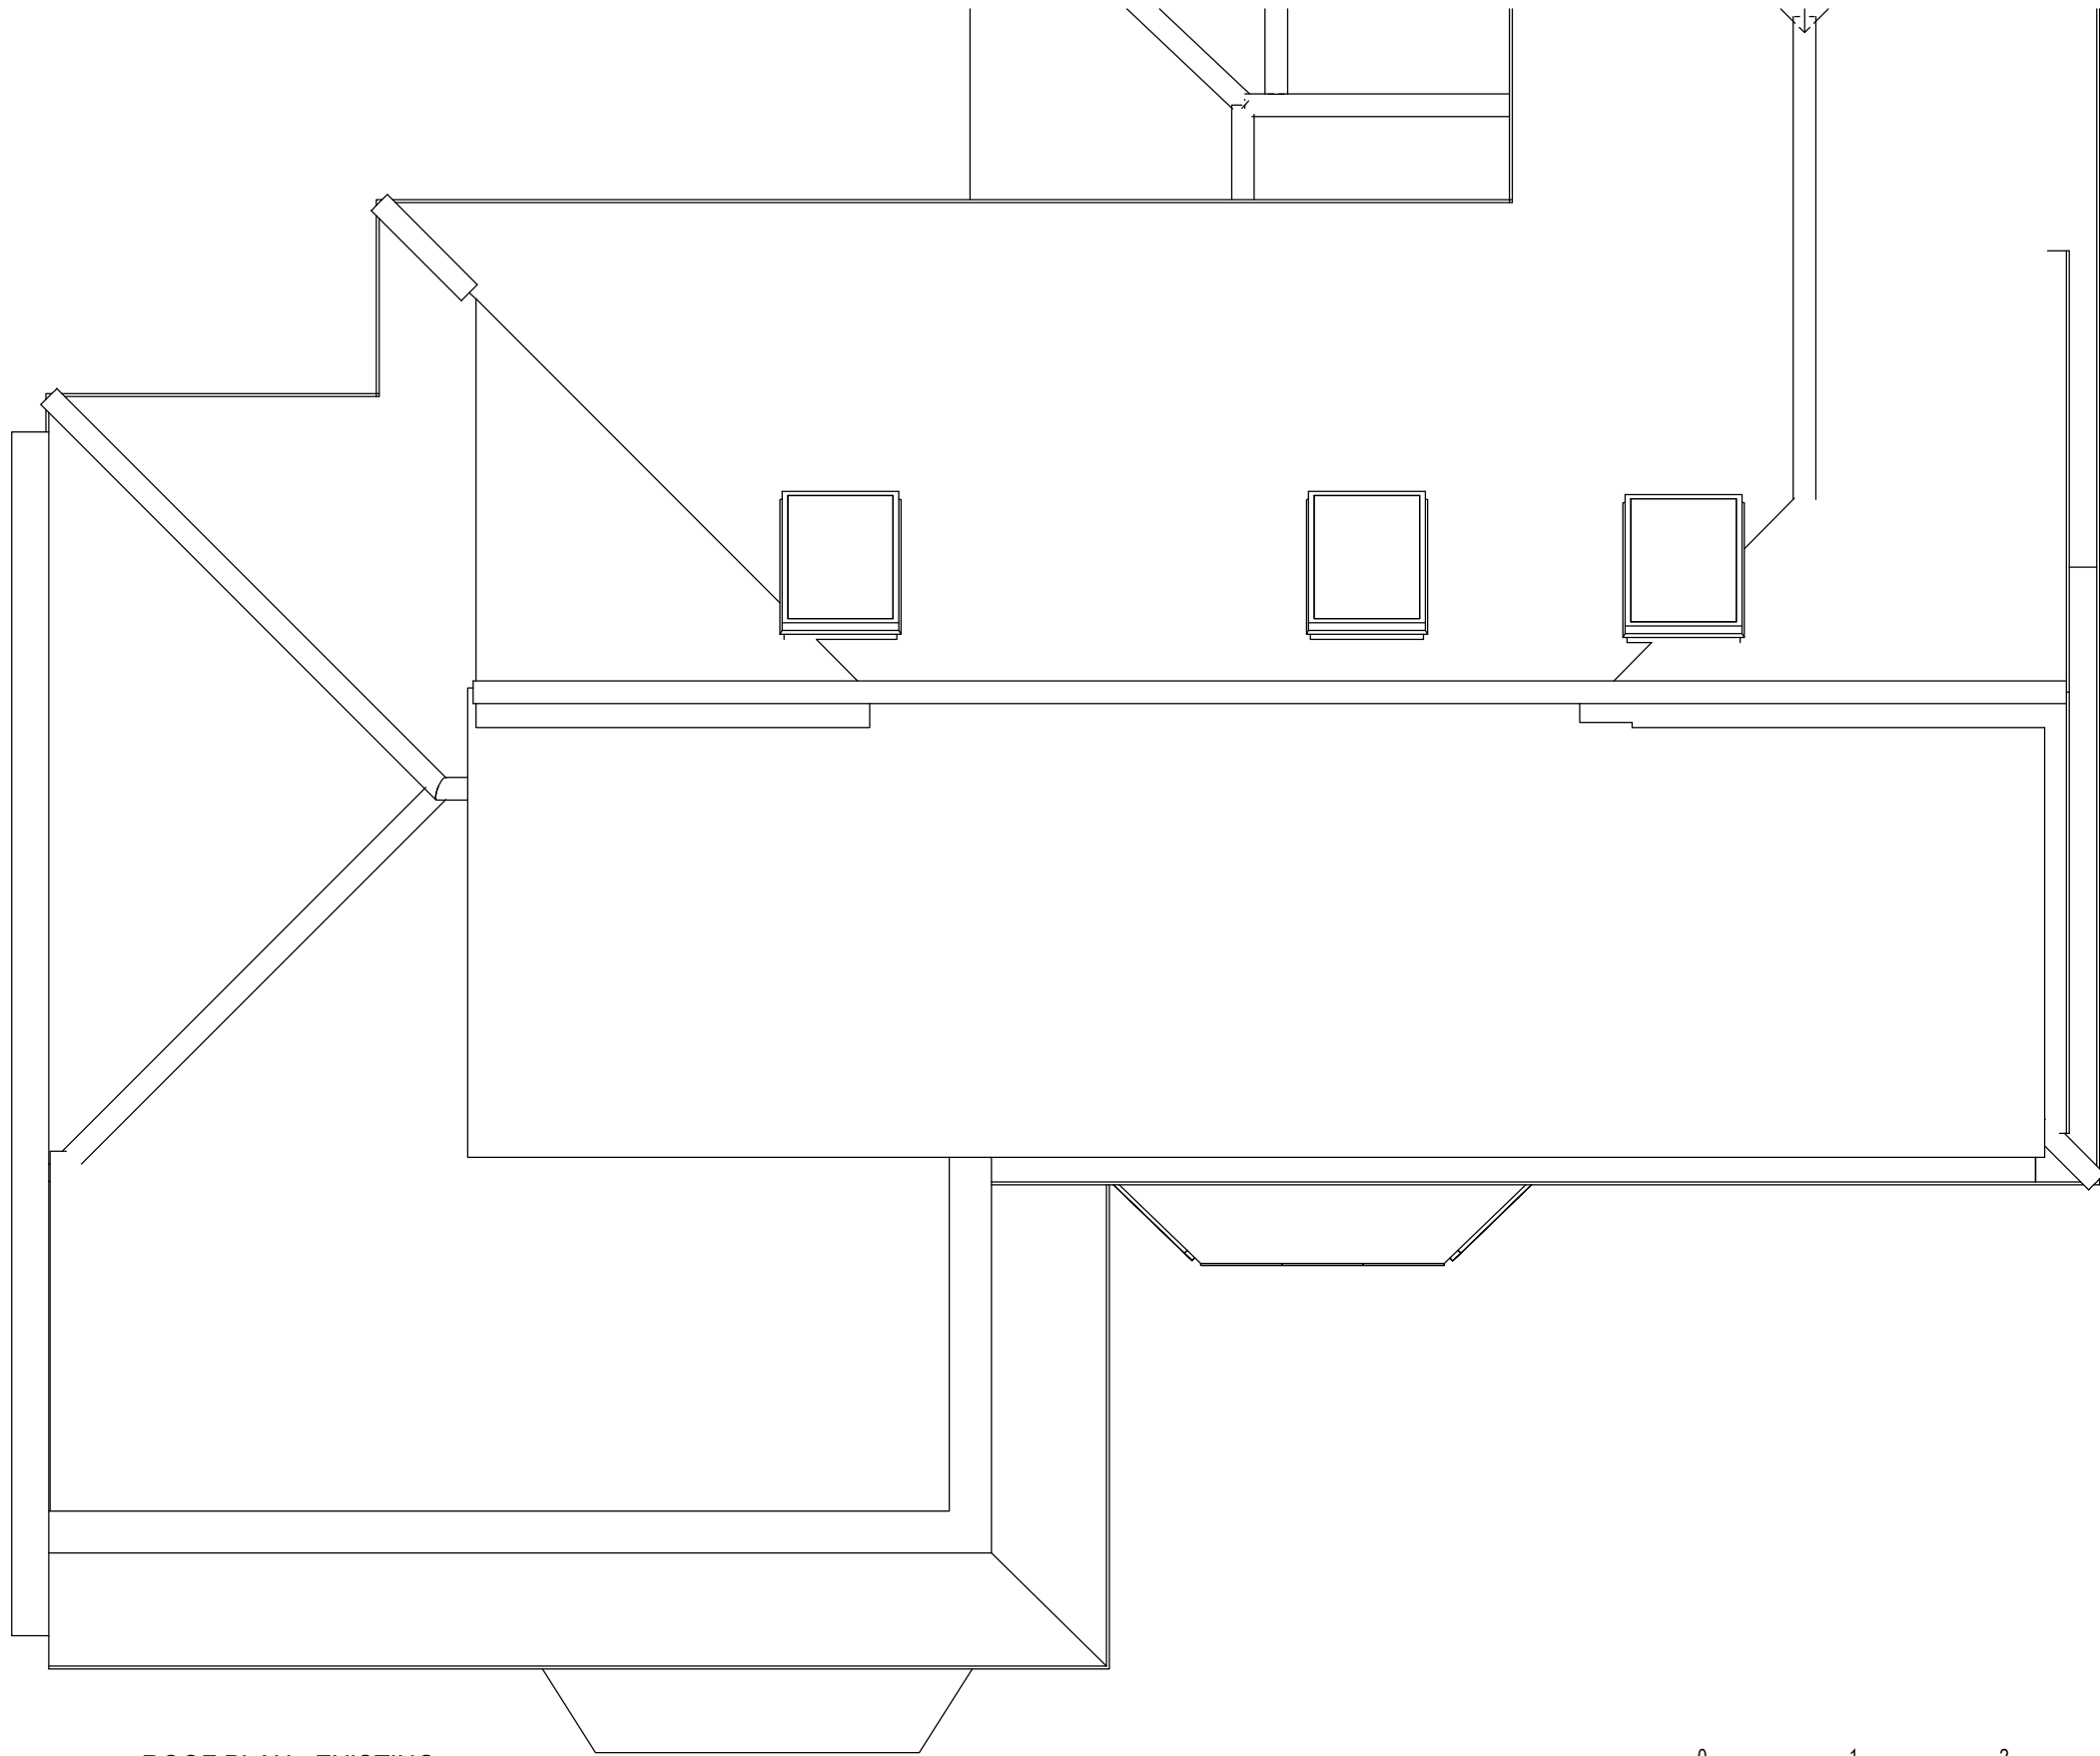

04

ROOF PLAN - EXISTING
1:50 @ A3



REVISIONS: A: DO NOT SCALE OFF DRAWINGS		53 Cambridge Road Southend-on-Sea Essex SS1 1ET www.hedgehog-developments.com t: +44 (0) 1702 354435 m: +44 (0) 7933 686822		REV:
		PROJECT: 29 THE DRIVE, WESTCLIFF-ON-SEA	DATE: MARCH 2020	
		TITLE: ROOF PLAN - EXISTING	SCALE: 1:50 @ A3	


THIS DRAWING IS NOT TO BE SCALED DIMENSIONS TO BE CHECKED ON SITE COPYRIGHT HEDGEHOG DEVELOPMENT



01 REAR ELEVATION - EXISTING
1:50 @ A3



REVISIONS: A: DO NOT SCALE OFF DRAWINGS		53 Cambridge Road Southend-on-Sea Essex SS1 1ET www.hedgehog-developments.com t: +44 (0) 1702 354435 m: +44 (0) 7933 686822		DATE: MARCH 2020 SCALE: 1:50 @ A3	P1006	REV:
		PROJECT: 29 THE DRIVE, WESTCLIFF-ON-SEA	TITLE: REAR ELEVATION - EXISTING			

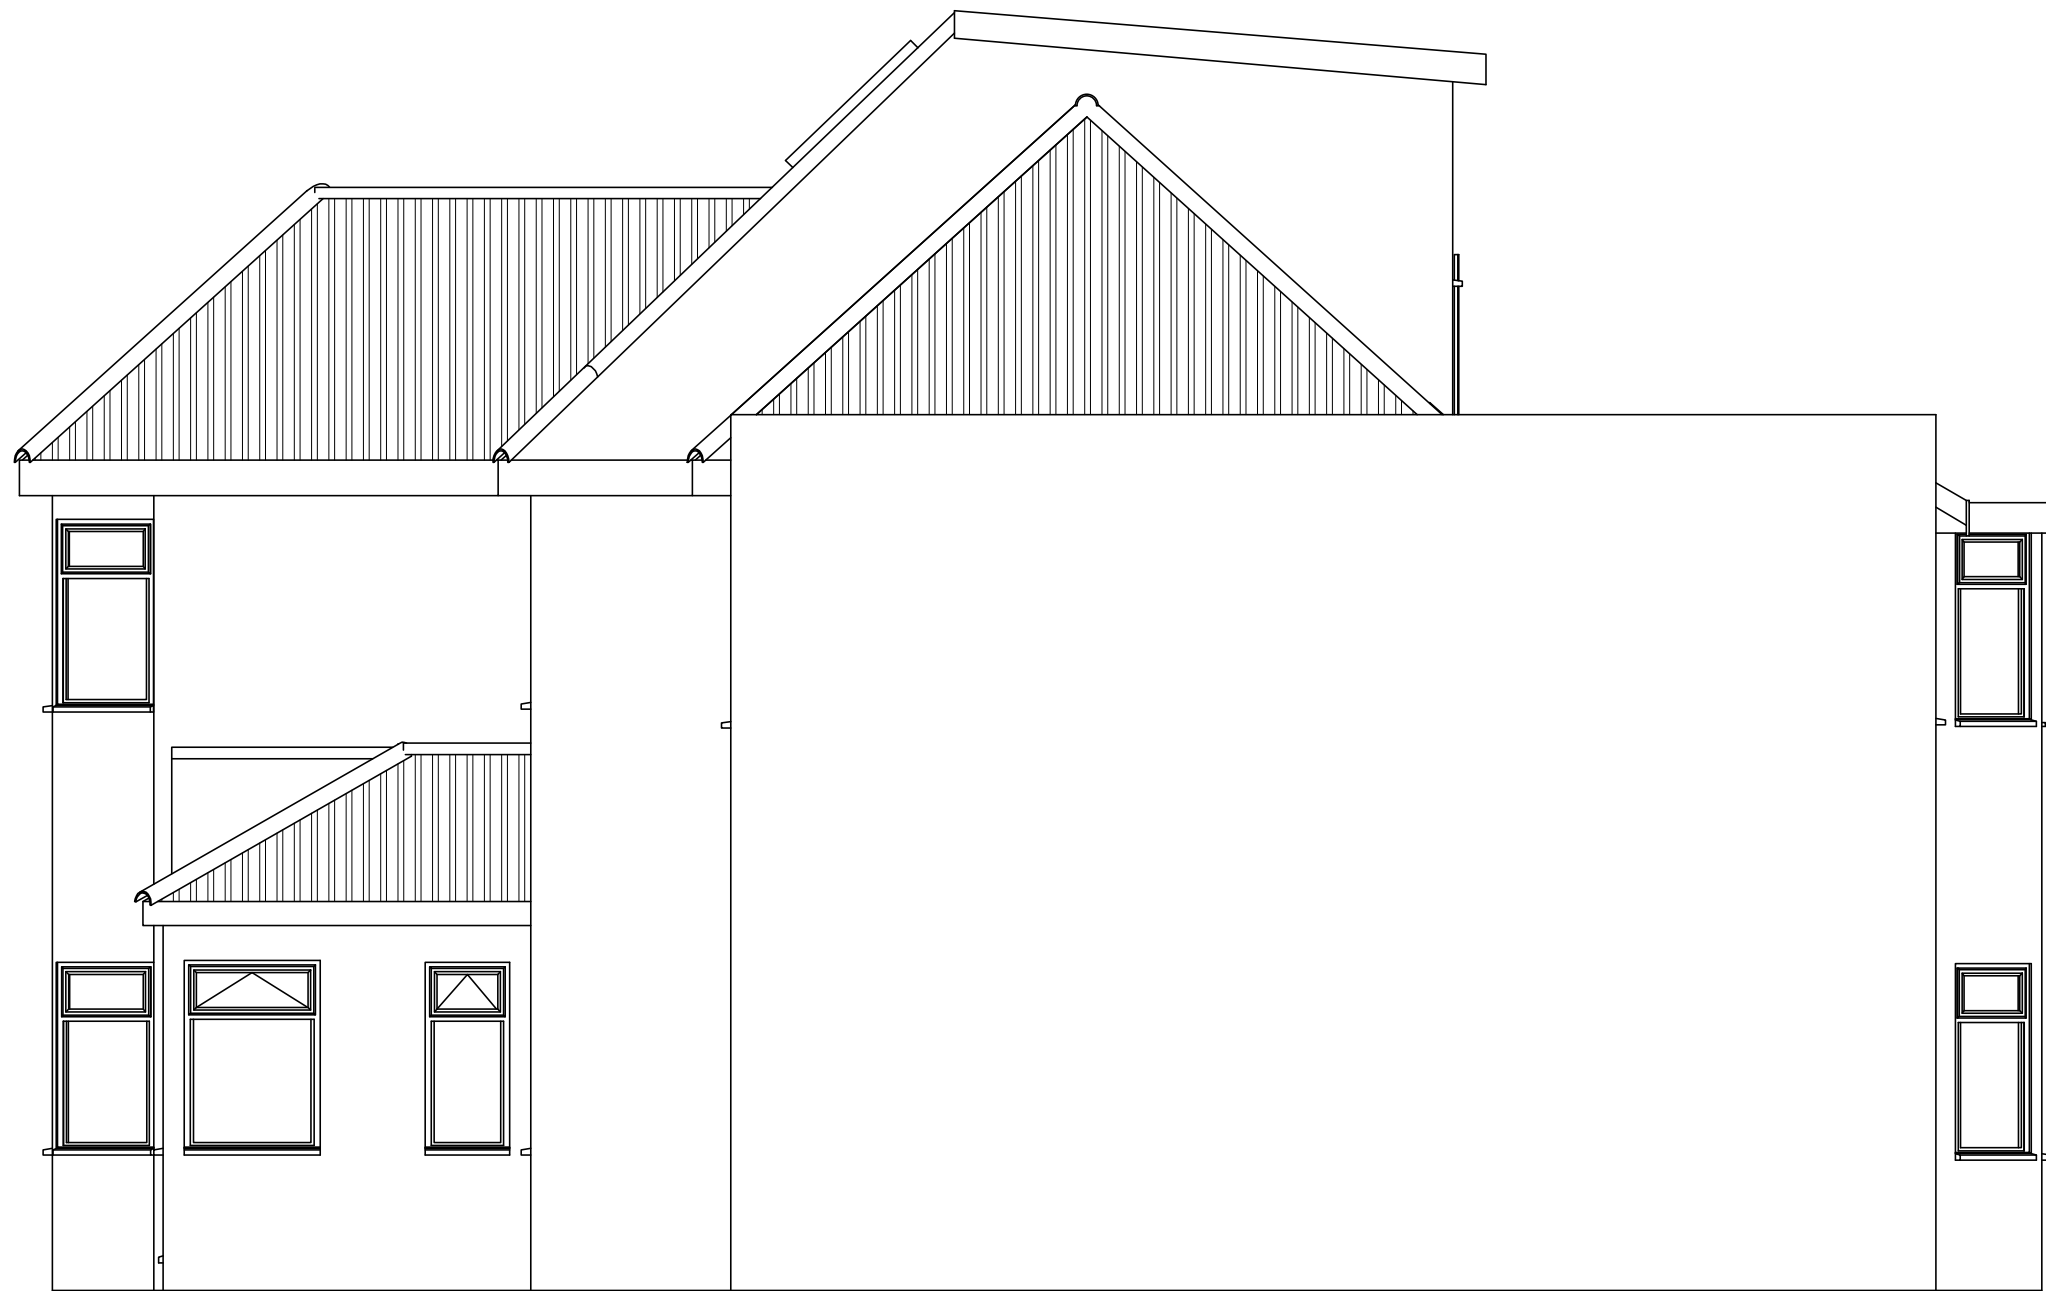

02 SIDE ELEVATION - EXISTING
1:50 @ A3



REVISIONS: A: DO NOT SCALE OFF DRAWINGS		53 Cambridge Road Southend-on-Sea Essex SS1 1ET www.hedgehog-developments.com t: +44 (0) 1702 354435 m: +44 (0) 7933 686822		P1007	REV:
		PROJECT: 29 THE DRIVE, WESTCLIFF-ON-SEA	DATE: MARCH 2020		
		TITLE: SIDE ELEVATION - EXISTING	SCALE: 1:50 @ A3		



03 FRONT ELEVATION - EXISTING
1:50 @ A3




REVISIONS: A: DO NOT SCALE OFF DRAWINGS		53 Cambridge Road Southend-on-Sea Essex SS1 1ET www.hedgehog-developments.com t: +44 (0) 1702 354435 m: +44 (0) 7933 686822		DATE: MARCH 2020 SCALE: 1:50 @ A3	P1008	REV:
		PROJECT: 29 THE DRIVE, WESTCLIFF-ON-SEA	TITLE: FRONT ELEVATION - EXISTING			



04 — SIDE ELEVATION - EXISTING
1:50 @ A3



REVISIONS: A: DO NOT SCALE OFF DRAWINGS		53 Cambridge Road Southend-on-Sea Essex SS1 1ET www.hedgehog-developments.com t: +44 (0) 1702 354435 m: +44 (0) 7933 686822		P1009	REV:
		PROJECT: 29 THE DRIVE, WESTCLIFF-ON-SEA	DATE: MARCH 2020		
		TITLE: SIDE ELEVATION - EXISTING	SCALE: 1:50 @ A3		

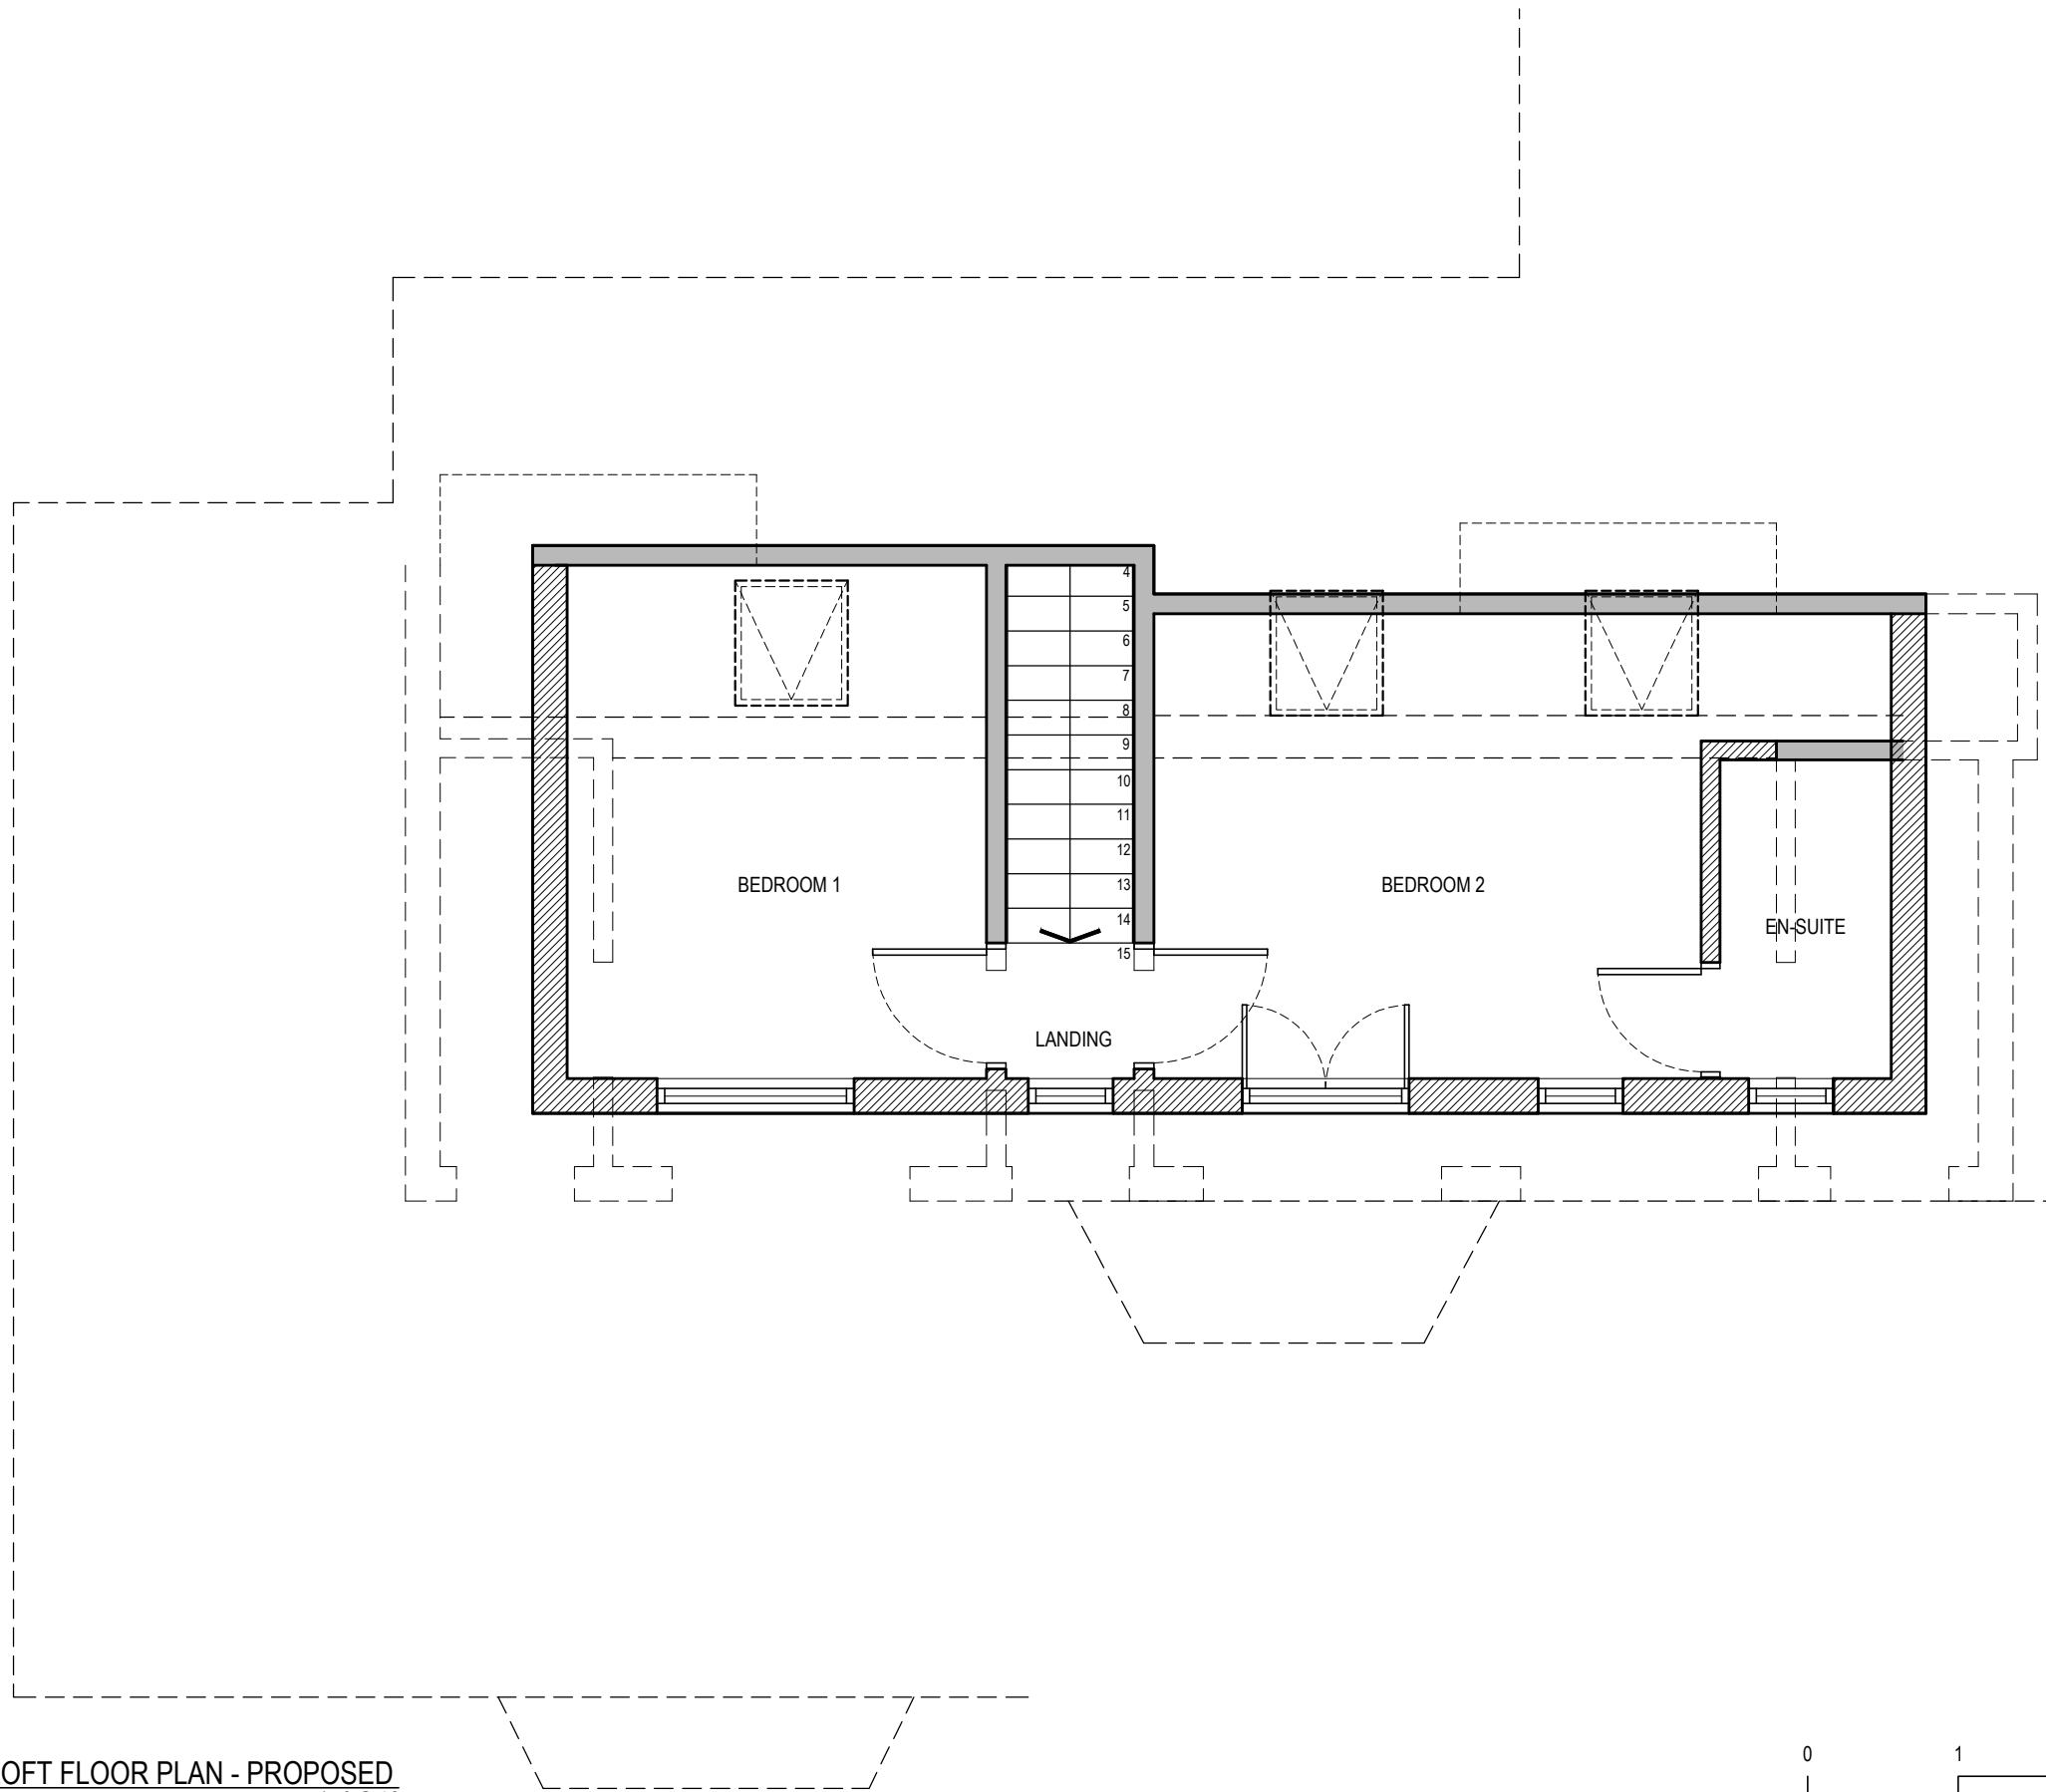


02 LOFT FLOOR PLAN - PROPOSED
1:50 @ A3



REVISIONS: A: DO NOT SCALE OFF DRAWINGS		53 Cambridge Road Southend-on-Sea Essex SS1 1ET www.hedgehog-developments.com t: +44 (0) 1702 354435 m: +44 (0) 7933 686822		P1010	REV: A
		PROJECT: 29 THE DRIVE, WESTCLIFF-ON-SEA	DATE: MARCH 2020		

THIS DRAWING IS NOT TO BE SCALED DIMENSIONS TO BE CHECKED ON SITE COPYRIGHT HEDGEHOG DEVELOPMENT

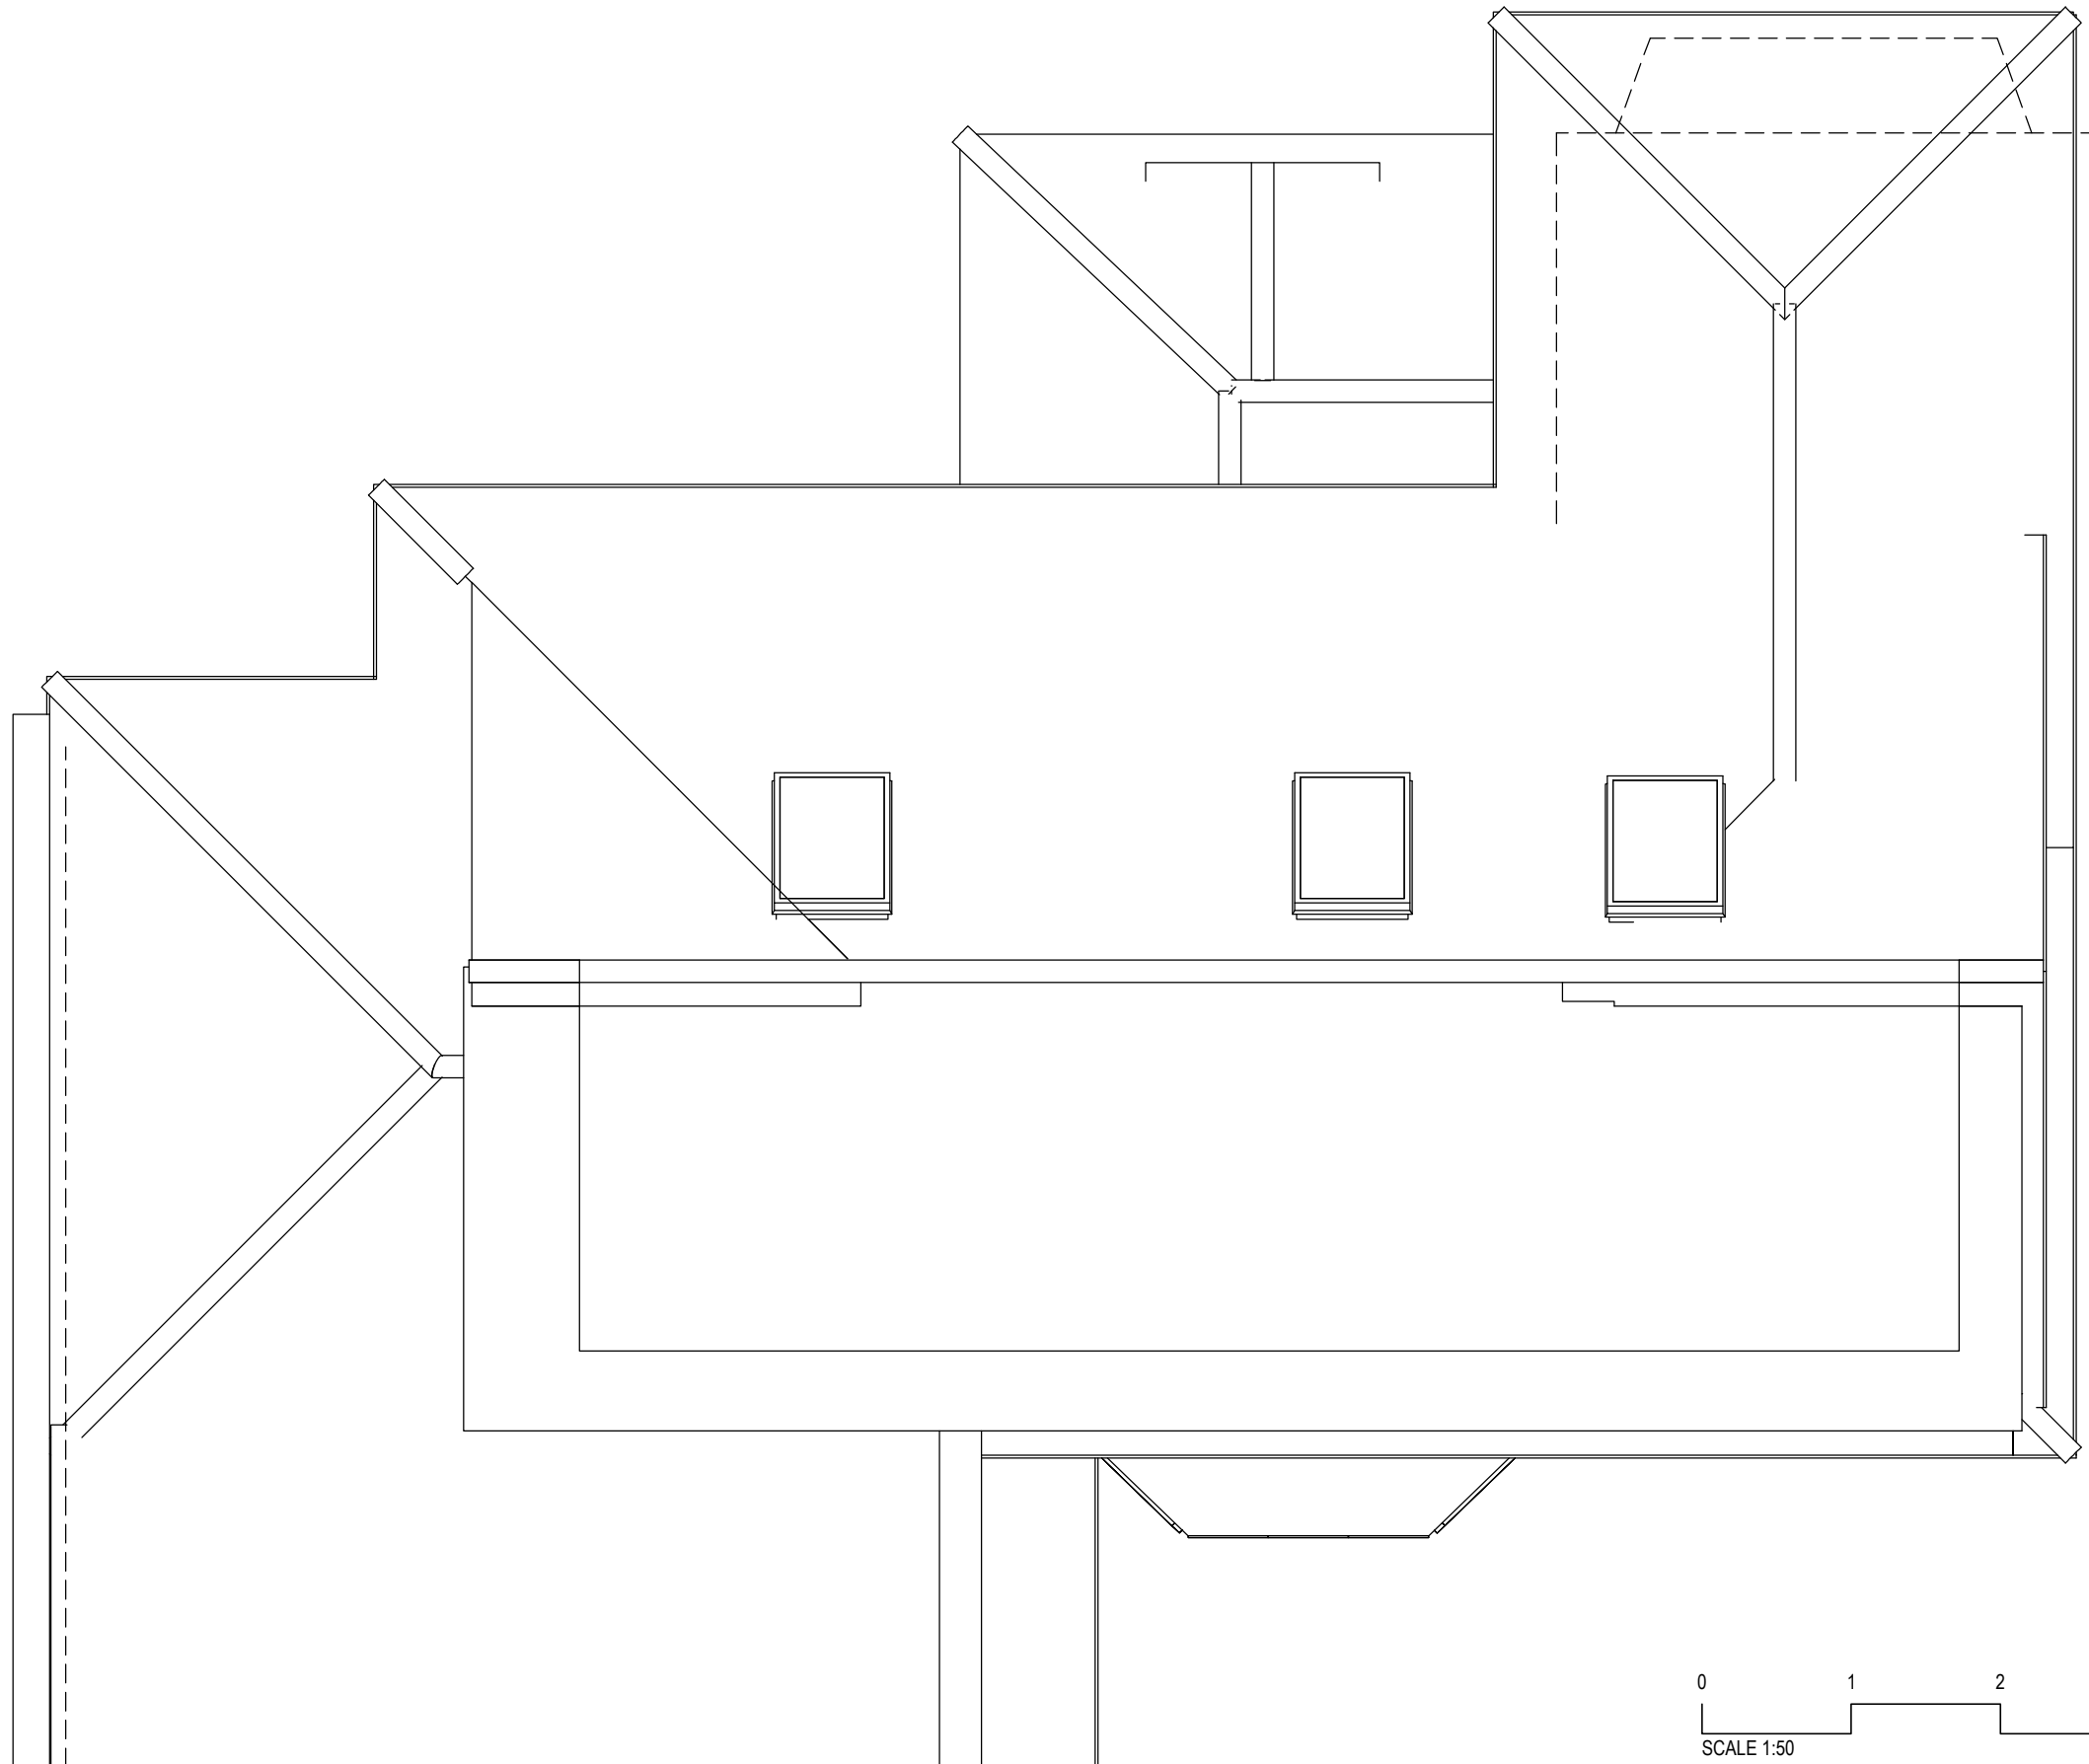

REVISIONS:

A:

DO NOT SCALE OFF DRAWINGS

hedgehog
development

53 Cambridge Road Southend-on-Sea Essex SS1 1ET
www.hedgehog-developments.com t: +44 (0) 1702 354435 m: +44 (0) 7933 686822

PROJECT: 29 THE DRIVE, WESTCLIFF-ON-SEA

TITLE: ROOF PLAN - PROPOSED

DATE: MARCH 2020

SCALE: 1:50 @ A3

P1011

REV:
A


THIS DRAWING IS NOT TO BE SCALED DIMENSIONS TO BE CHECKED ON SITE COPYRIGHT HEDGEHOG DEVELOPMENT



01 REAR ELEVATION - PROPOSED
1:50 @ A3



REVISIONS: A: DO NOT SCALE OFF DRAWINGS		53 Cambridge Road Southend-on-Sea Essex SS1 1ET www.hedgehog-developments.com t: +44 (0) 1702 354435 m: +44 (0) 7933 686822		P1012	REV: A
		PROJECT: 29 THE DRIVE, WESTCLIFF-ON-SEA	DATE: MARCH 2020		

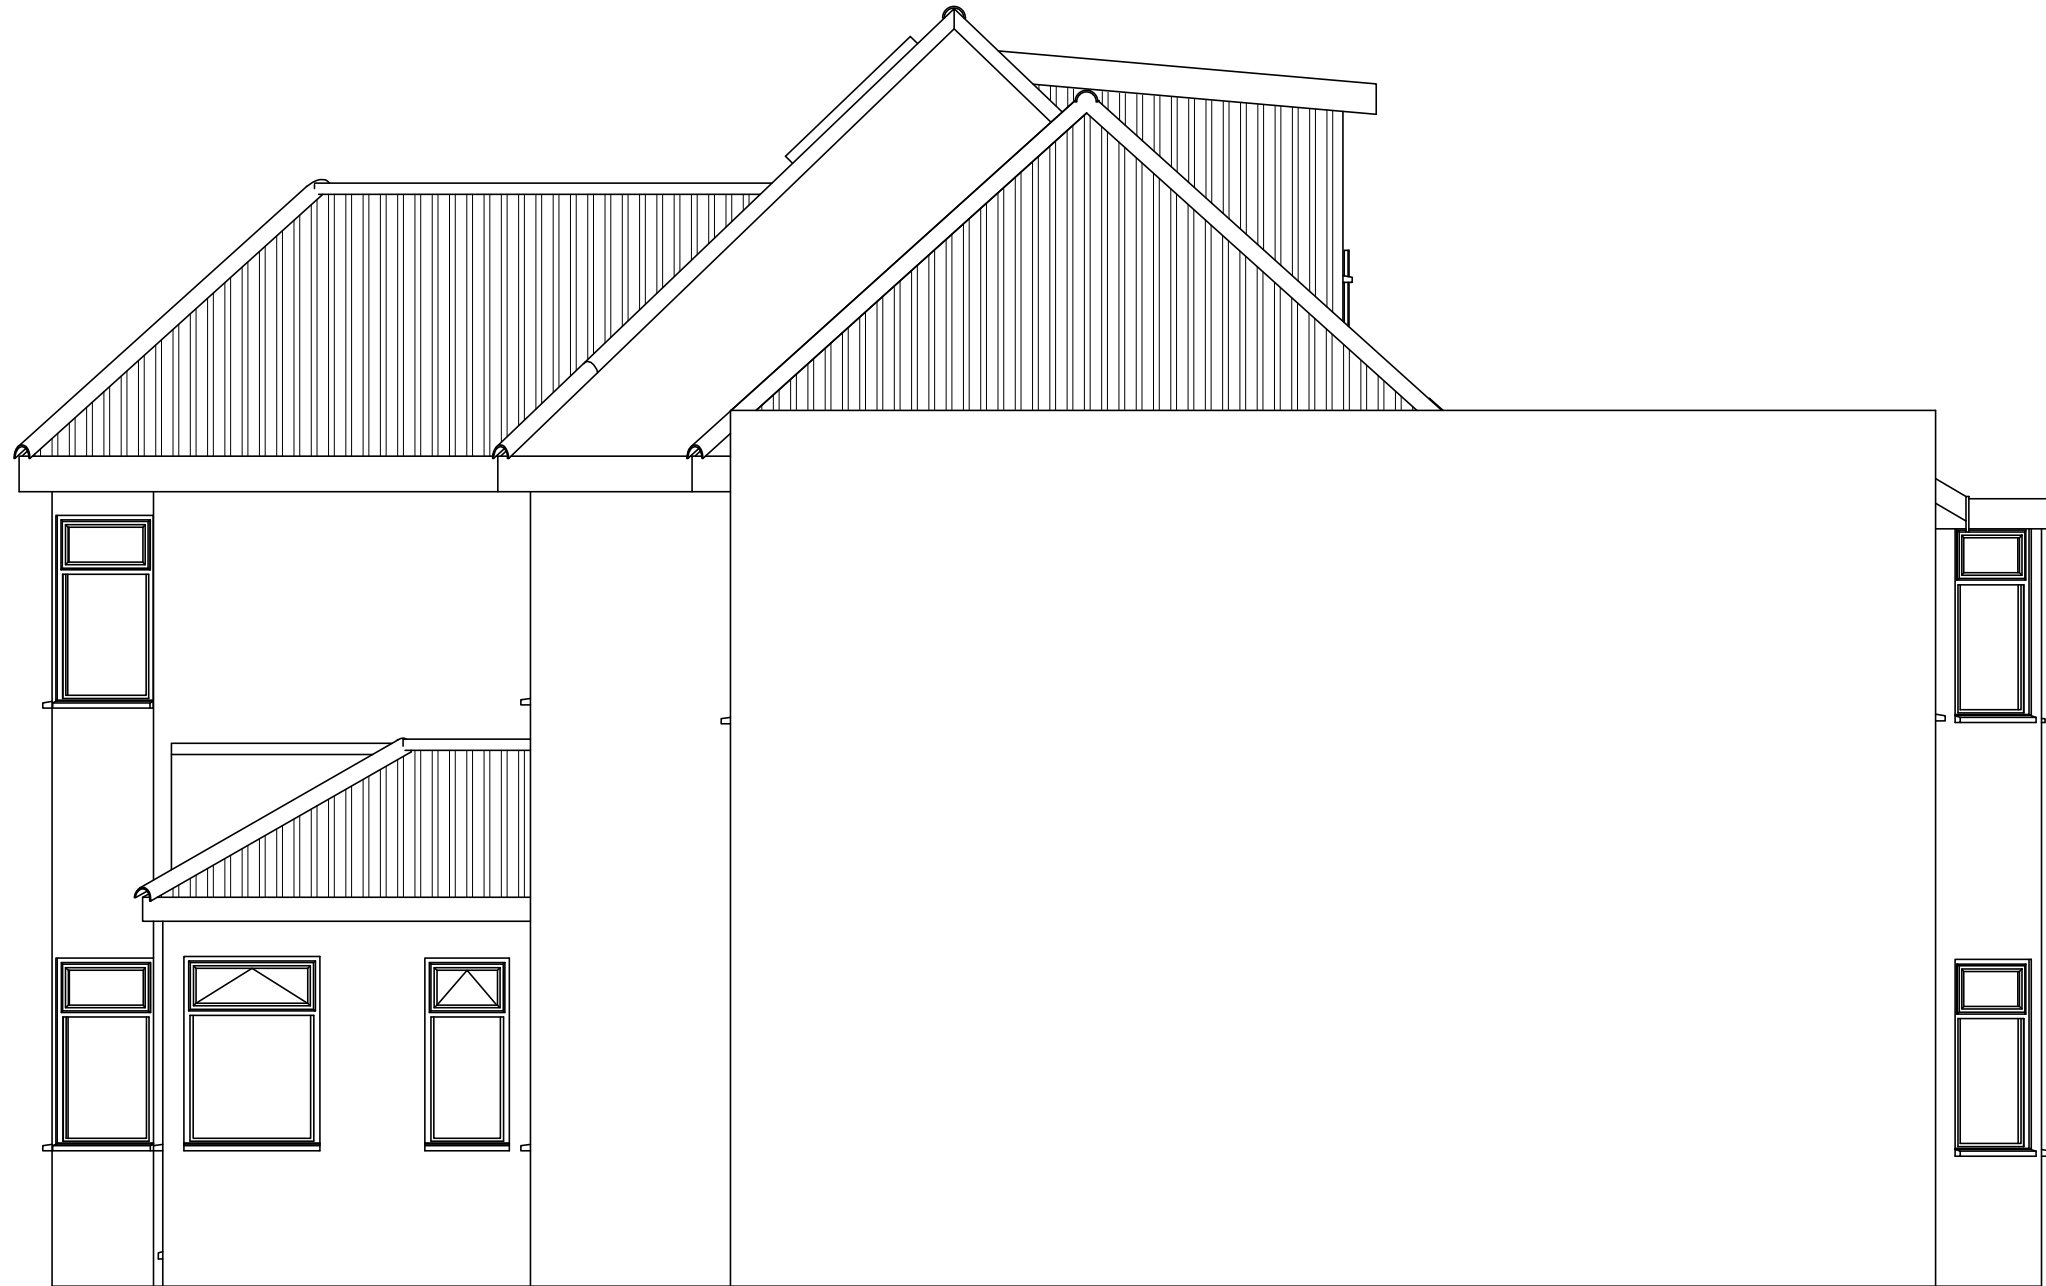

02 — SIDE ELEVATION - PROPOSED
1:50 @ A3



REVISIONS: A: DO NOT SCALE OFF DRAWINGS		53 Cambridge Road Southend-on-Sea Essex SS1 1ET www.hedgehog-developments.com t: +44 (0) 1702 354435 m: +44 (0) 7933 686822		P1013	REV:
		PROJECT: 29 THE DRIVE, WESTCLIFF-ON-SEA	DATE: MARCH 2020		
		TITLE: SIDE ELEVATION - PROPOSED	SCALE: 1:50 @ A3		



03 FRONT ELEVATION - PROPOSED
1:50 @ A3



REVISIONS: A: DO NOT SCALE OFF DRAWINGS		53 Cambridge Road Southend-on-Sea Essex SS1 1ET www.hedgehog-developments.com t: +44 (0) 1702 354435 m: +44 (0) 7933 686822		DATE: MARCH 2020 SCALE: 1:50 @ A3	P1014	REV:
		PROJECT: 29 THE DRIVE, WESTCLIFF-ON-SEA	TITLE: FRONT ELEVATION - PROPOSED			



04 SIDE ELEVATION - PROPOSED
1:50 @ A3



REVISIONS: A: DO NOT SCALE OFF DRAWINGS		53 Cambridge Road Southend-on-Sea Essex SS1 1ET www.hedgehog-developments.com t: +44 (0) 1702 354435 m: +44 (0) 7933 686822		P1015	REV:
		PROJECT: 29 THE DRIVE, WESTCLIFF-ON-SEA	DATE: MARCH 2020		
		TITLE: SIDE ELEVATION - PROPOSED	SCALE: 1:50 @ A3		