

Designed by

studio  
INTEGRATE

Clients

Mr. Mush Ali

Location

Leigh On Sea

Sheet Name





Site Plan  
Existing

Sheet Number

E.SP200

Date

06/05/2020

 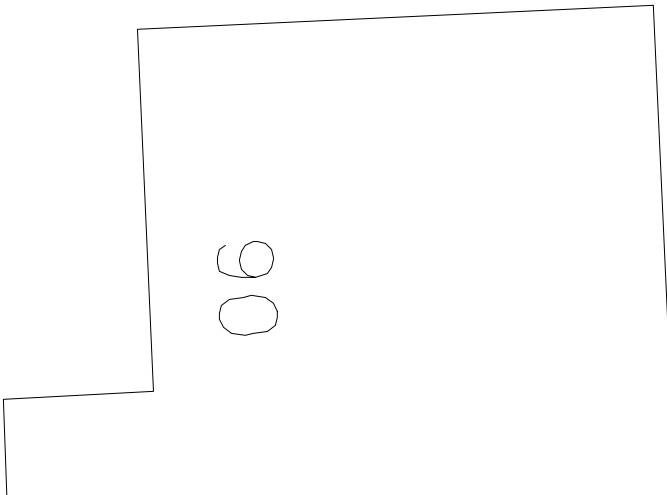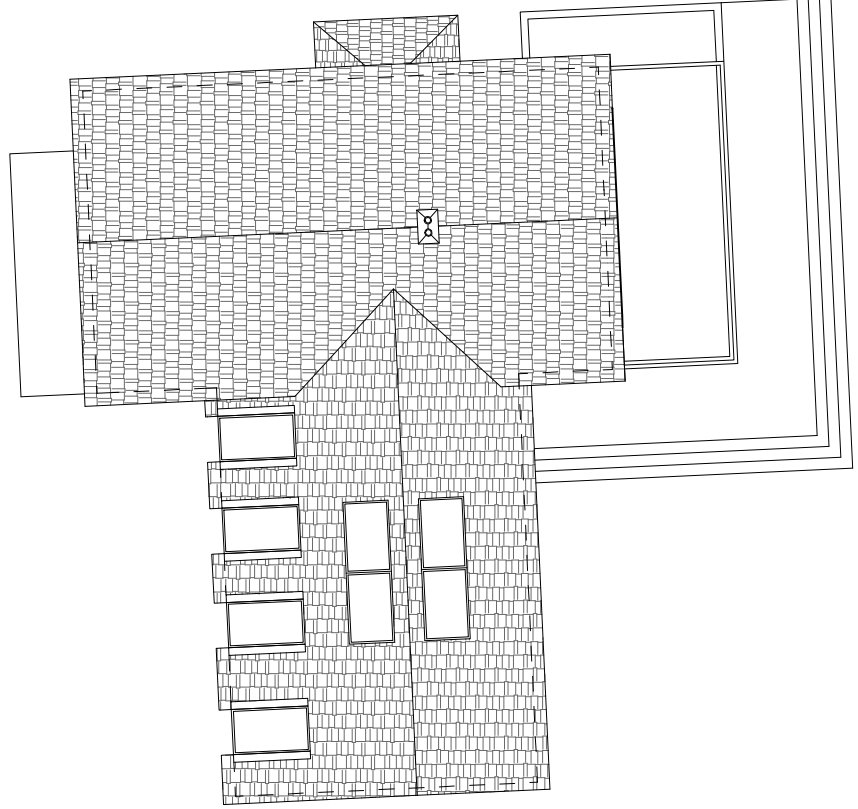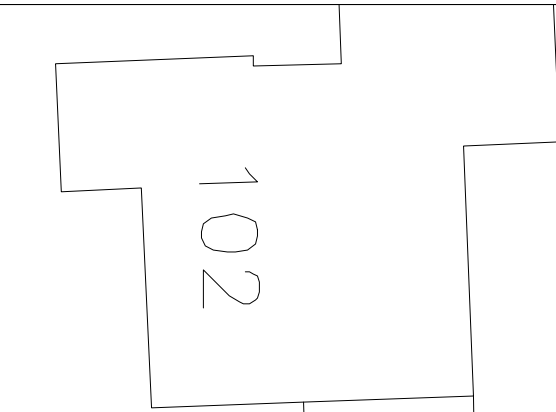

Scale: 1:200 @A3  
1m 5m 10m

Designed by
studio INTEGRATE
Clients
Mr. Mush Ali
Location
Leigh On Sea
Sheet Name
Site Plan Proposed
Sheet Number
SP200
Date
06/05/2020