

Scale: 1:100 @A3



Designed by

studio  
INTEGRATE

Clients

Mr. Mush Ali

Location

Leigh On Sea

Sheet Name

Ground Floor  
Plan Existing

Sheet Number


E.GA100

Date

06/05/2020

Floor Area

216.81 sqm.

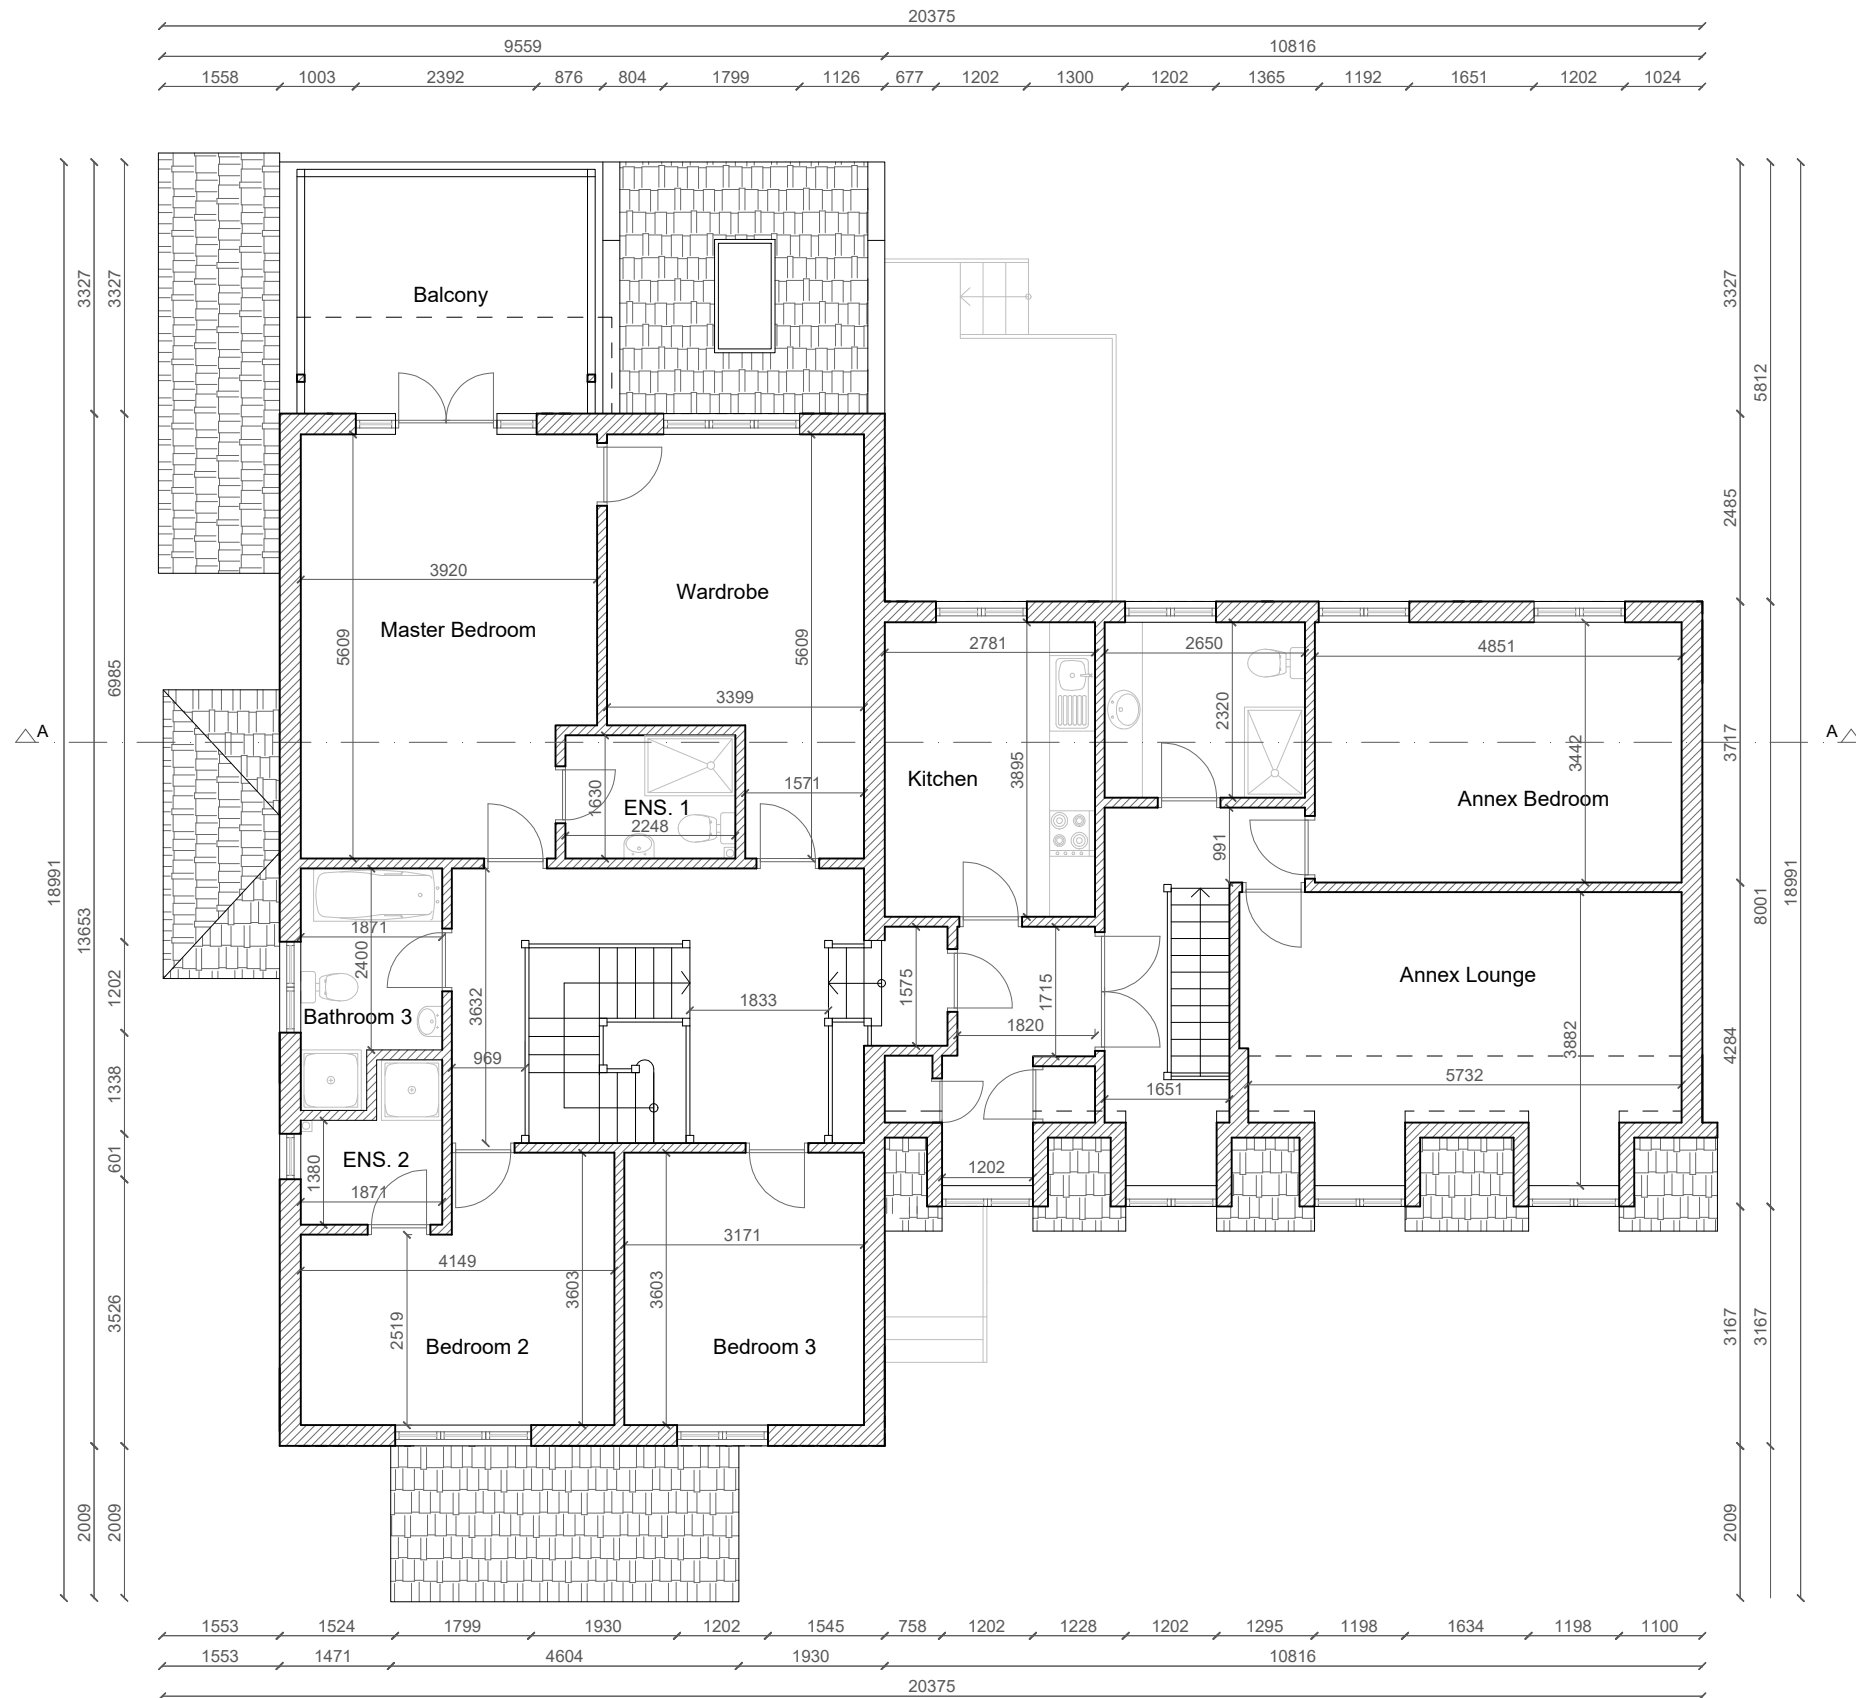

Scale: 1:100 @A3



Designed by

studio  
INTEGRATE

Clients

Mr. Mush Ali

Location

Leigh On Sea

Sheet Name

First Floor  
Plan Existing

Sheet Number


E.GA101

Date

06/05/2020

Floor Area

174.01 sqm.

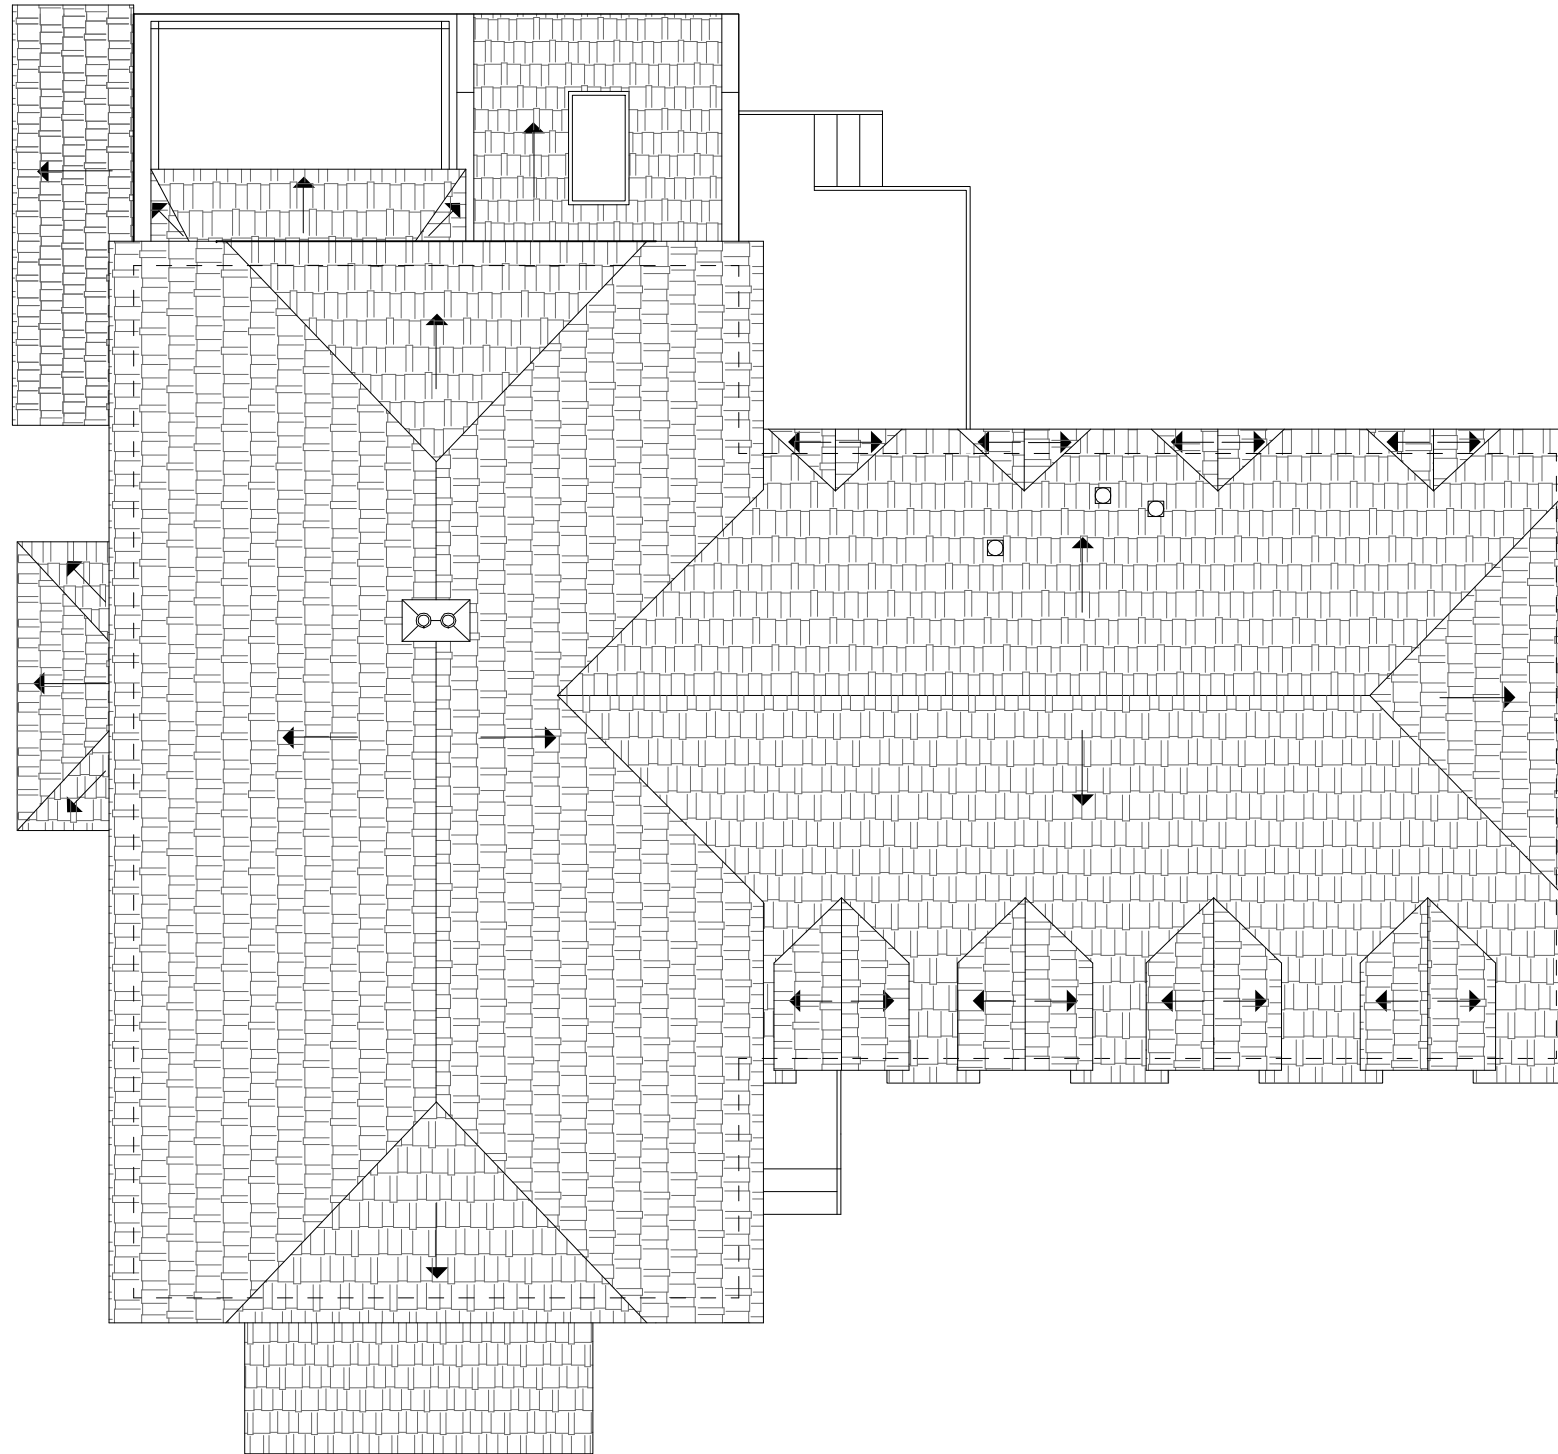

Scale: 1:100 @A3



Designed by

studio  
INTEGRATE

Clients

Mr. Mush Ali

Location

Leigh On Sea

Sheet Name

Roof Plan  
Existing

Sheet Number

E.GA102

Date

06/05/2020



Designed by

studio  
INTEGRATE

Clients

Mr. Mush Ali

Location

Leigh On Sea

Sheet Name

West Elevation  
Existing

Sheet Number

E.GA103

Date

06/05/2020

Scale: 1:100 @A3





Designed by

studio  
INTEGRATE

Clients

Mr. Mush Ali

Location

Leigh On Sea

Sheet Name

East Elevation  
Existing

Sheet Number

E.GA104

Date

06/05/2020

Scale: 1:100 @A3





Scale: 1:100 @A3



Designed by

studio  
INTEGRATE

Clients

Mr. Mush Ali

Location

Leigh On Sea

Sheet Name

South Elevation  
Existing

Sheet Number

E.GA105

Date

06/05/2020



Designed by

studio  
INTEGRATE

Clients

Mr. Mush Ali

Location

Leigh On Sea

Sheet Name

North Elevation  
Existing

Sheet Number

E.GA106

Date

06/05/2020

Scale: 1:100 @A3





Scale: 1:100 @A3



Designed by

studio  
INTEGRATE

Clients

Mr. Mush Ali

Location

Leigh On Sea

Sheet Name

Section A-A  
Existing

Sheet Number

E.GA107

Date

06/05/2020