

Scale: 1:100 @A3
1m 2m 5m

Designed by

studio
INTEGRATE

Clients

Mr. Mush Ali

Location

Leigh On Sea

Sheet Name

Ground Floor
Plan Proposed

Sheet Number


GA100

Date

06/05/2020

Floor Area

221.06 sqm.

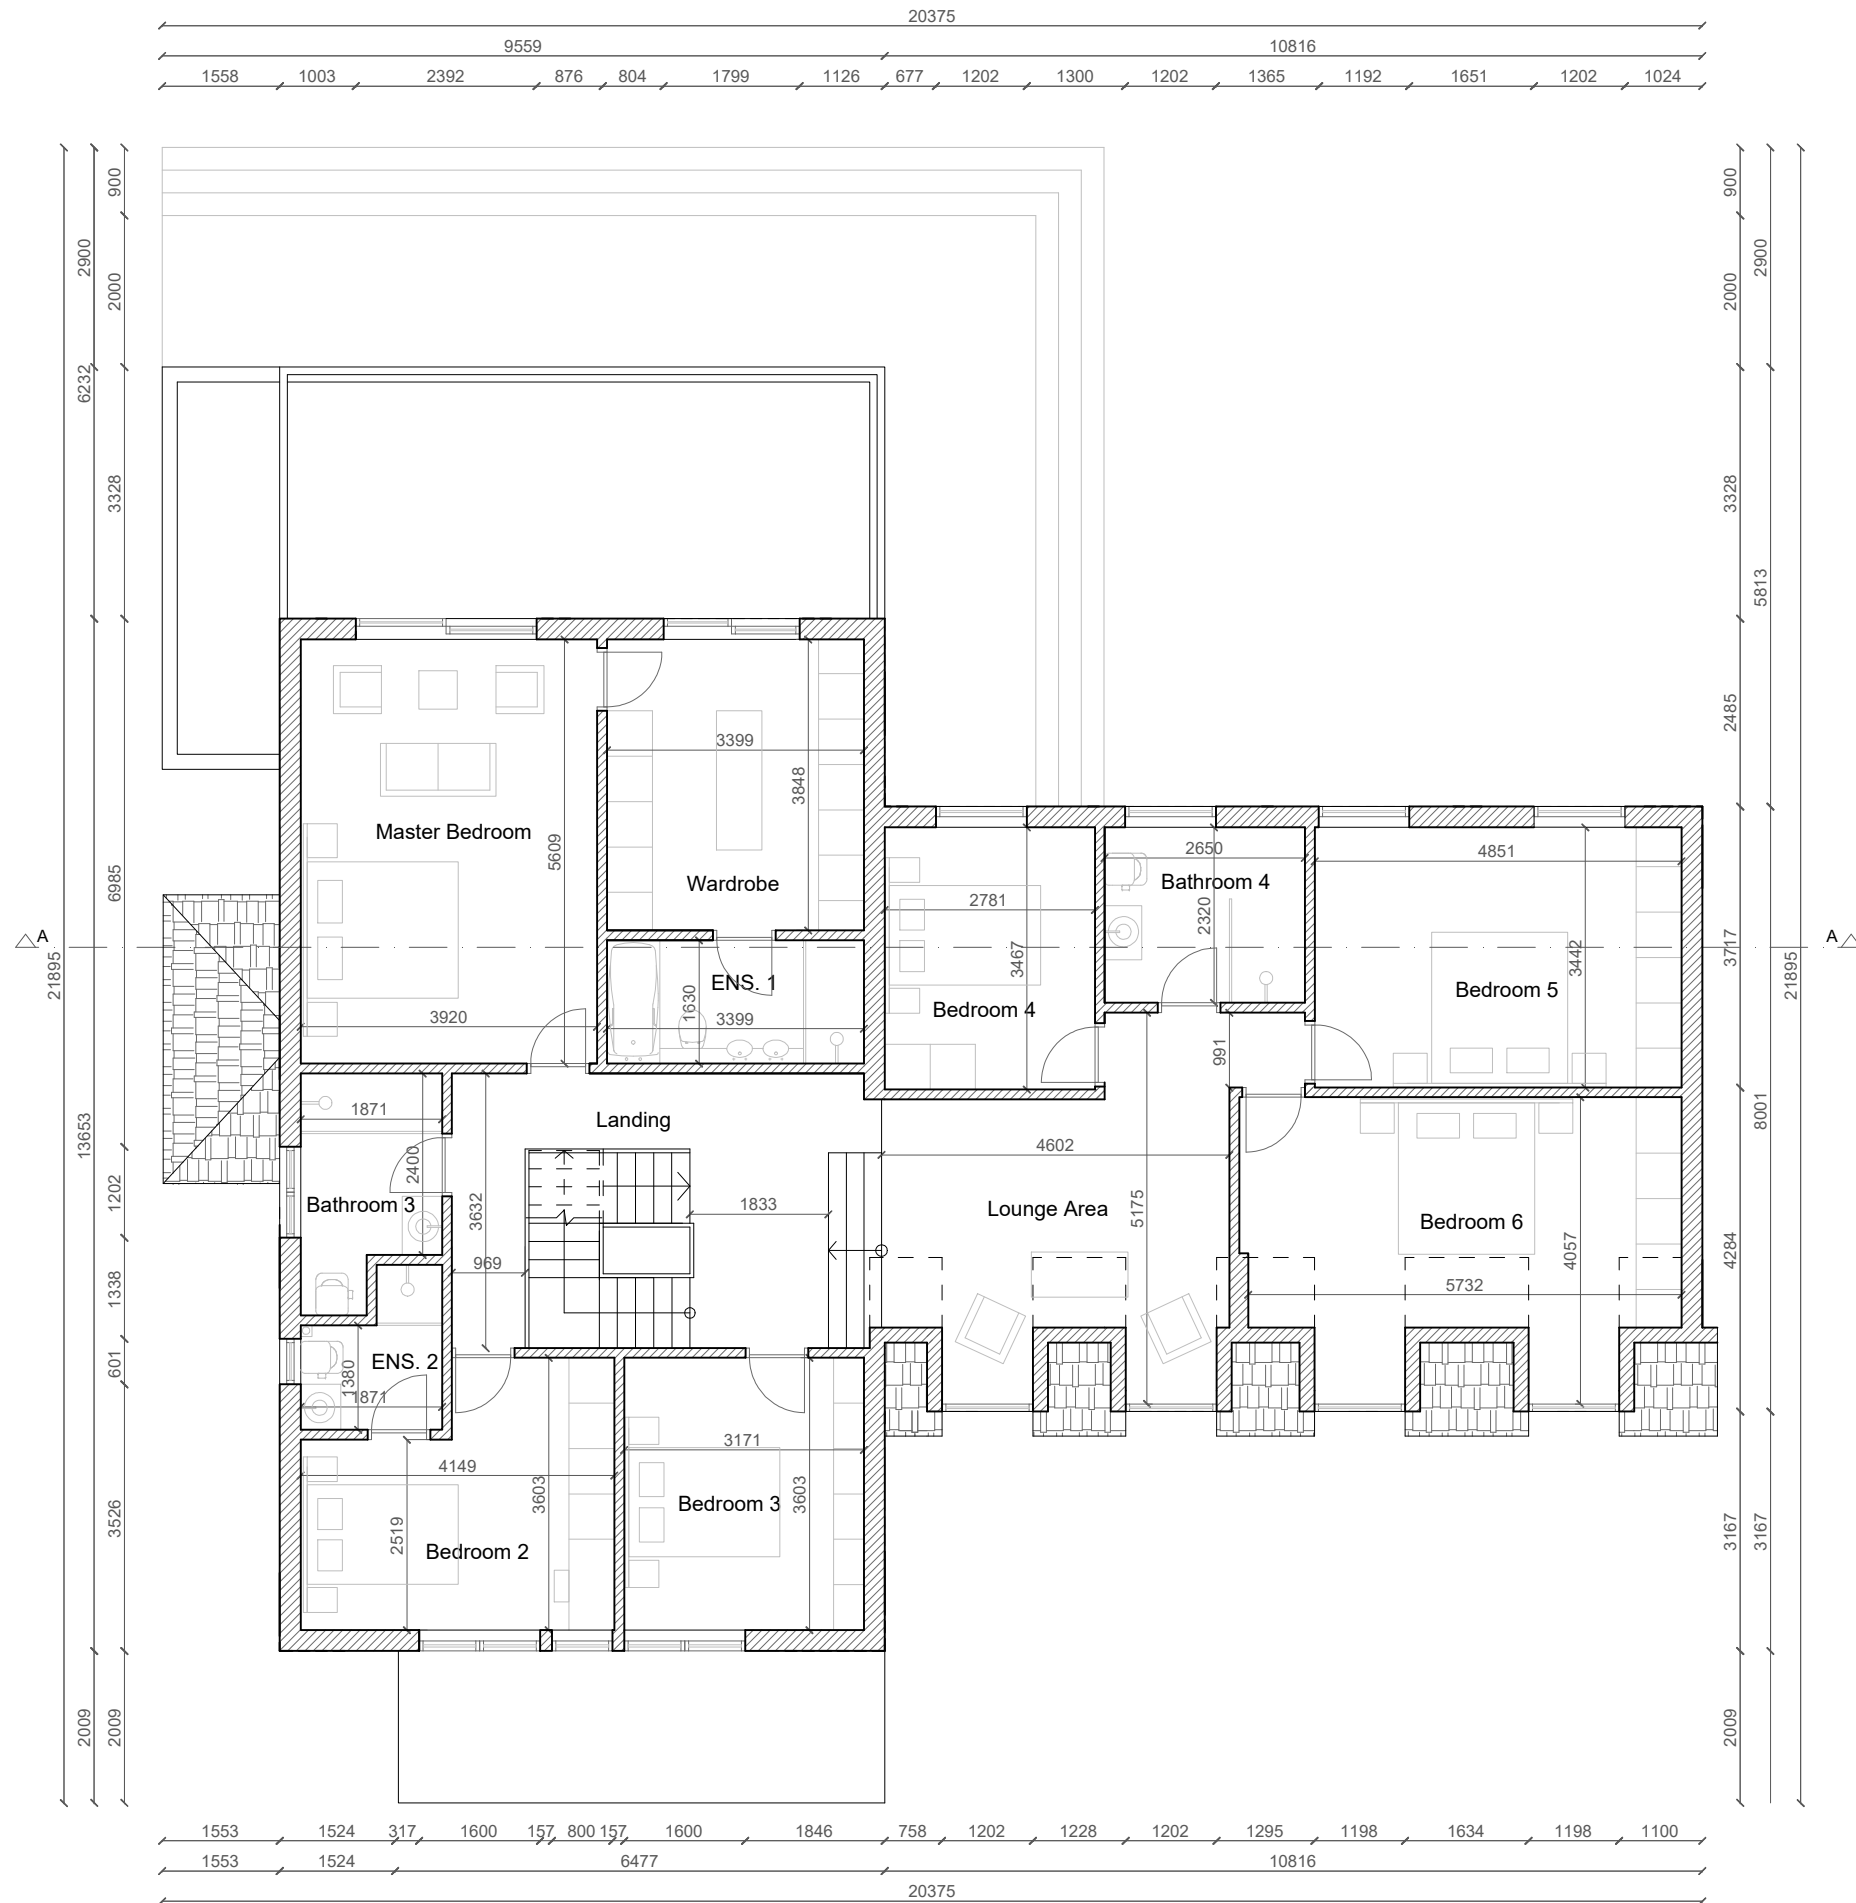

Scale: 1:100 @A3



Designed by

studio
INTEGRATE

Clients

Mr. Mush Ali

Location

Leigh On Sea

Sheet Name

First Floor
Plan Proposed

Sheet Number


GA101

Date

06/05/2020

Floor Area

177.33 sqm.

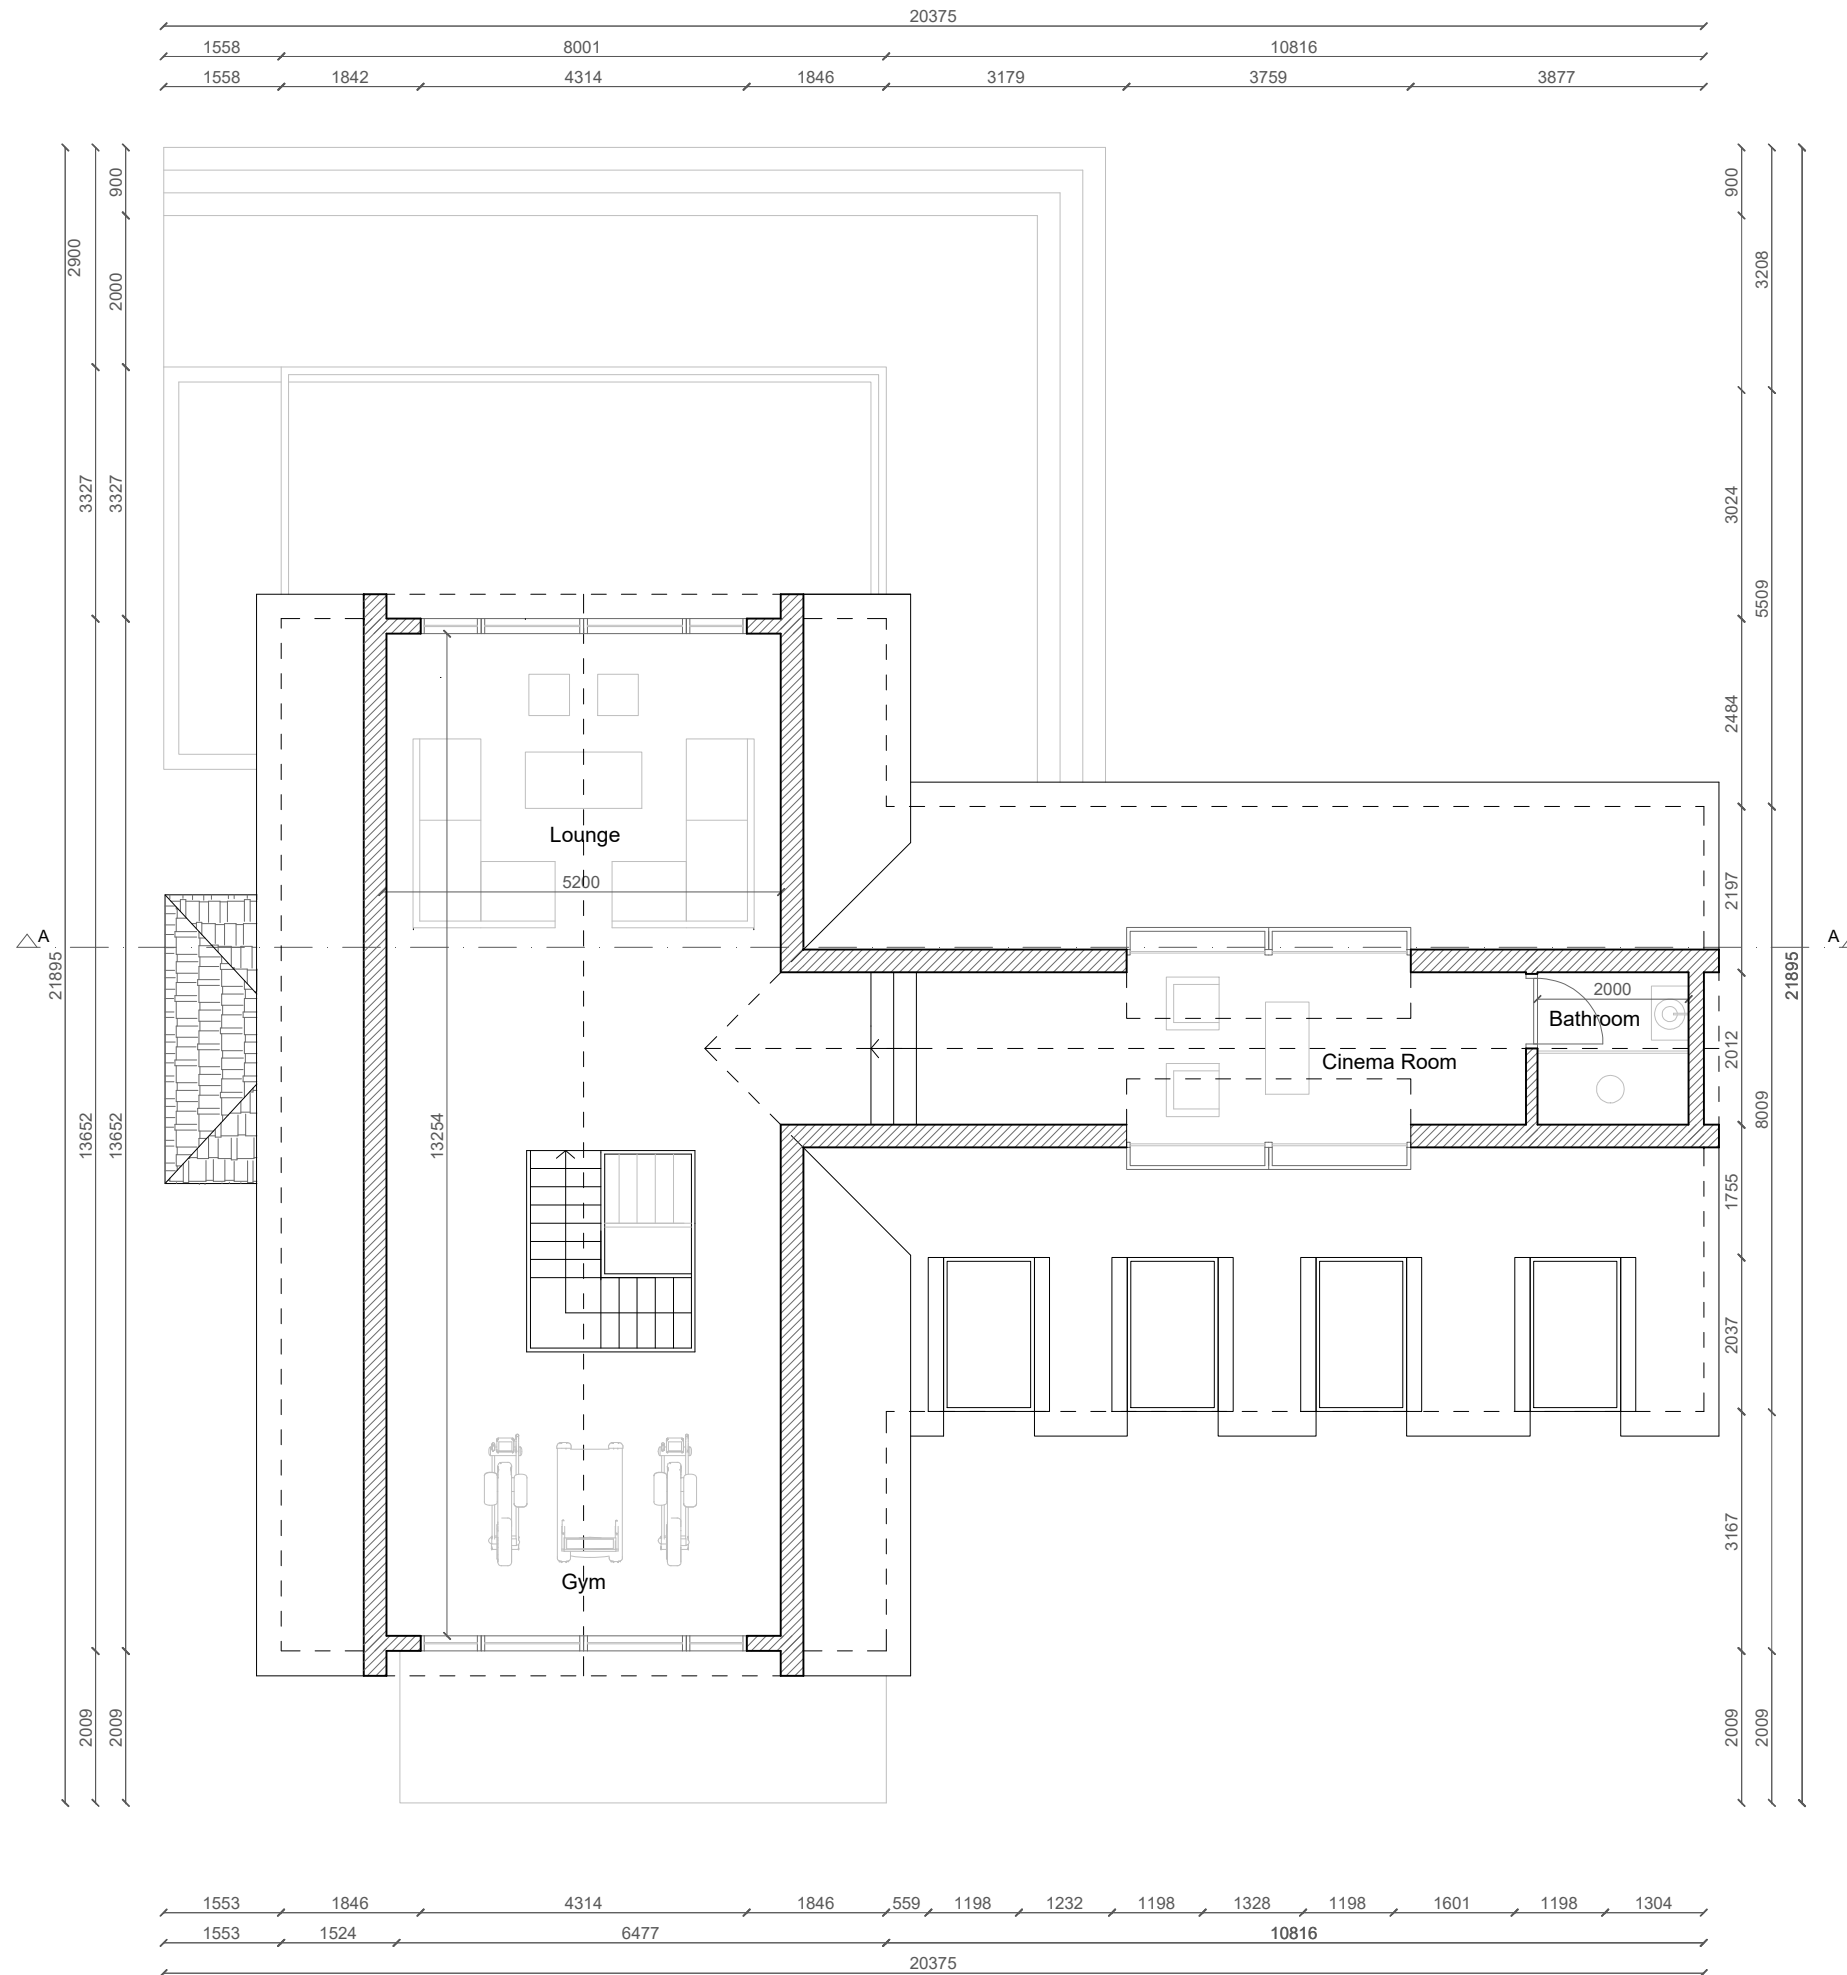

Scale: 1:100 @A3



Designed by

studio
INTEGRATE

Clients

Mr. Mush Ali

Location

Leigh On Sea

Sheet Name

Loft Plan
Proposed

Sheet Number


GA102

Date

06/05/2020

Floor Area

159.31 sqm.

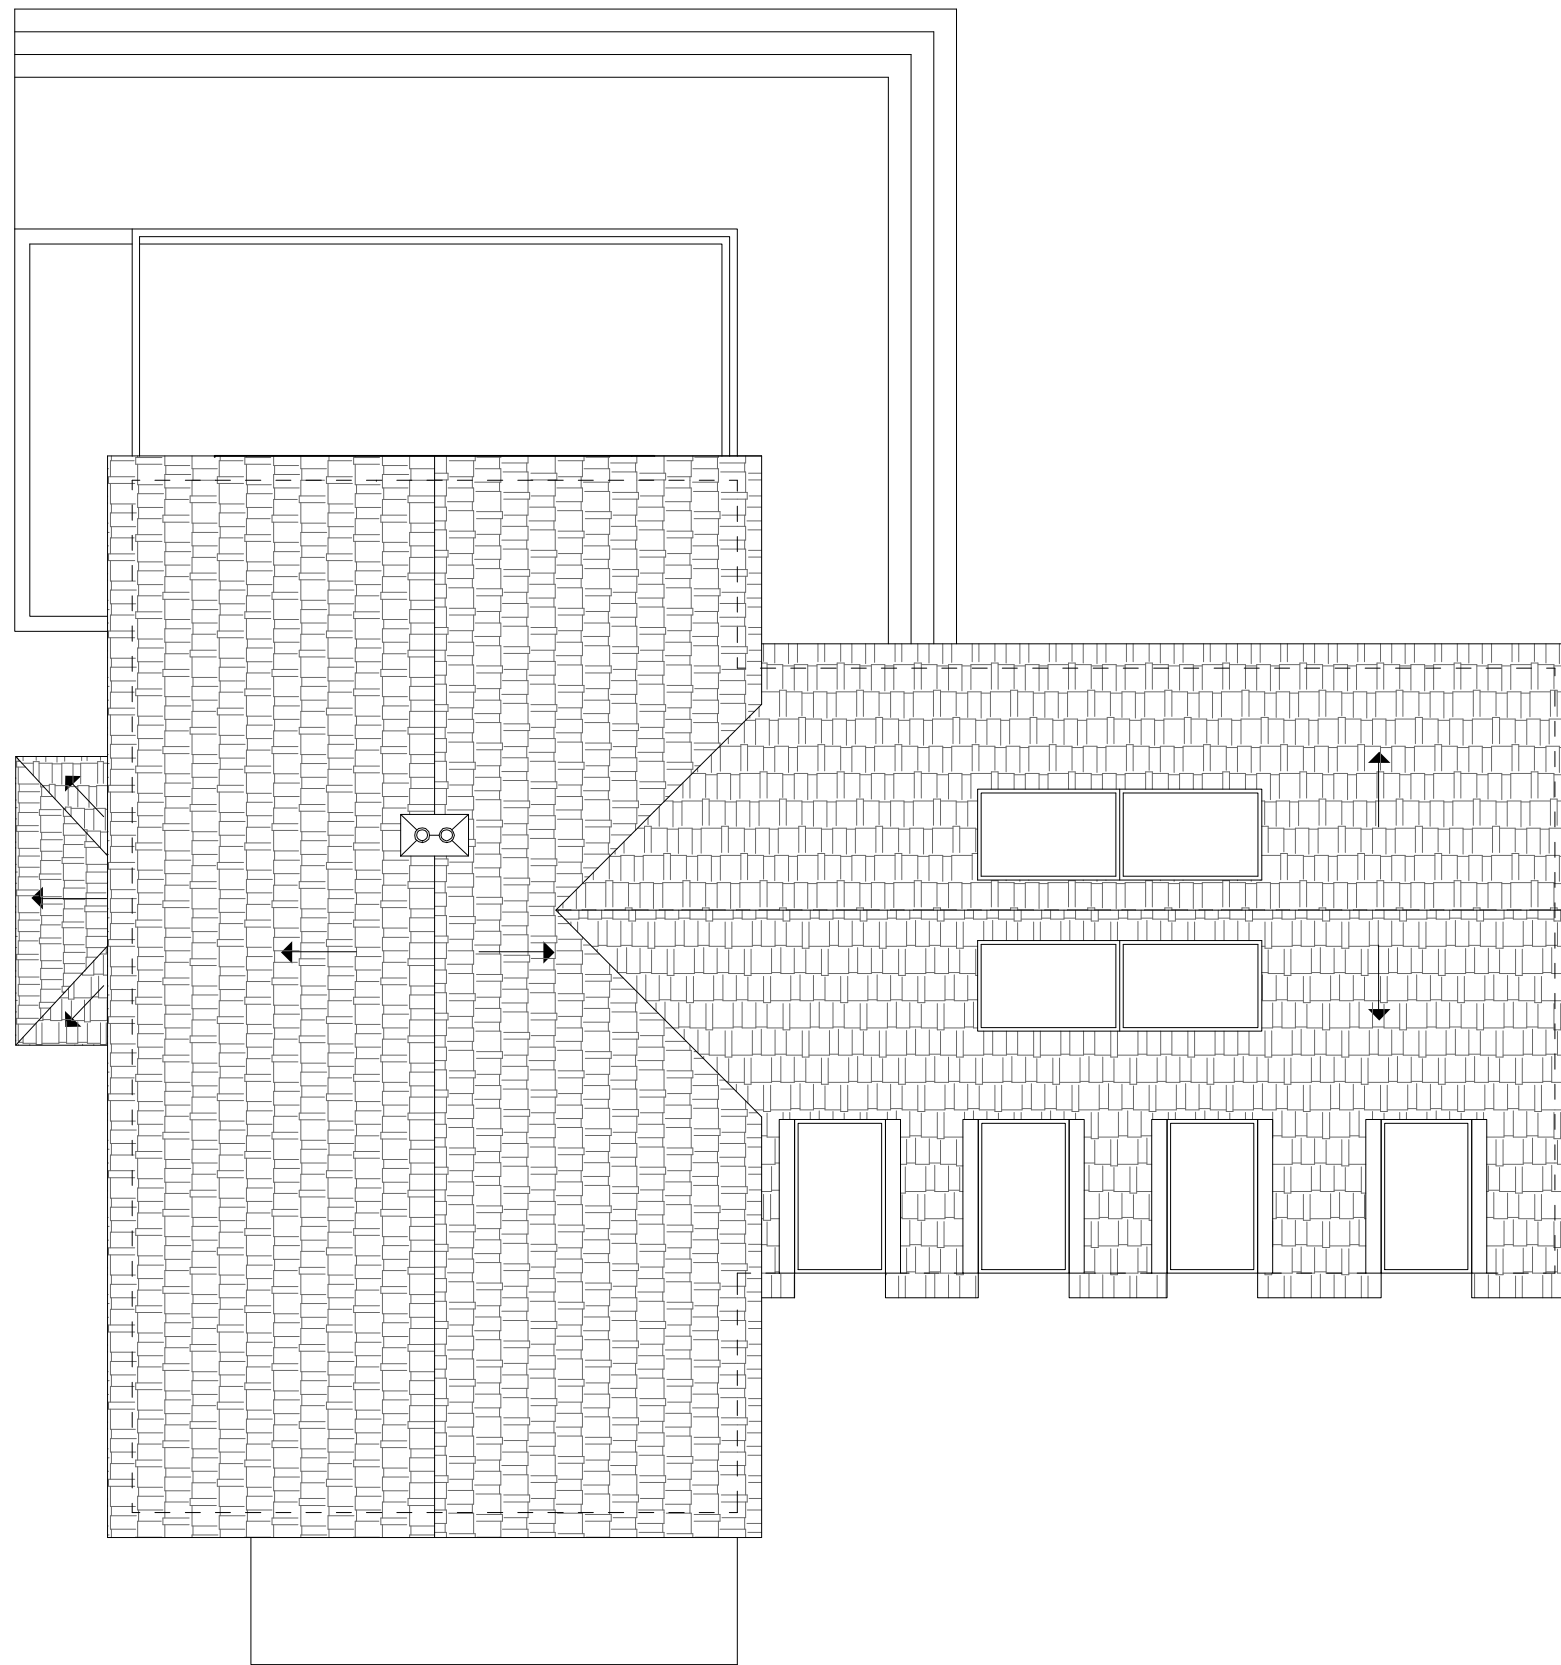

Scale: 1:100 @A3



Designed by

studio
INTEGRATE

Clients

Mr. Mush Ali

Location

Leigh On Sea

Sheet Name

Roof Plan
Proposed

Sheet Number

GA103

Date

06/05/2020



Scale: 1:100 @A3



Designed by

studio
INTEGRATE

Clients

Mr. Mush Ali

Location

Leigh On Sea

Sheet Name

West Elevation
Proposed

Sheet Number

GA104

Date

06/05/2020



Designed by

studio
INTEGRATE

Clients

Mr. Mush Ali

Location

Leigh On Sea

Sheet Name

East Elevation
Proposed

Sheet Number


GA105

Date

06/05/2020

Scale: 1:100 @A3



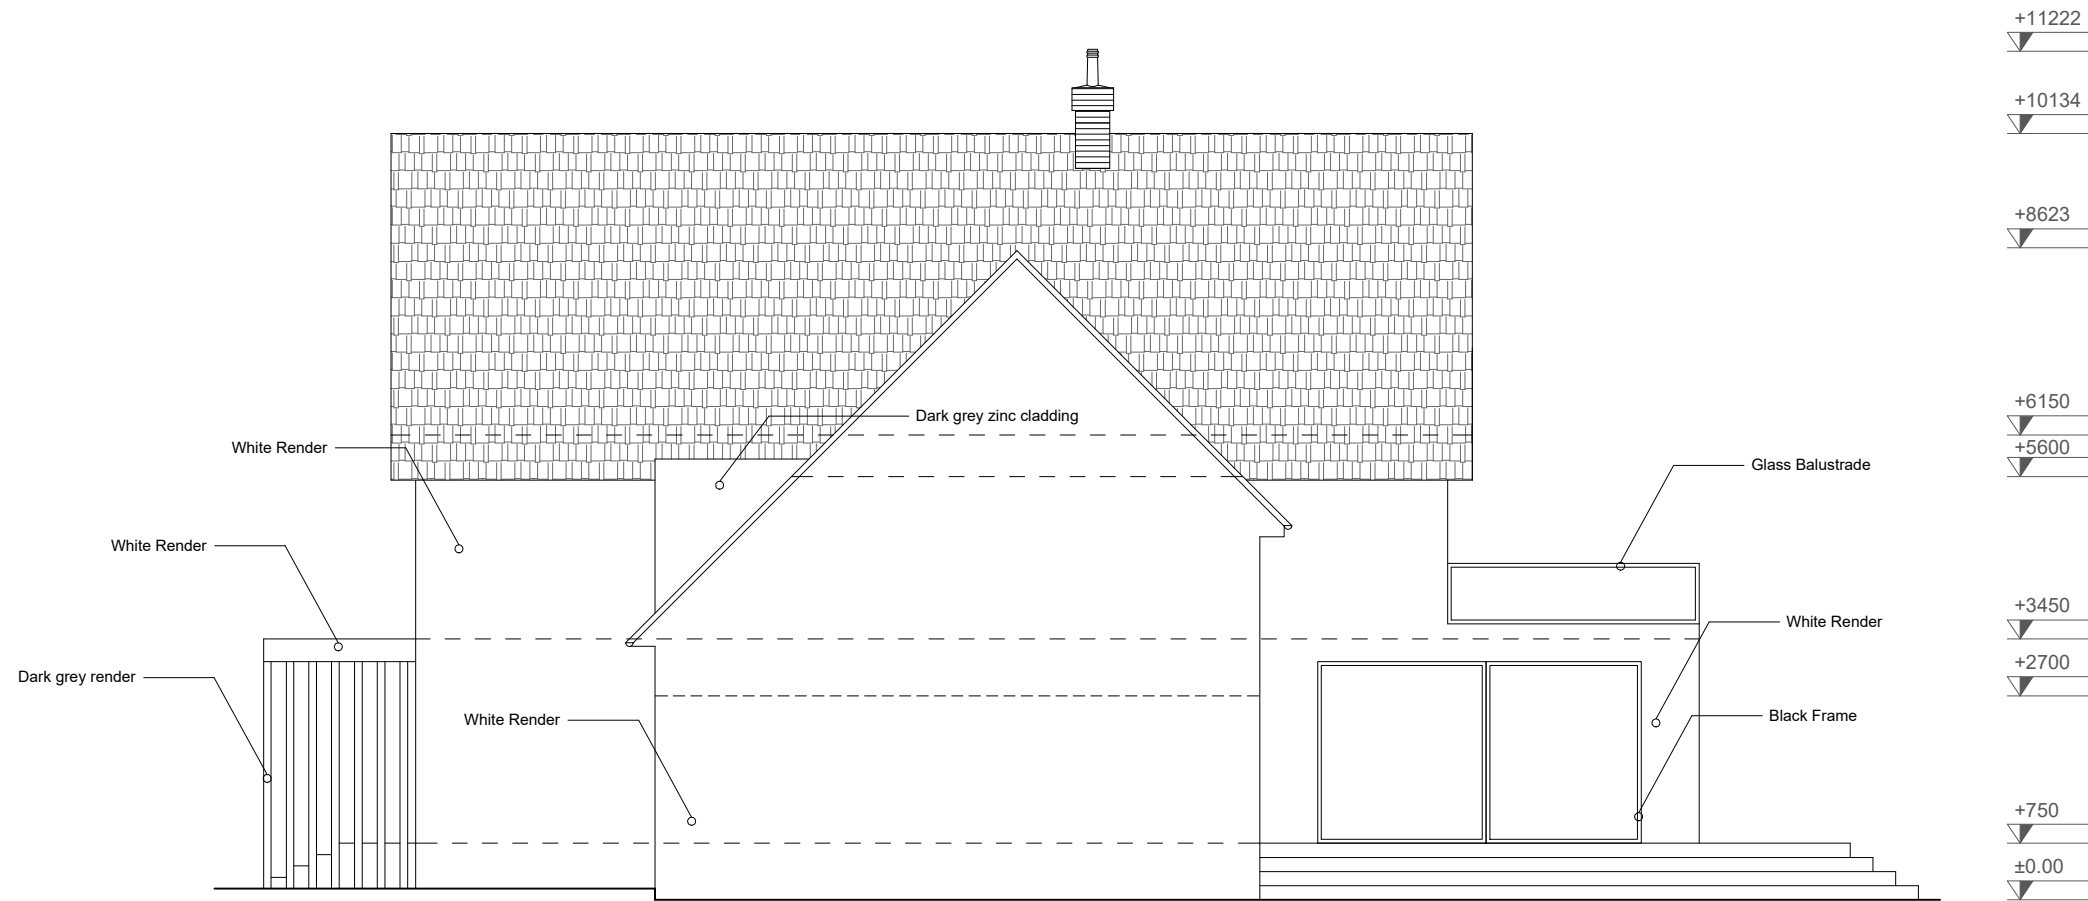

Scale: 1:100 @A3



Designed by

studio
INTEGRATE

Clients

Mr. Mush Ali

Location

Leigh On Sea

Sheet Name


South Elevation
Proposed

Sheet Number

GA106

Date

06/05/2020

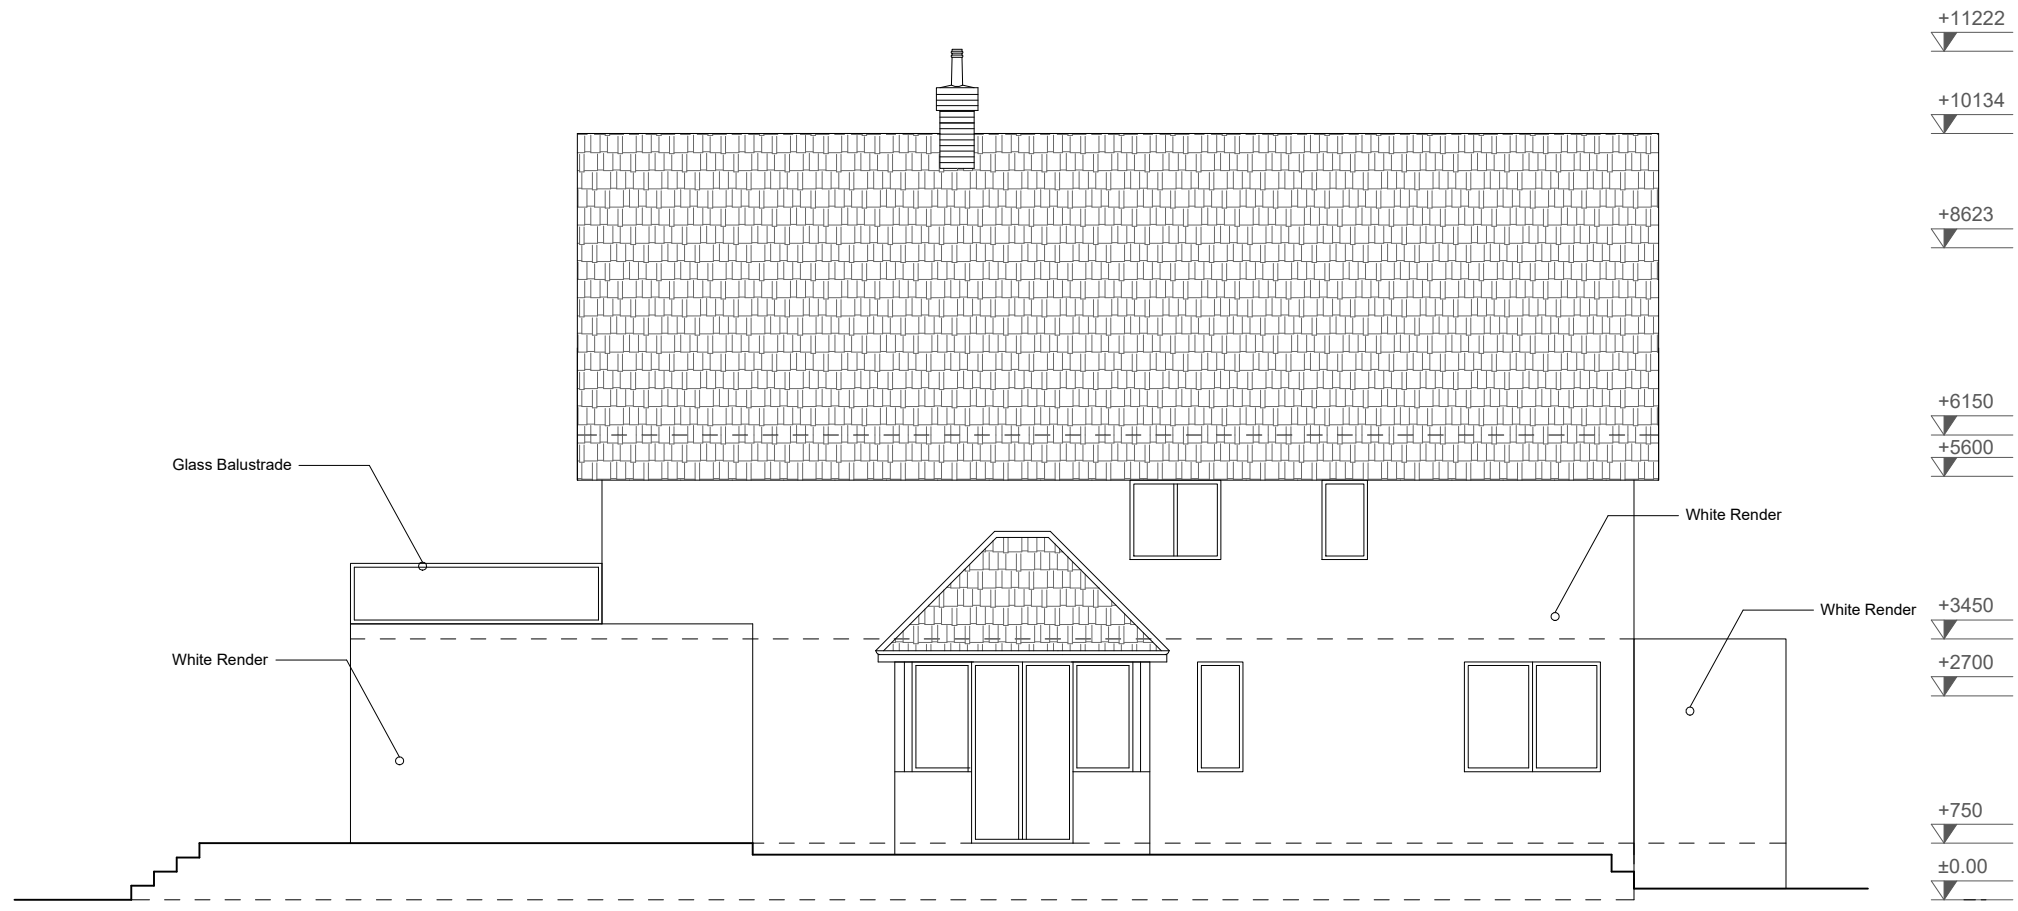

Designed by

studio
INTEGRATE

Clients

Mr. Mush Ali

Location

Leigh On Sea

Sheet Name

North Elevation
Proposed

Sheet Number


GA107

Date

06/05/2020

Scale: 1:100 @A3



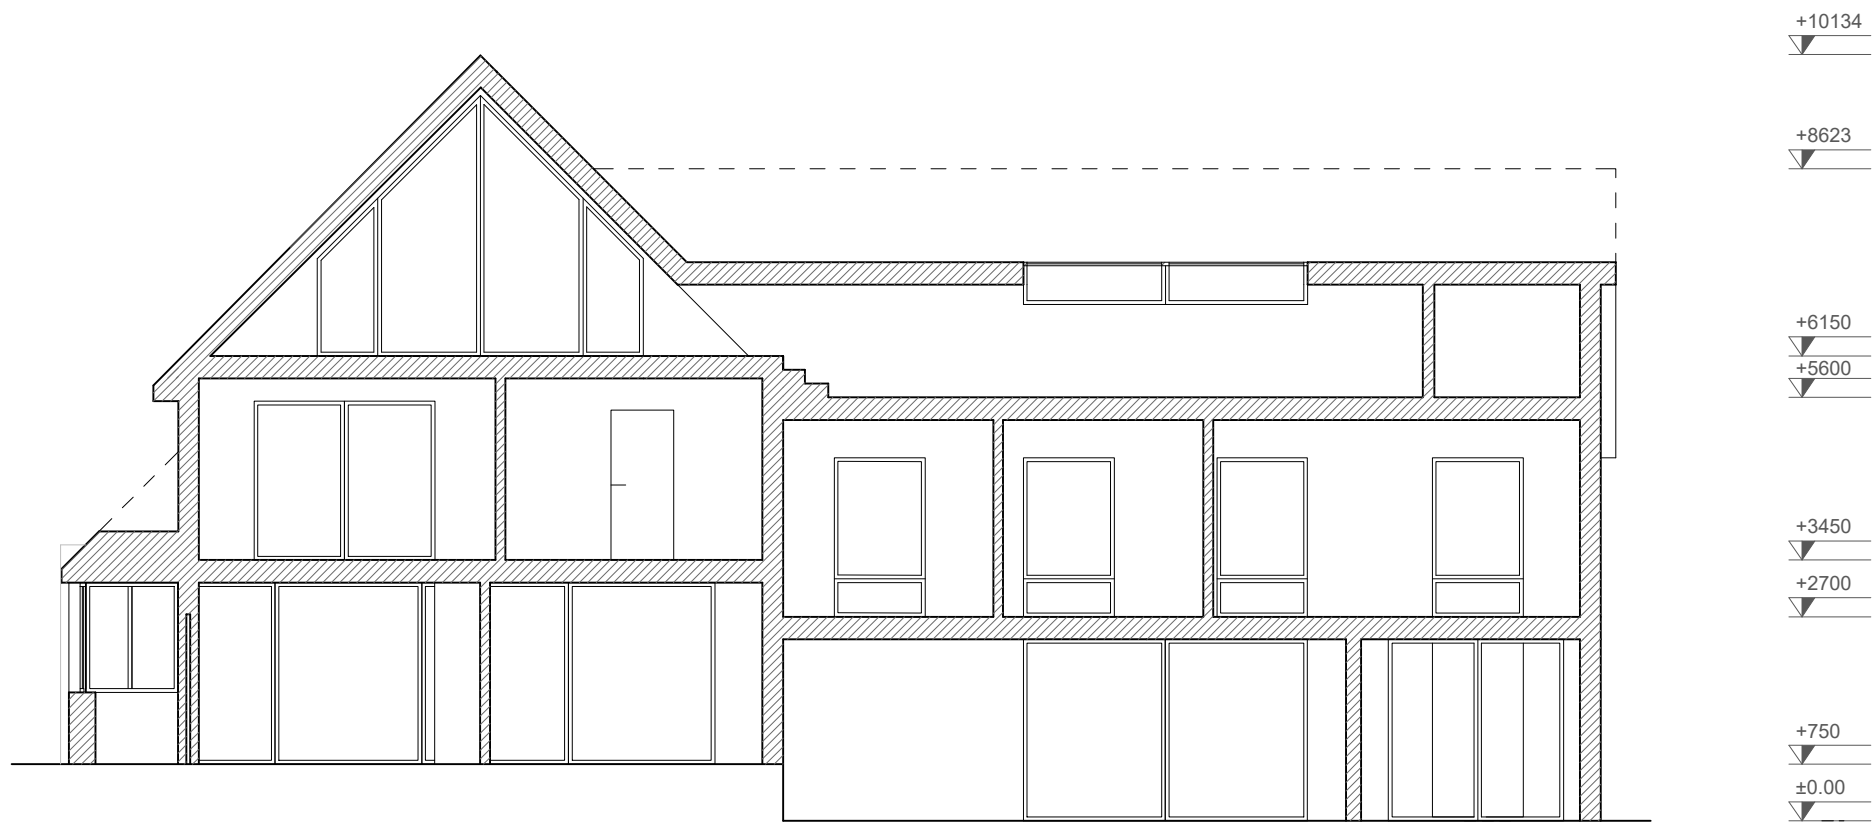

Designed by

studio
INTEGRATE

Clients

Mr. Mush Ali

Location

Leigh On Sea

Sheet Name

Section A-A
Proposed

Sheet Number

GA108

Date

06/05/2020

Scale: 1:100 @A3

