


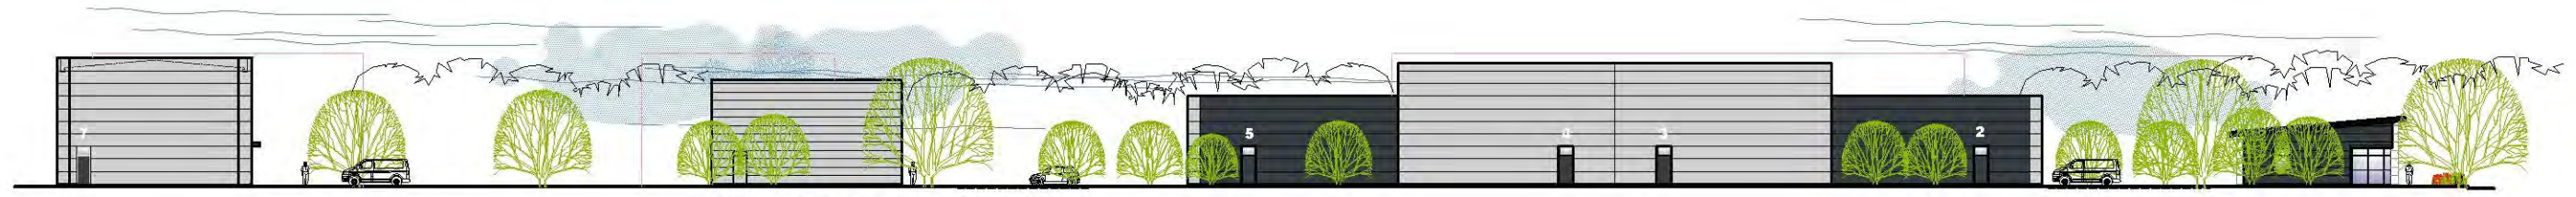


North Entrance Elevation

Site Entrance

0 5 10m



East Elevation Facing Hinguar Primary School

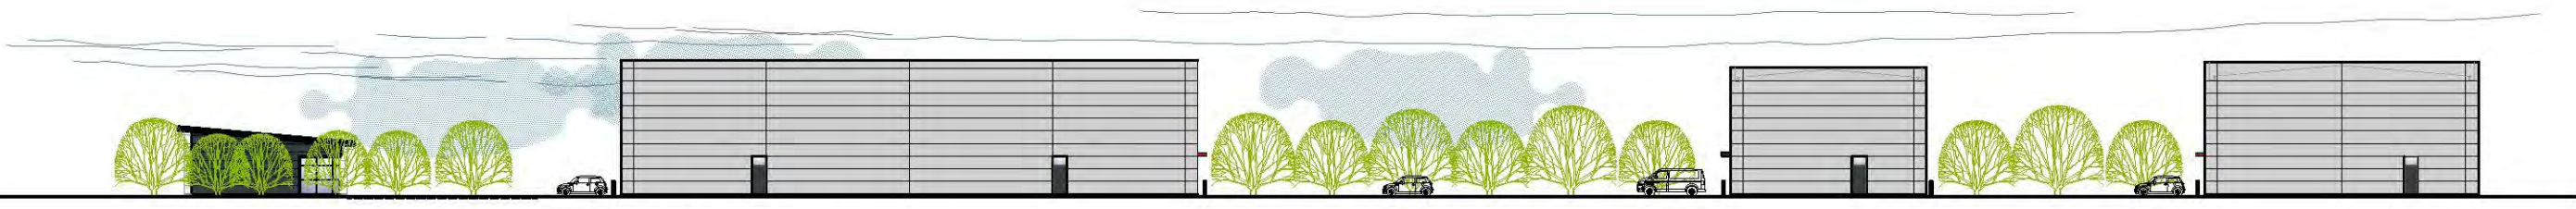

West Elevation Facing River Shoe

Revisions

- a 22 05 2018 North entrance elevation updated.
Unit numbers to West Elevation updated.
- b 12 06 2018 Unit 1 altered to accommodate visibility envelope.
- c 11 07 2018 Updated to reflect new buildings / site layout

**Street Elevations
Proposed Trade Park
New Garrison Road
Shoeburyness SS3 9BT**

P.J.Conway B.Sc.Hons., M.C.I.A.T., A.C.I.O.B.
Scale 1:500 @ A3 March 2018.
Tel. 01206 577397 email pjonway@aic.co.uk
Copyright Philip J Conway - All Rights Reserved