



Side Elevation - Unit 2

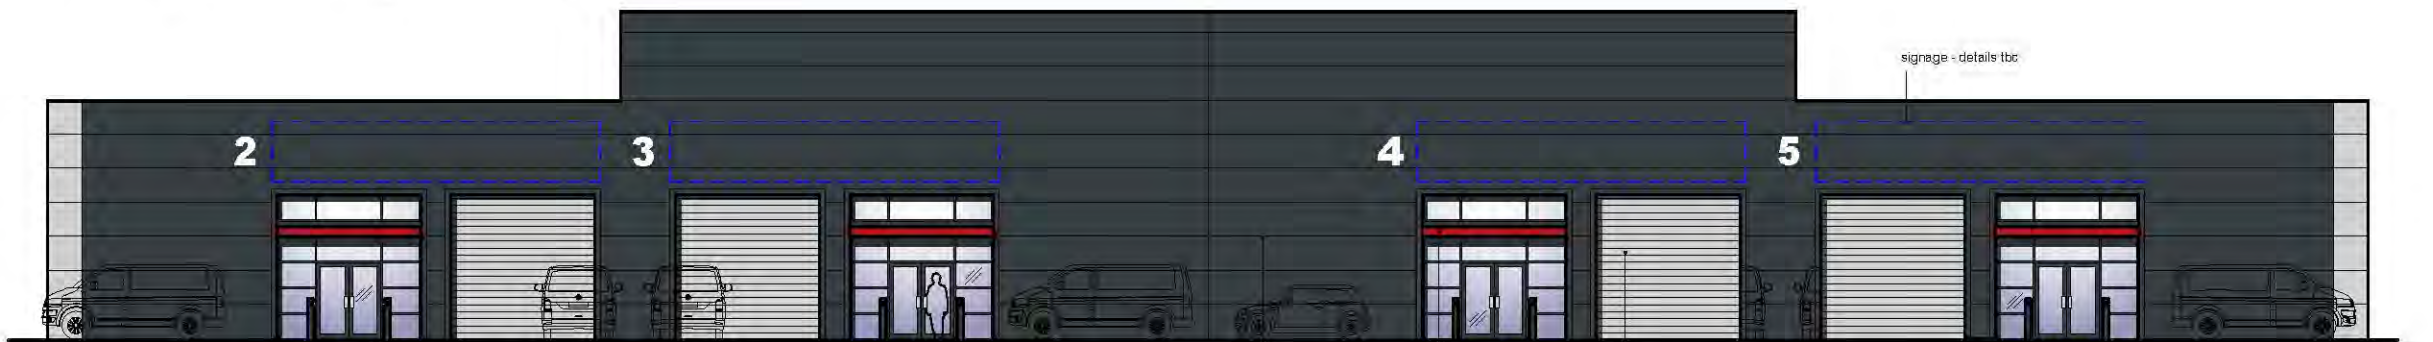

Front Elevation - Units 3-6

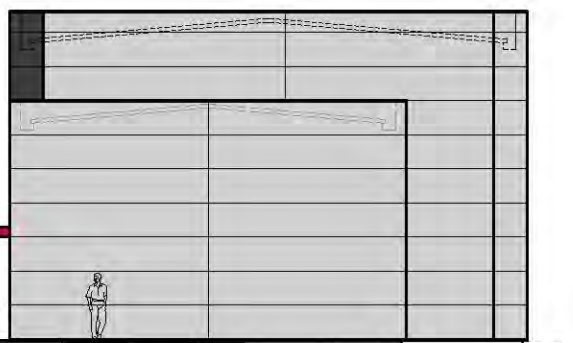

Side Elevation - Unit 5



Rear Elevation - Units 3-6

**Revisions**

a 28 03 2018 Panel sizes updated to match units 7-10.

**UNITS 2 - 5 Plans and Elevations**  
Proposed Trade Park  
New Garrison Road  
Shoeburyness SS3 9BT

P.J.Conway B.Sc.Hons., M.C.I.A.T., A.C.I.O.B.  
Scale 1:200 @ A3 March 2018.  
Tel. 01206 577397 email pjconway@aic.co.uk  
Copyright Philip J Conway - All Rights Reserved