




01 - Ground Floor
1 : 100

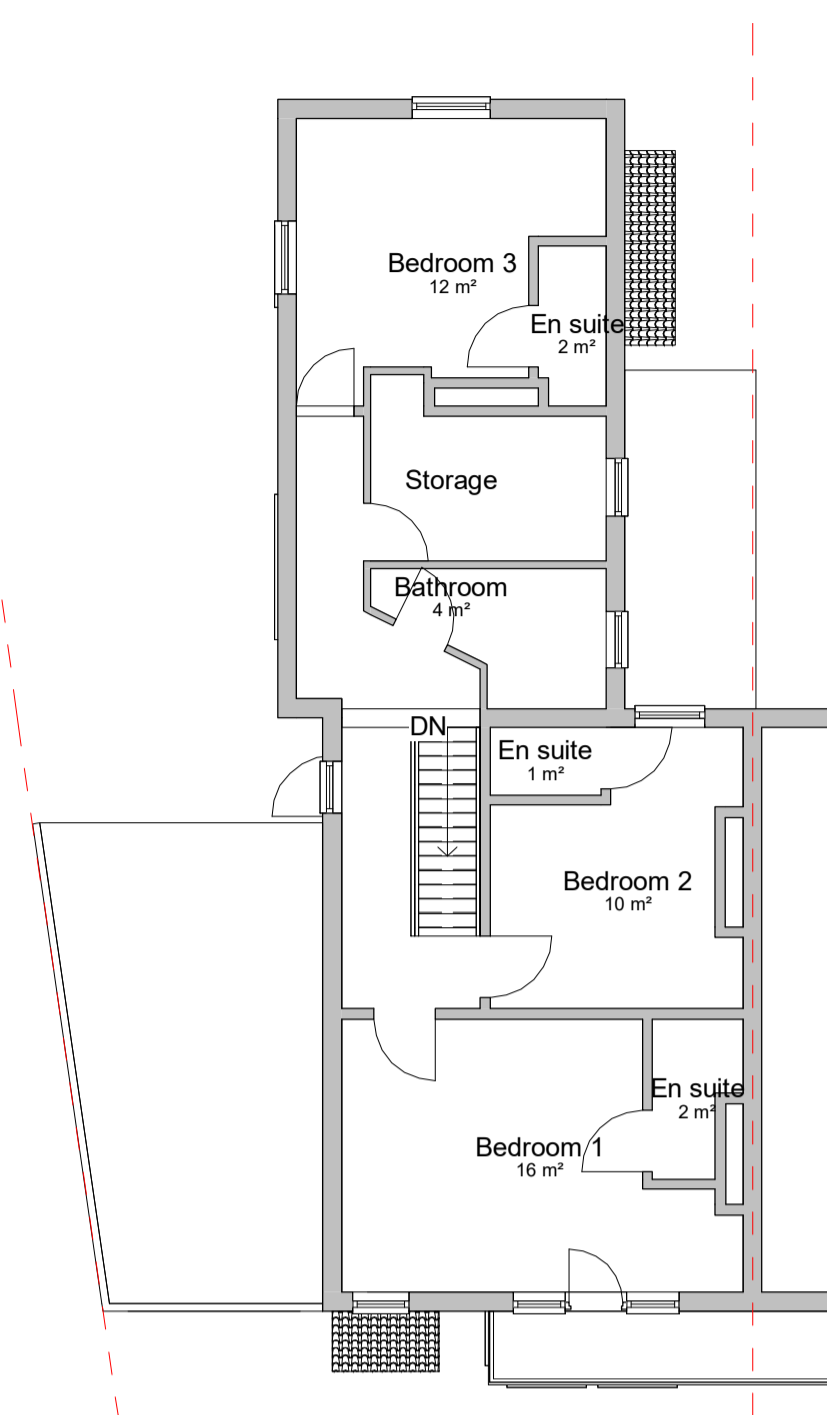


02 - First Floor
1 : 100

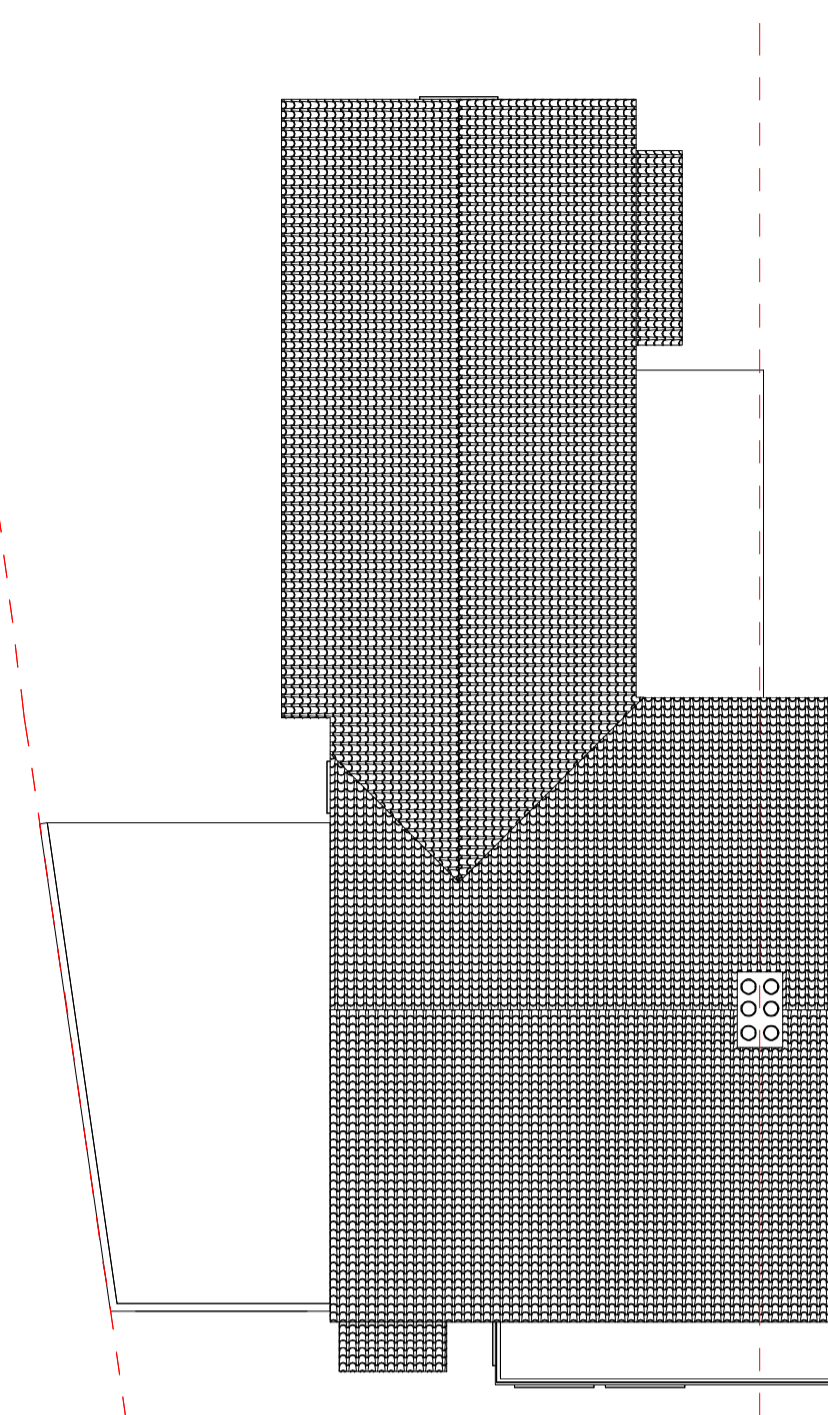

03 - Roof Plan
1 : 100

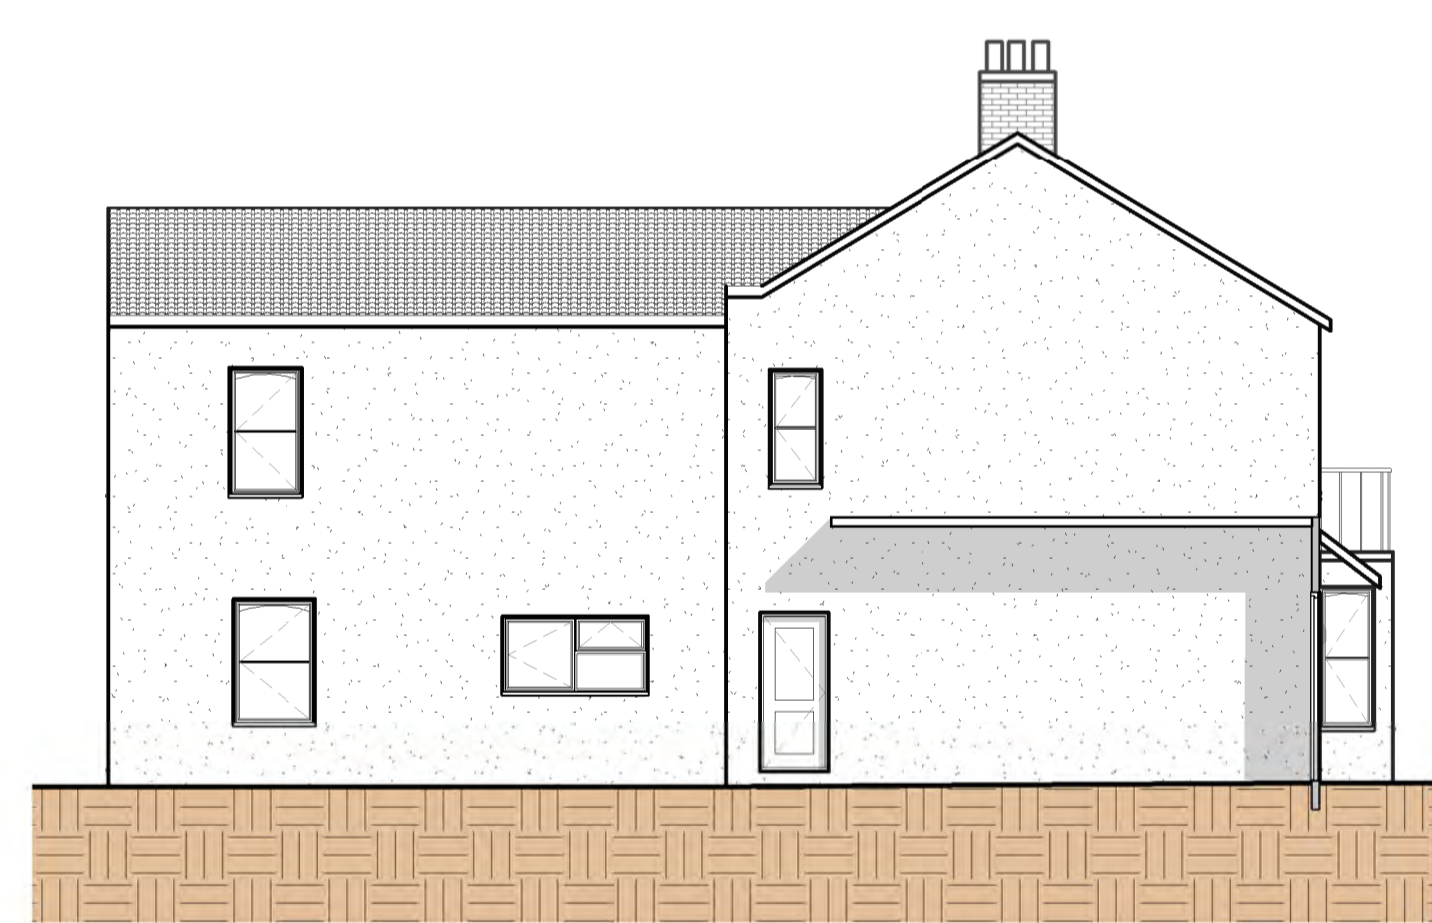


North
1 : 100

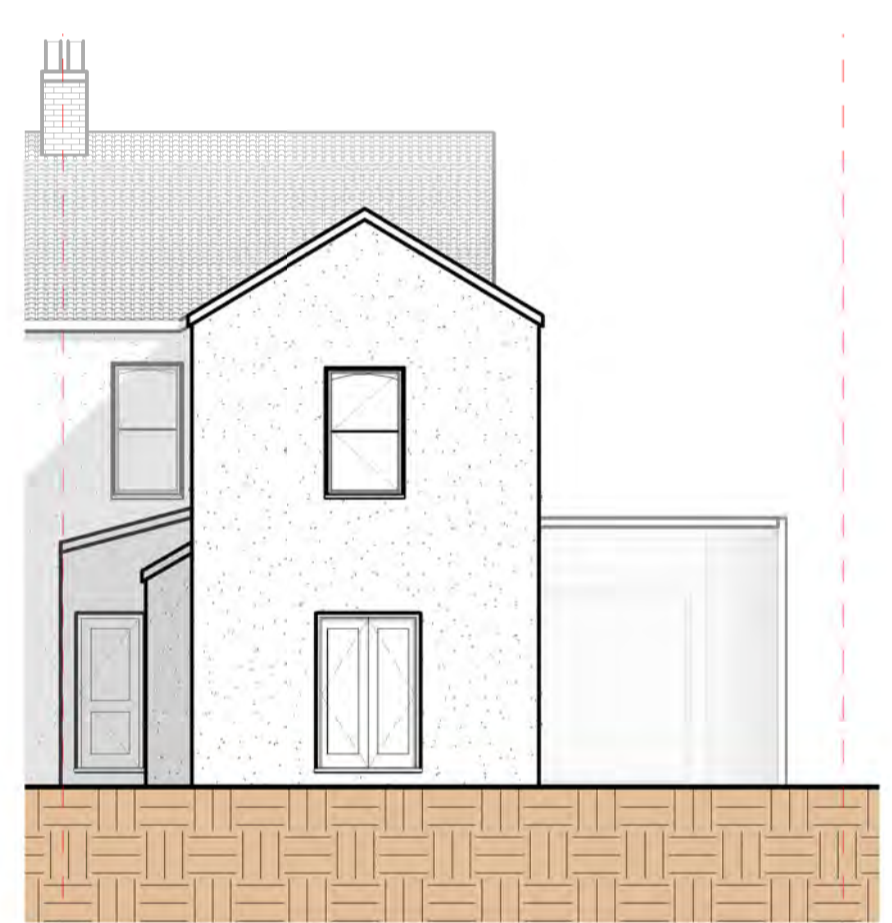

East
1 : 100



3D View 1

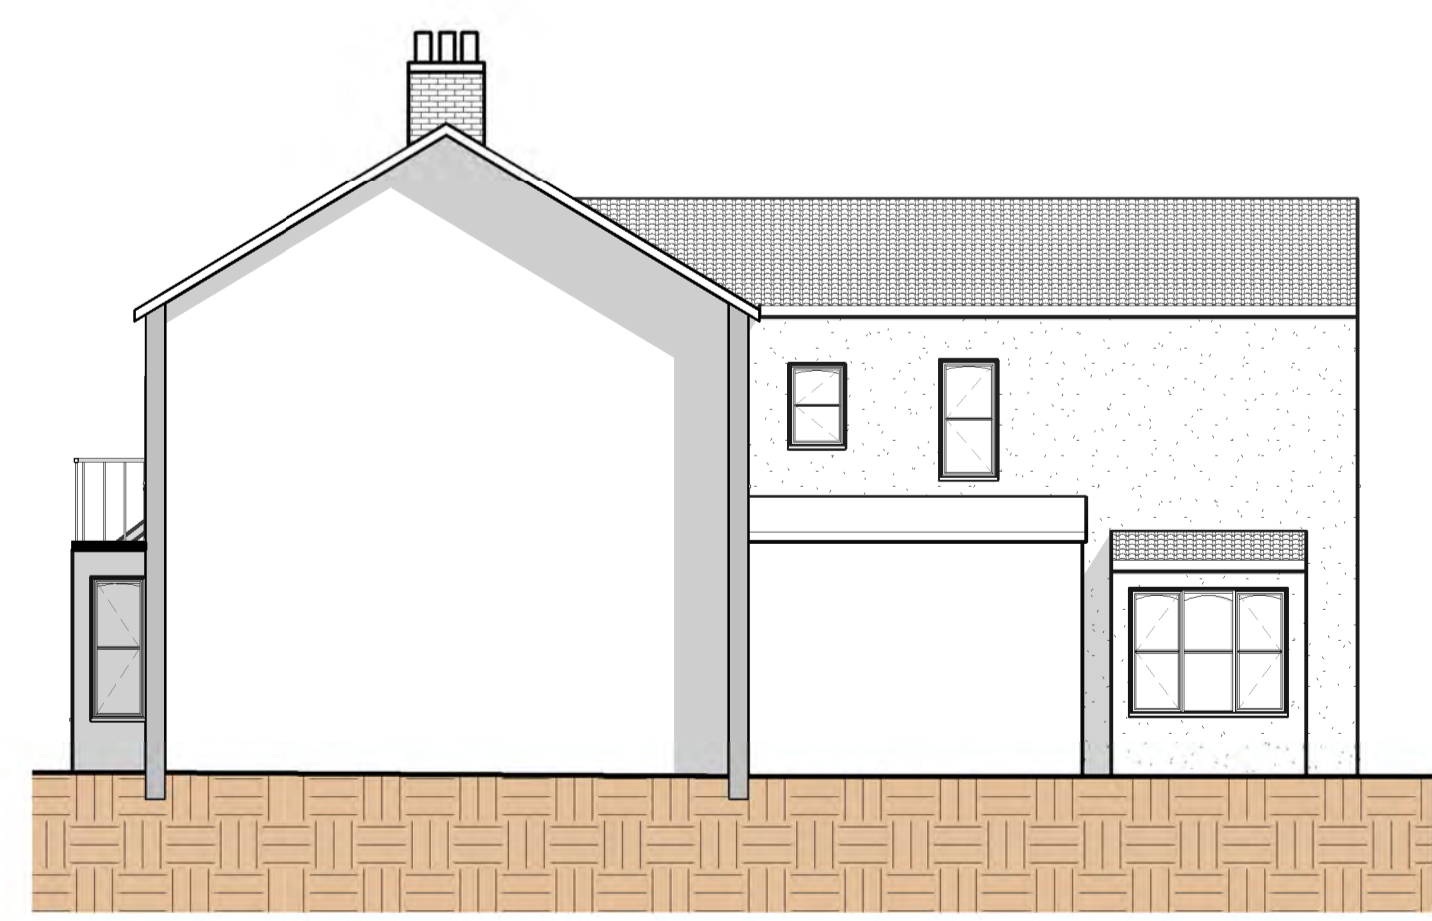


South
1 : 100



West
1 : 100



3D View 2

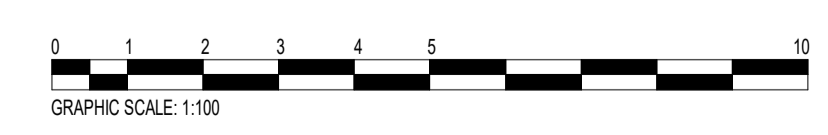

Rev	Description	Date

CODE	SUITABILITY DESCRIPTION
STATUS	PURPOSE OF ISSUE

PROJECT
8 Richmond Avenue, Westcliff,
Essex, SS0 7DA

TITLE
Existing Drawings
Proposed Two Storey Extension

CLIENT
Mr Page

DRAWN BY LM	CHECKED BY -	DATE 10/12/19
SCALE (@ A1) 1 : 100	PROJECT NUMBER 141	
DRAWING NUMBER R02	REV	