




01 - Ground Floor
1 : 100

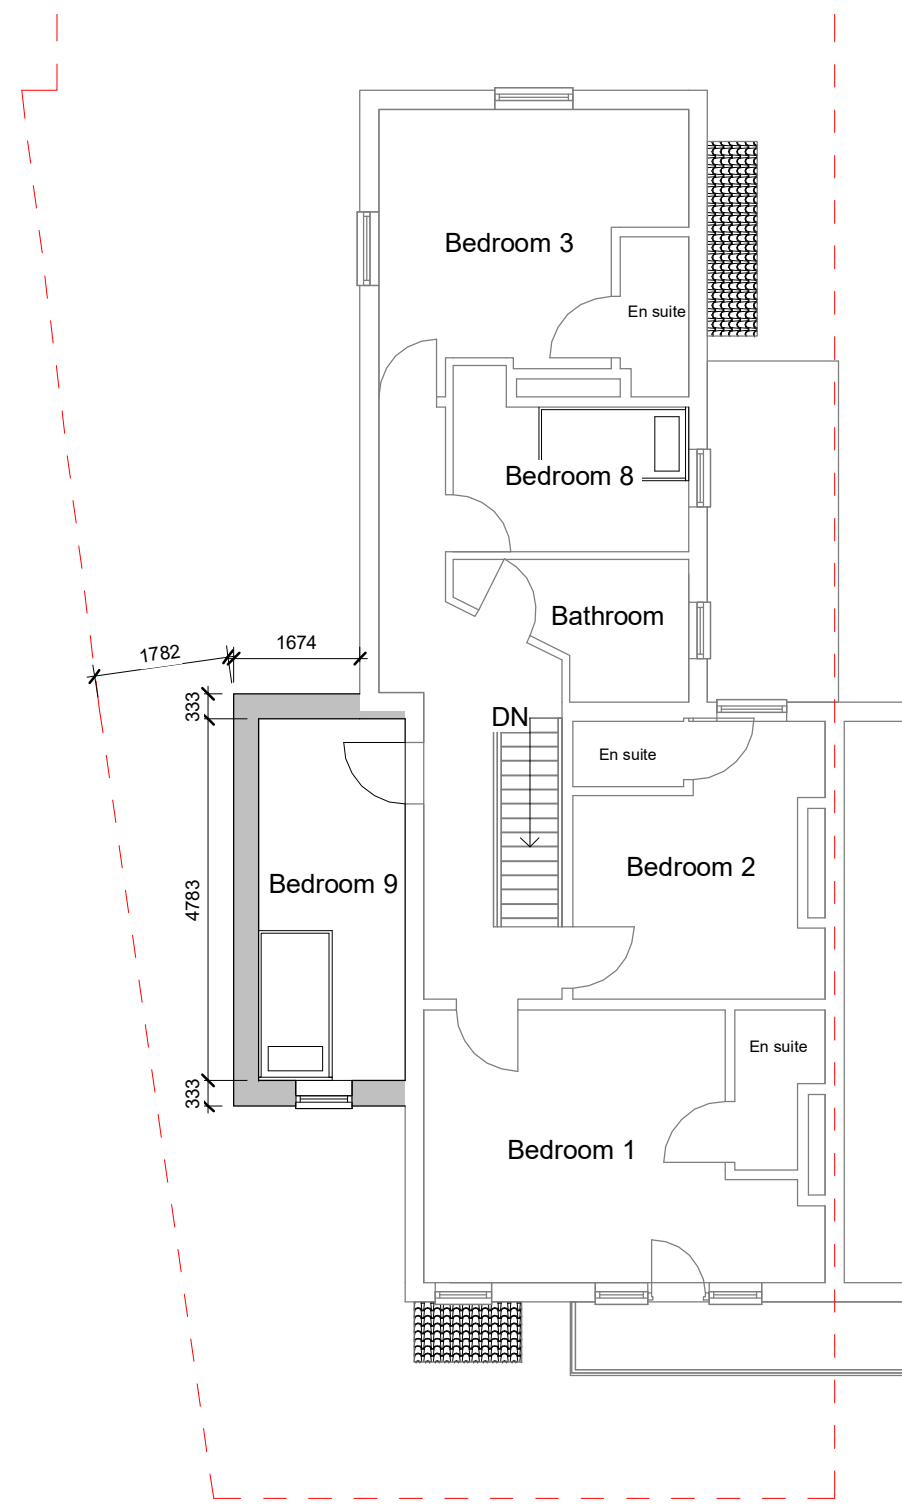


02 - First Floor
1 : 100

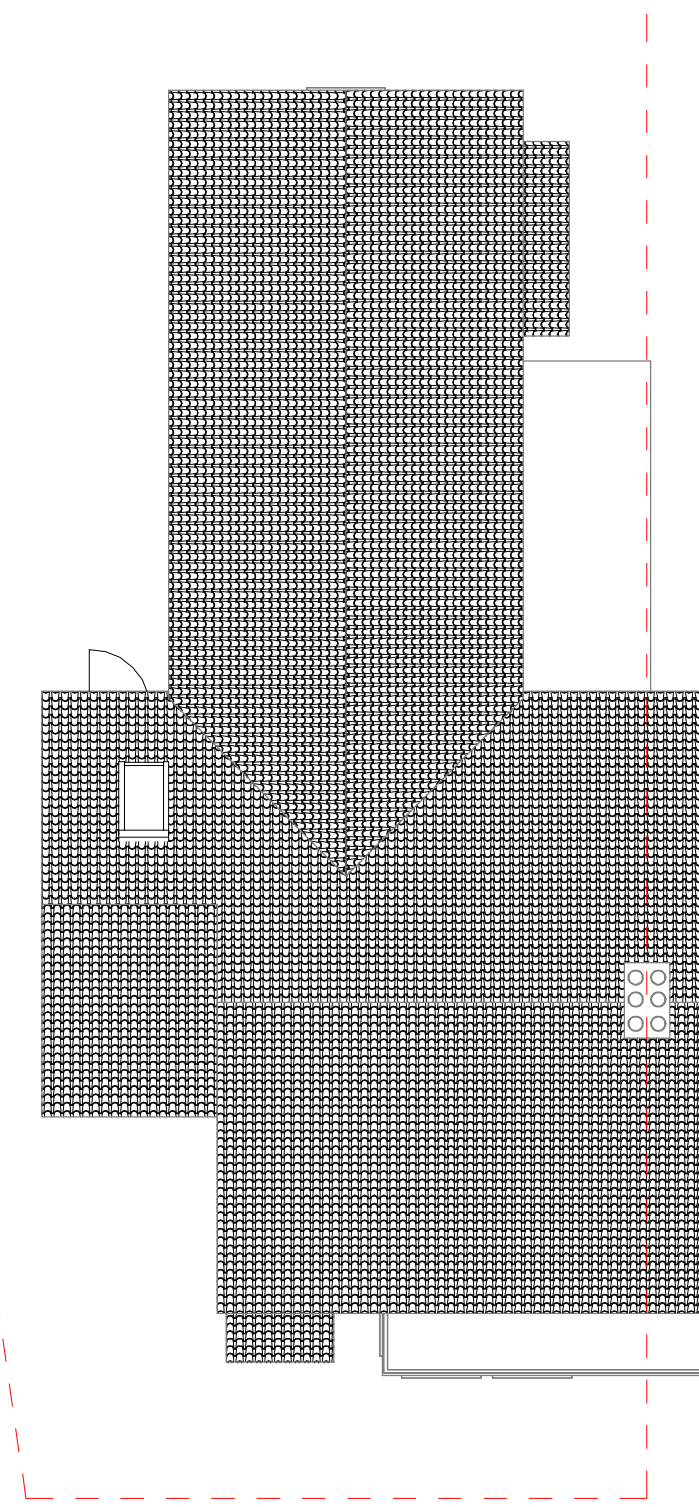

04 - Roof Plan
1 : 100

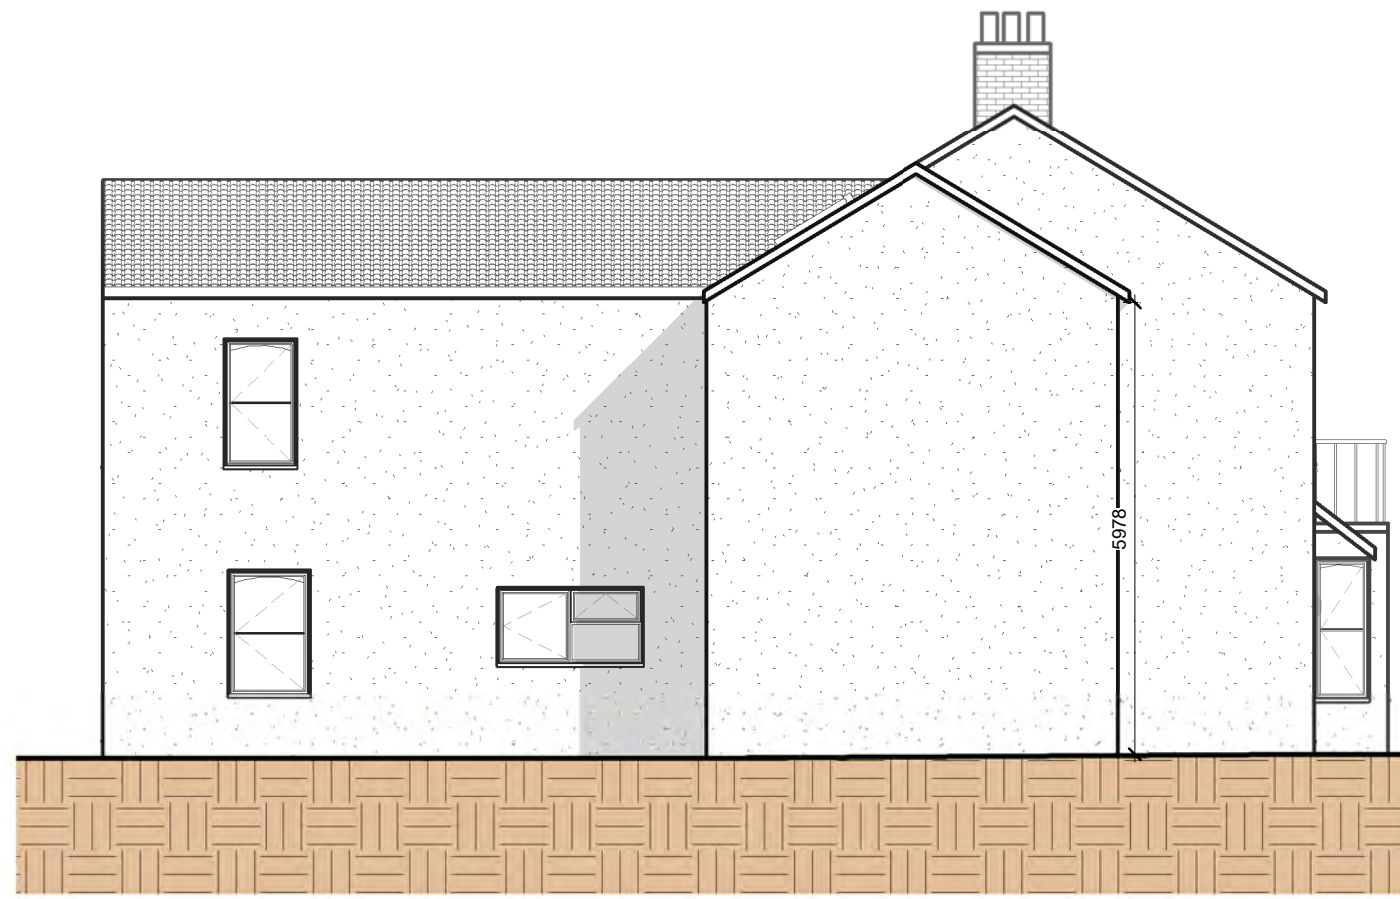

North
1 : 100

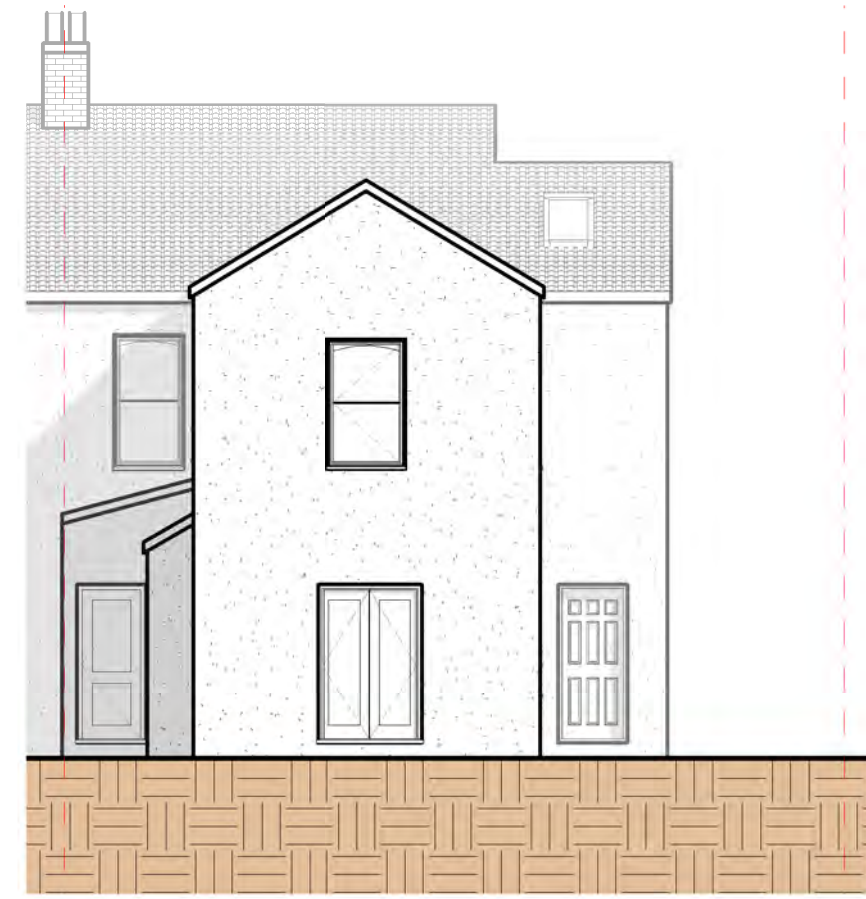


East
1 : 100



3D View 1



3D View 2

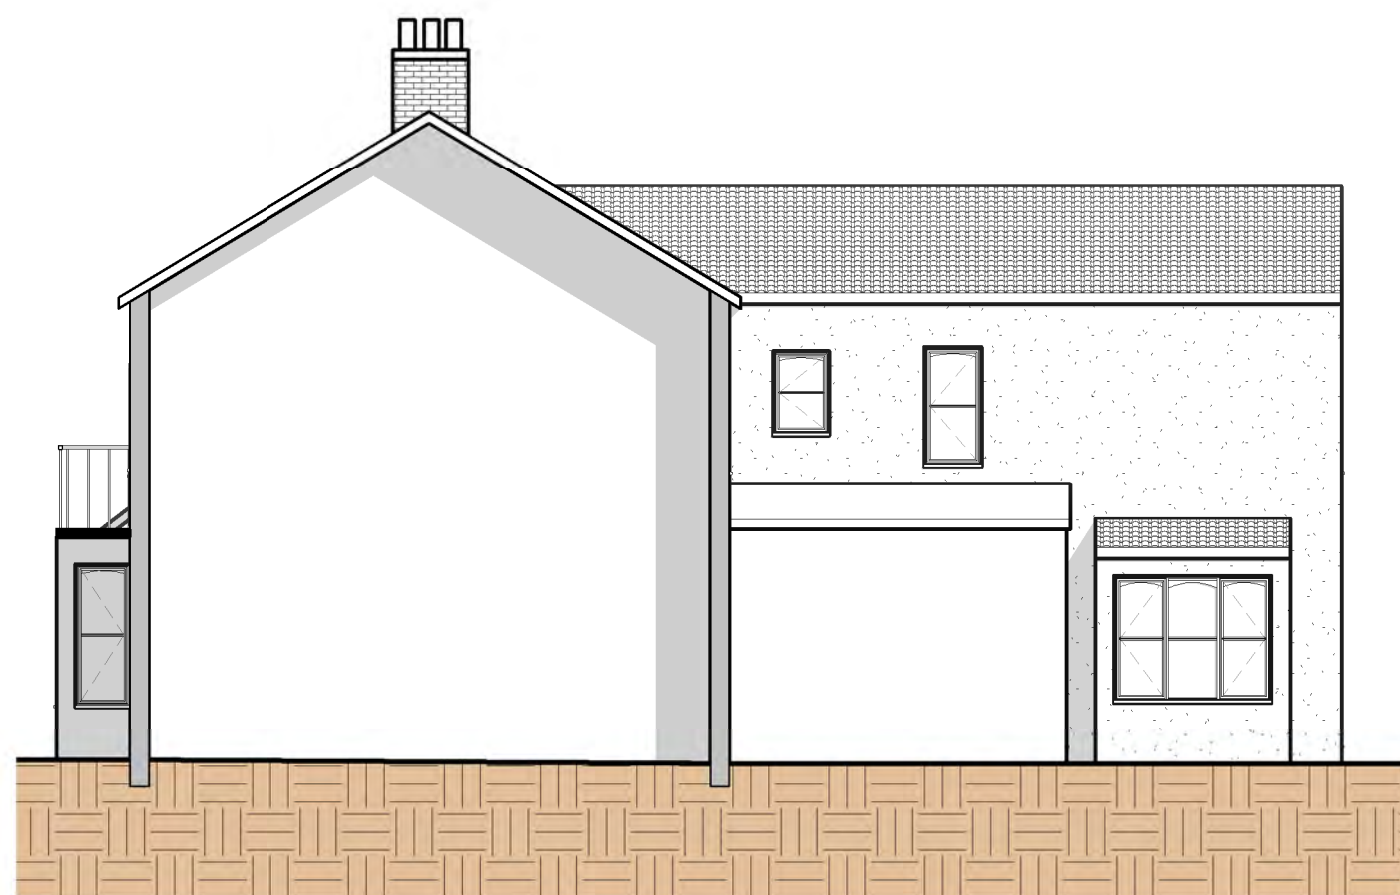

South
1 : 100



West
1 : 100



3D View 3



3D View 4

Rev	Description	Date

CODE	SUITABILITY DESCRIPTION
STATUS	PURPOSE OF ISSUE

EDITHGARLAND
ARCHITECTURE

PROJECT
8 Richmond Avenue, Westcliff,
Essex, SS0 7DA

TITLE
Proposed Drawings
Proposed Two Storey Extension

CLIENT
Mr Page

DRAWN BY LM	CHECKED BY -	DATE 27/03/20
SCALE (@ A1) 1 : 100		PROJECT NUMBER 141
DRAWING NUMBER R03		REV C