






Scale 1:1000

 

LOCATION PLAN



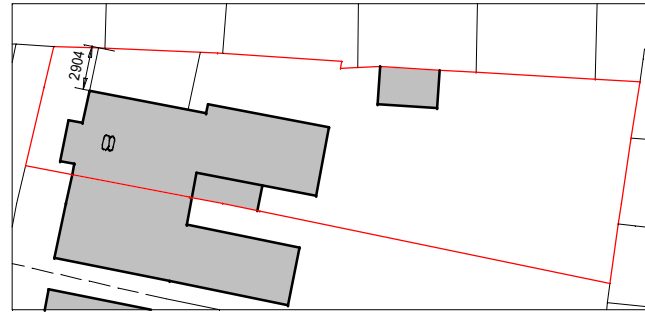


EXISTING SITE PLAN

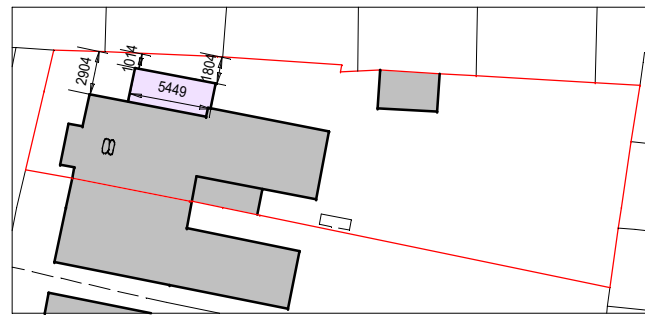

PROPOSED SITE PLAN

Scale 1:500

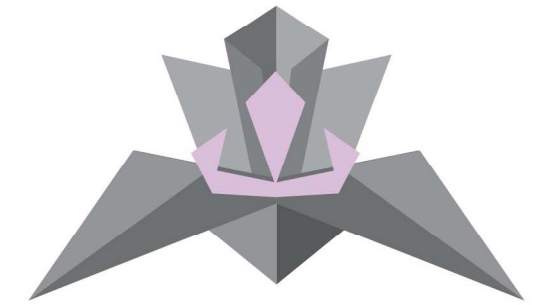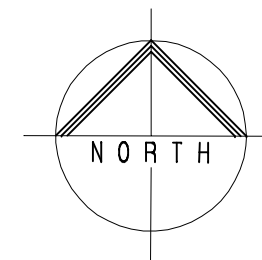 

EDITH GARLAND  
ARCHITECTURE

Project: 8 Richmond Avenue,  
Westcliff,  
Essex,  
SS0 7DA

Proposed two storey extension

Title:  
Location & Site Plans

Client:  
Mr Page

Drawn: LM	Checked: -	Date: 07/07/2020	Scale: 1:1000, 1:500	Paper size: A3
--------------	---------------	---------------------	-------------------------	-------------------

Job no. 141	Dwg no. C00	Revision B
----------------	----------------	---------------