




PROPOSED GROUND FLOOR
SCALE 1:1100

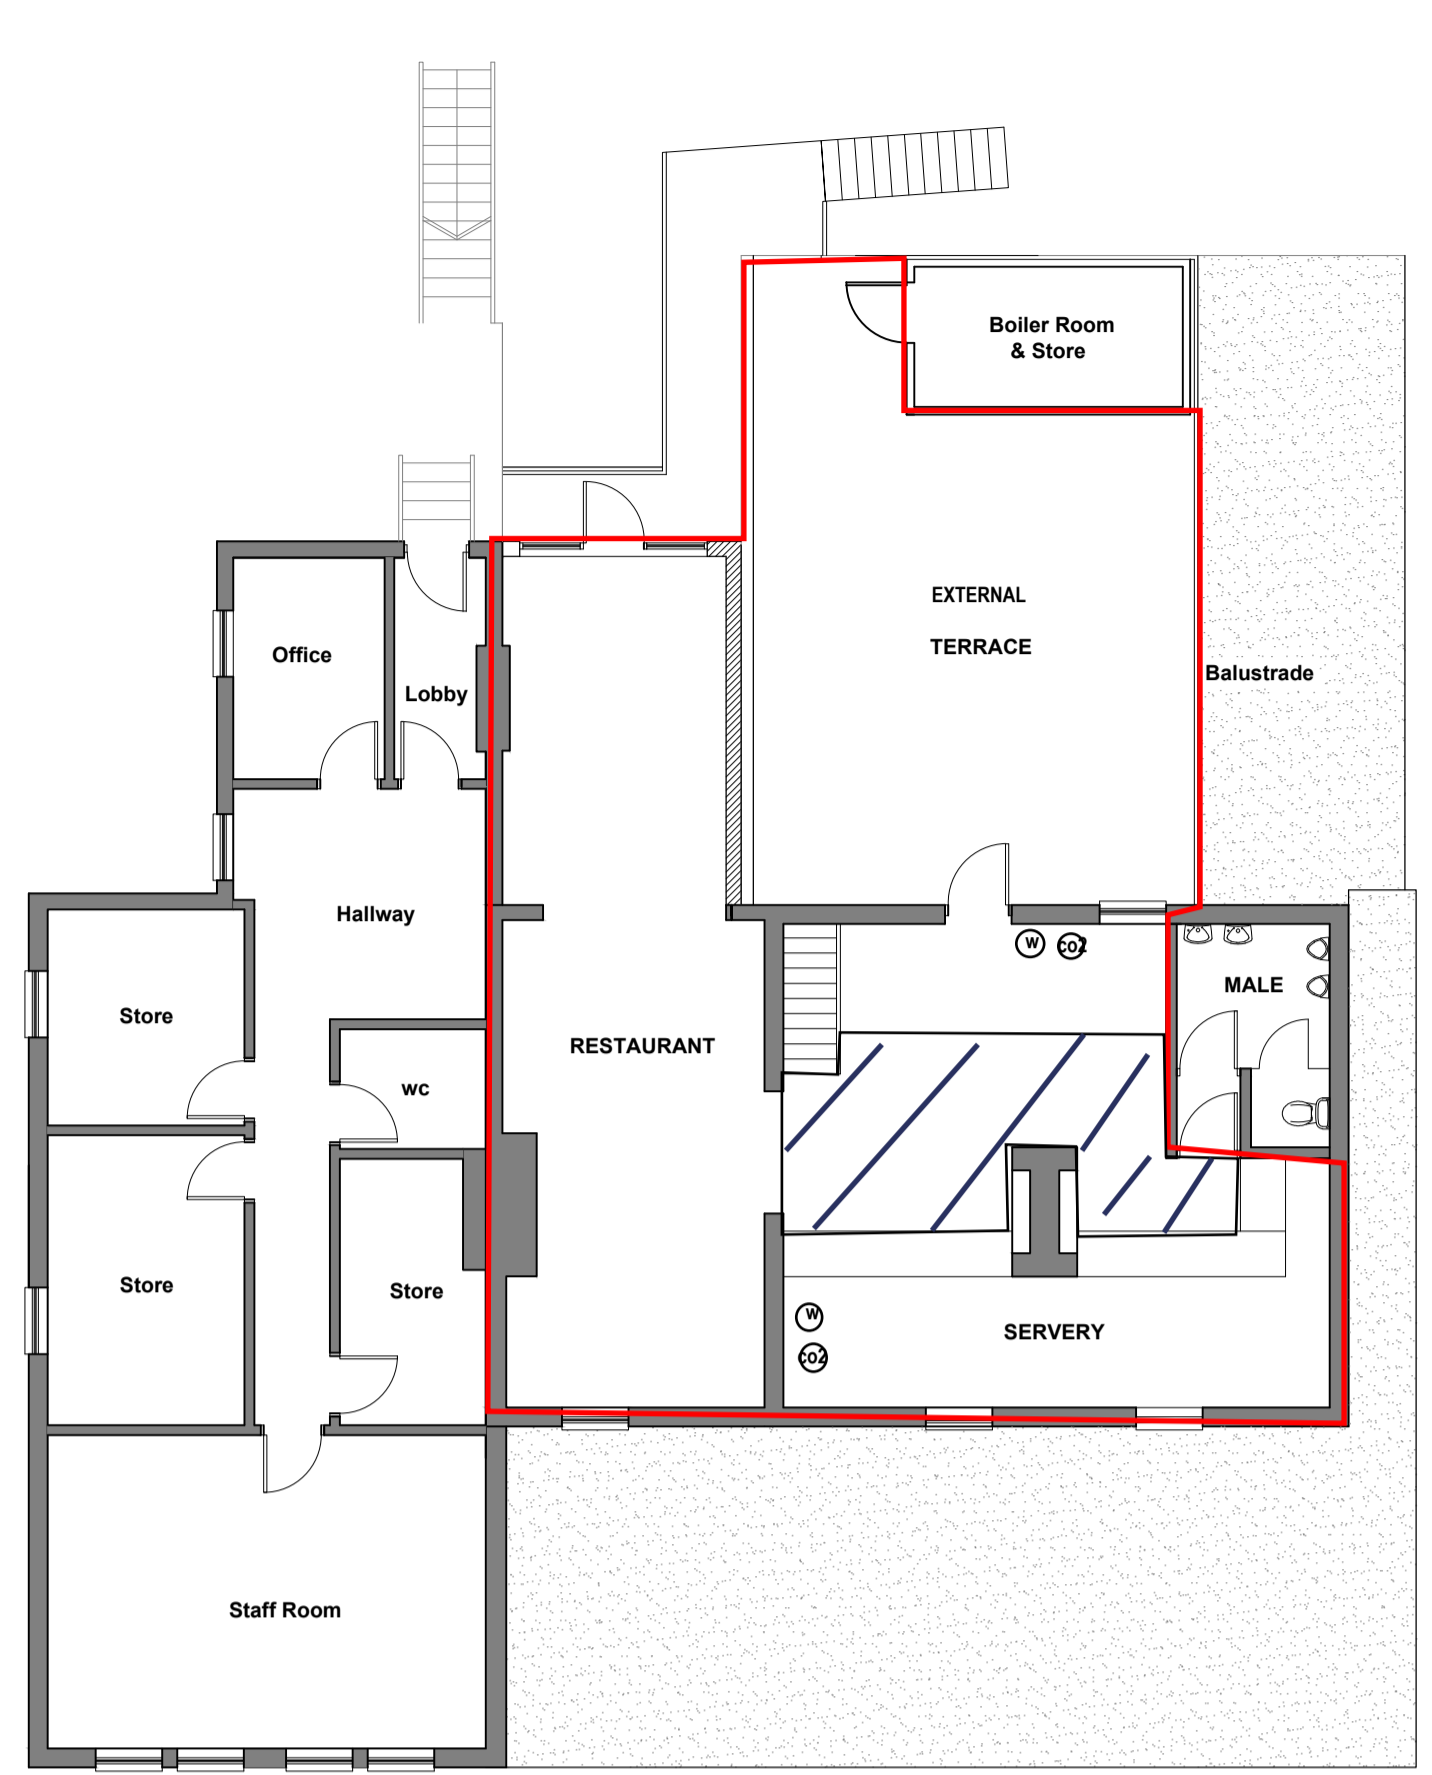

PROPOSED FIRST FLOOR
SCALE 1:1100

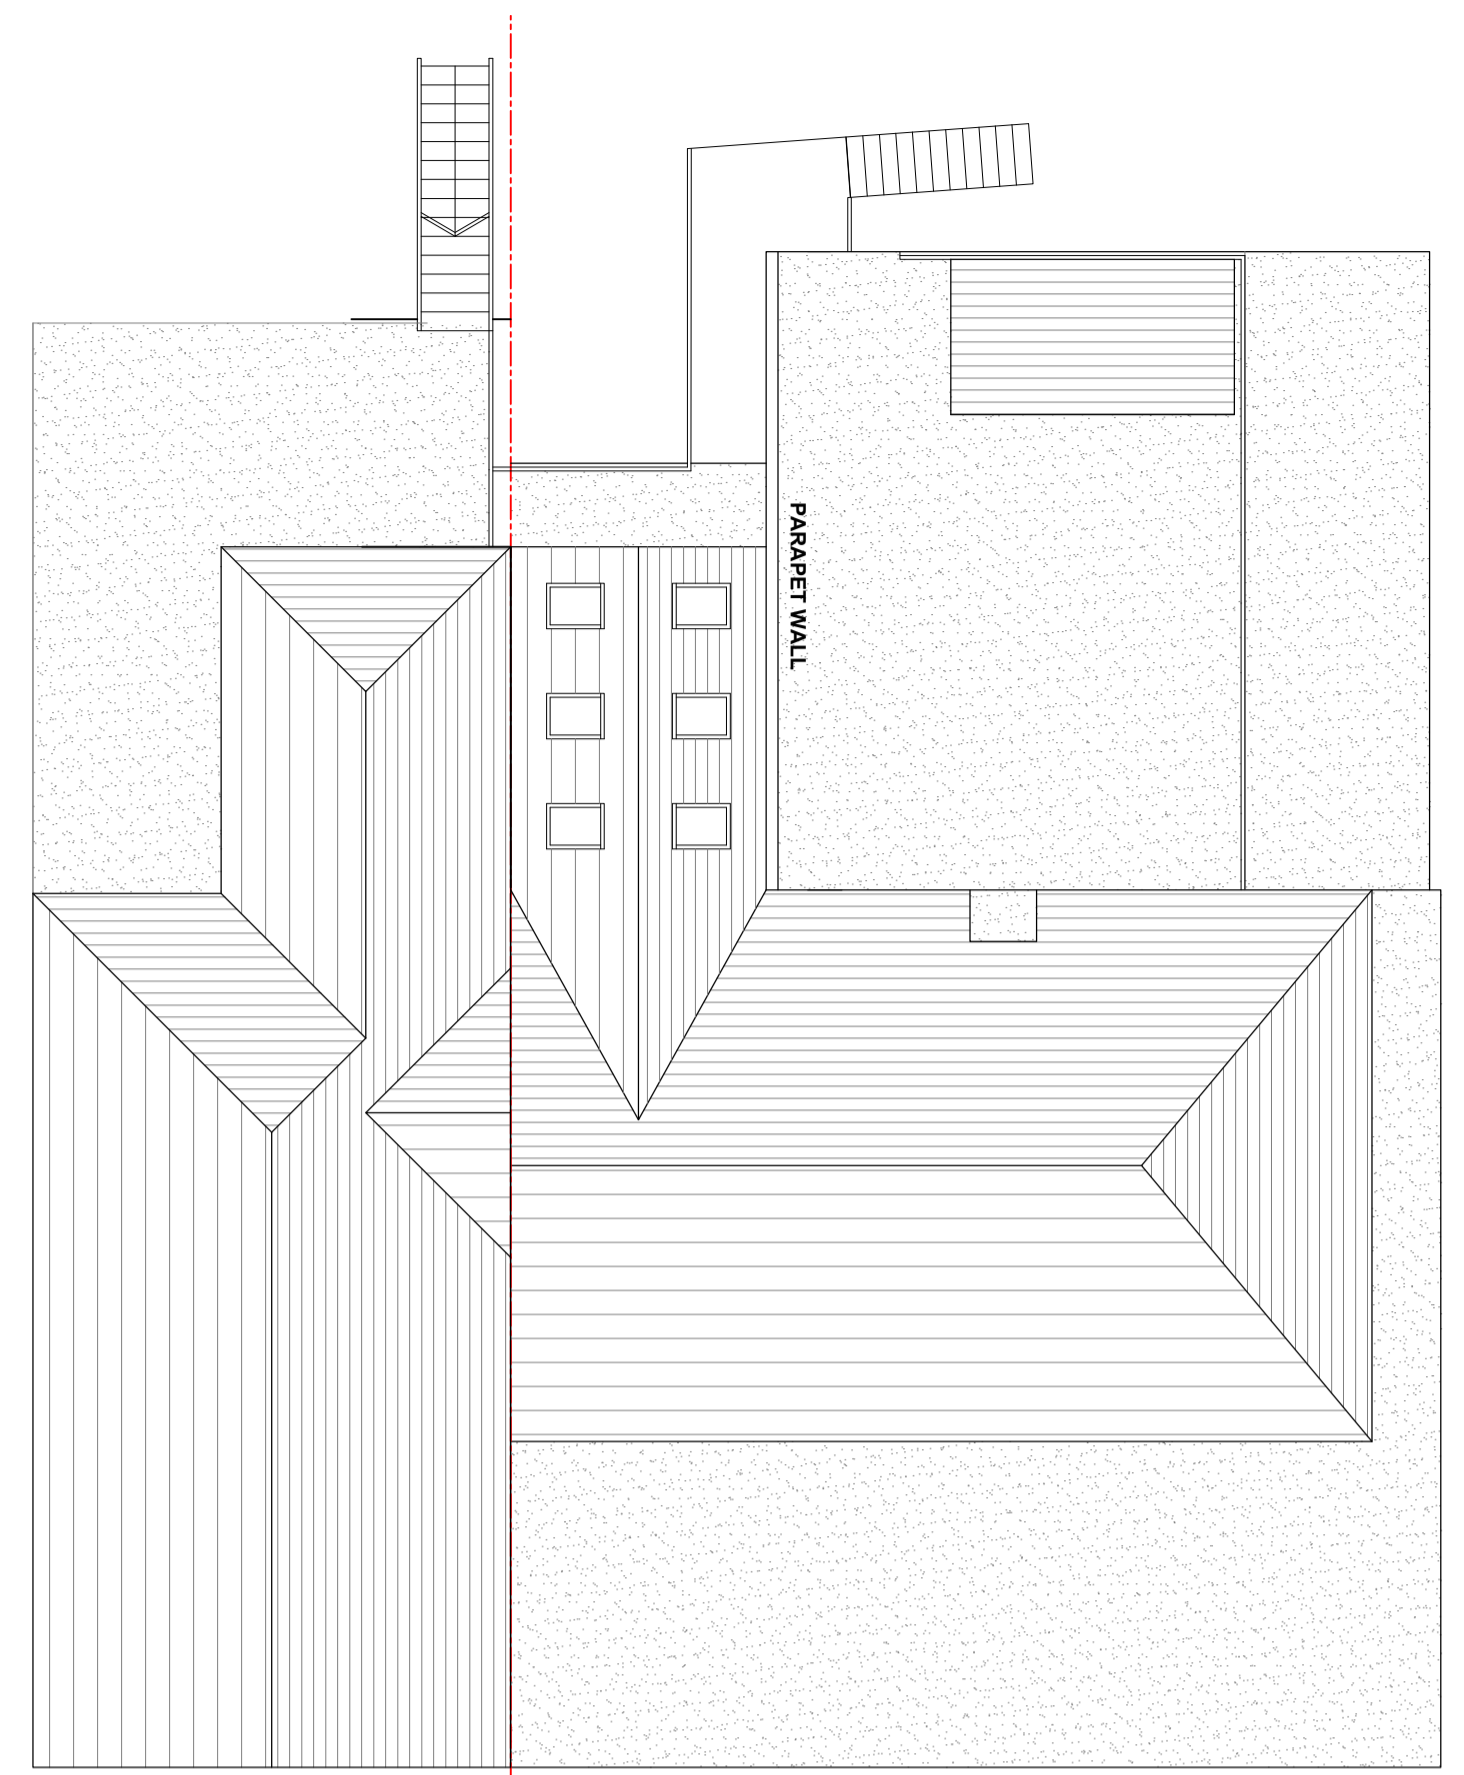


PROPOSED ROOF PLAN
SCALE 1:1100

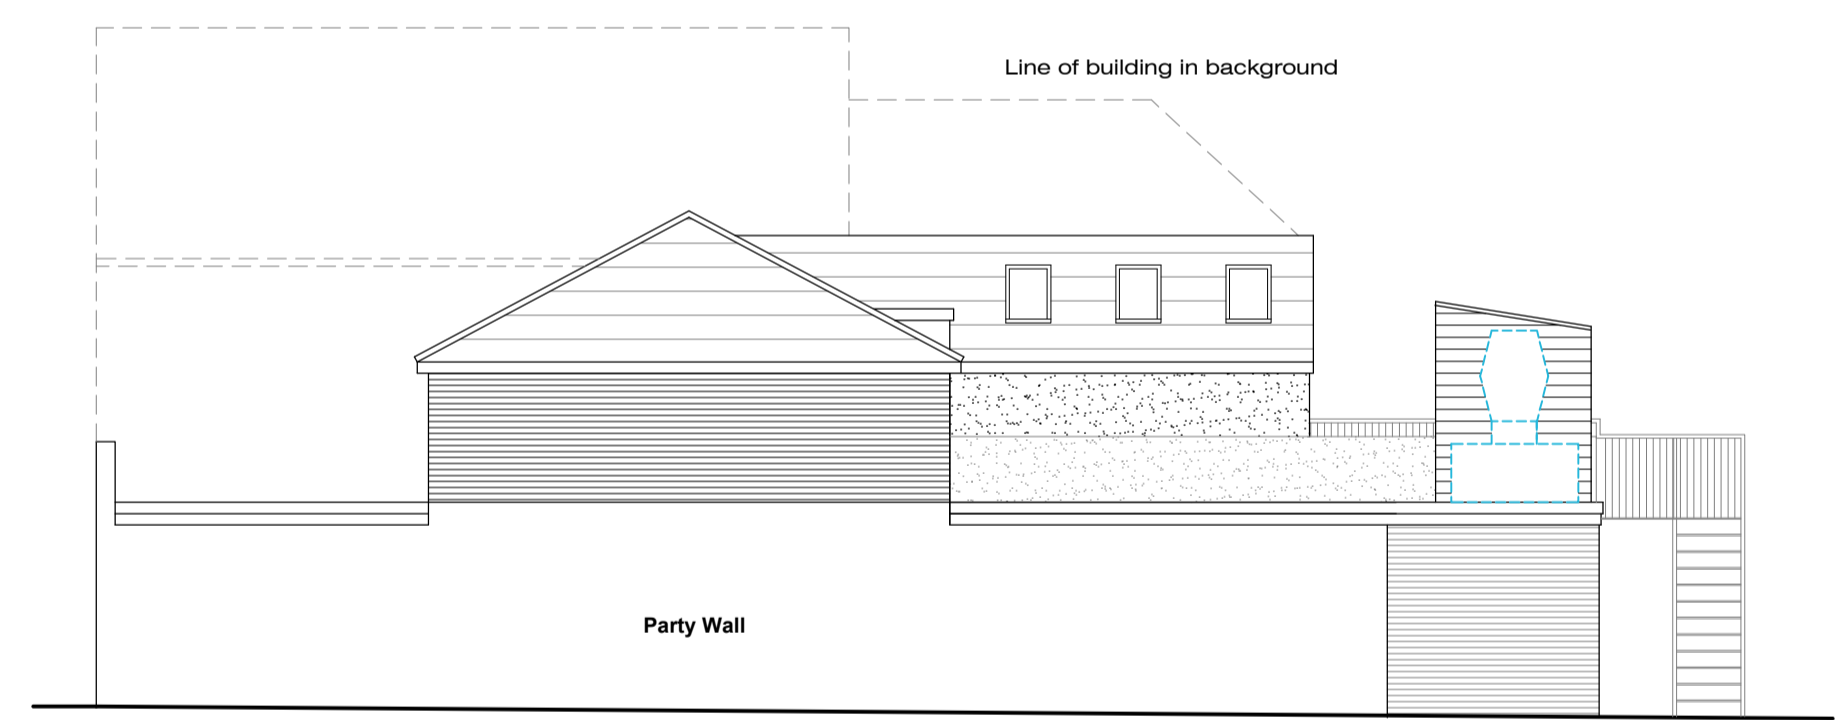

PROPOSED SIDE ELEVATION
SCALE 1:1100



PROPOSED REAR ELEVATION
SCALE 1:1100

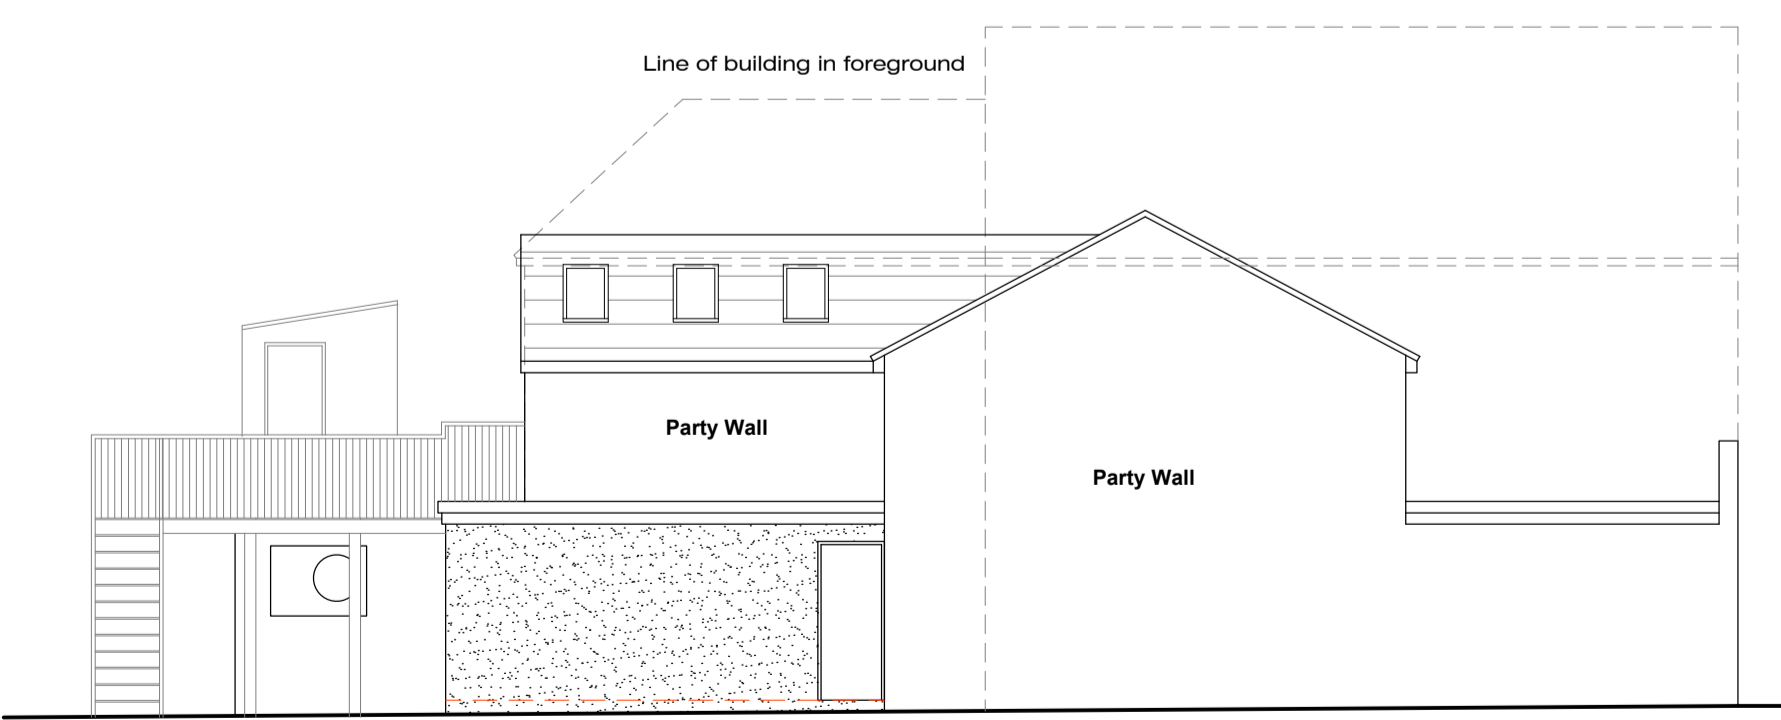

PROPOSED SIDE ELEVATION
SCALE 1:1100



PROPOSED FRONT ELEVATION
SCALE 1:1100

The contractor is to check and verify all building and site dimensions, levels, and sewer invert levels at connection points before work starts.
This drawing must be read with and checked against any structural or other specialist drawings provided.
Any discrepancies found on this drawing are to be notified to STONE ME! DESIGN LTD prior to commencement of work.
The contractor is to comply in all respects with the current Building Regulations whether or not specifically stated on these drawings.
This drawing is not intended to show details of foundations or ground conditions. Each area of ground relied upon to support the structure depicted must be investigated by the contractor and suitable methods of foundations provided.
This drawing is to be read in conjunction with all other standard STONE ME! DESIGN LTD specifications and documentation.
STONE ME! DESIGN LTD reserves the right to withdraw any drawings from any applications or third parties should disputes arise between the client and STONE ME! DESIGN LTD.
This drawing remains the copyright of STONE ME! DESIGN LTD and cannot be reproduced without prior permission.

- (B) Fire Blanket
- (CO2) Fire extinguisher CO2
- (W) Fire extinguisher water

▭ Licensable activities may take place anywhere within the red line.

Fire fighting equipment is shown as at the date hereof but may be changed in accordance with the fire risk assessment or by agreement with the fire authority

| | | |
|------|-------|------------|
| REV: | DATE: | AMENDMENT: |
|------|-------|------------|



5 FOUNTAIN LANE, HOCKLEY, ESSEX, SS5 4ST
Tel: 01702 203333
E: info@stoneme.com W: www.stoneme.com

Client:

Project: FELLINI LEIGH ON SEA SS9 1SN

Drawing: PROPOSED PLANS

| | | | | | | |
|--------|--------|---------|----------|--------|----------|-------|
| Issue: | Client | Pre-App | Planning | B.Cont | As Built | Other |
| | | | ● | | | |

Date: 4TH JUNE 2020 Scale: 1:100 @ A1

Project No.: 1728 Drawing No.: 34



38 ELM ROAD, LEIGH ON SEA, SS9 1SN