


All dimensions and levels to be checked on site by main contractor prior to preparation of shop drawings and commencement on site.

Drawings can be scaled for Planning purposes only, do NOT scale for construction.

The drawing is to be read in conjunction with all relevant consultant and/or specialist drawings and documentation. Any discrepancies or variations should be notified to the architect.

 

1 Manor Farm Barns, Baines Lane  
Seaton, Oakham, Rutland, LE15 9HP  
Tel: 01536 201339

TEL: 01536 201339

Job Title

**Elmsleigh Hall**

**Elmsleigh hall  
Elmsleigh Drive  
Leigh-on-Sea  
SS9 3DW**

Drawing Name

**Existing Elevations**

Drawing Status

**Planning**

Drawn by GRP

Date 05/08/2020

Drawing Scale

**1:100 @A3**

Layout ID


**S168 - 04**

Status


Revision




Existing East Elevation

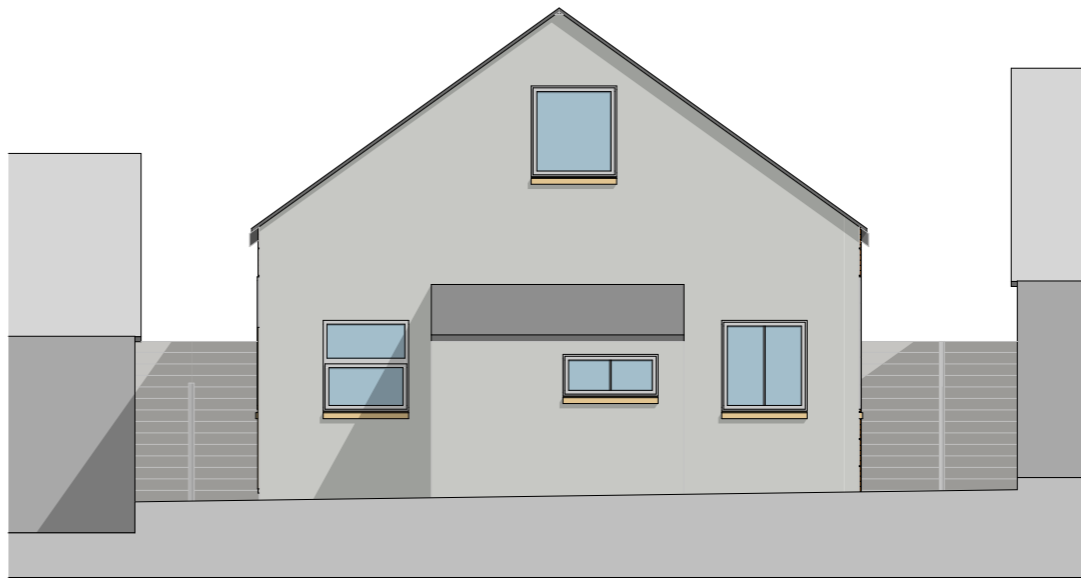

Existing West Elevation

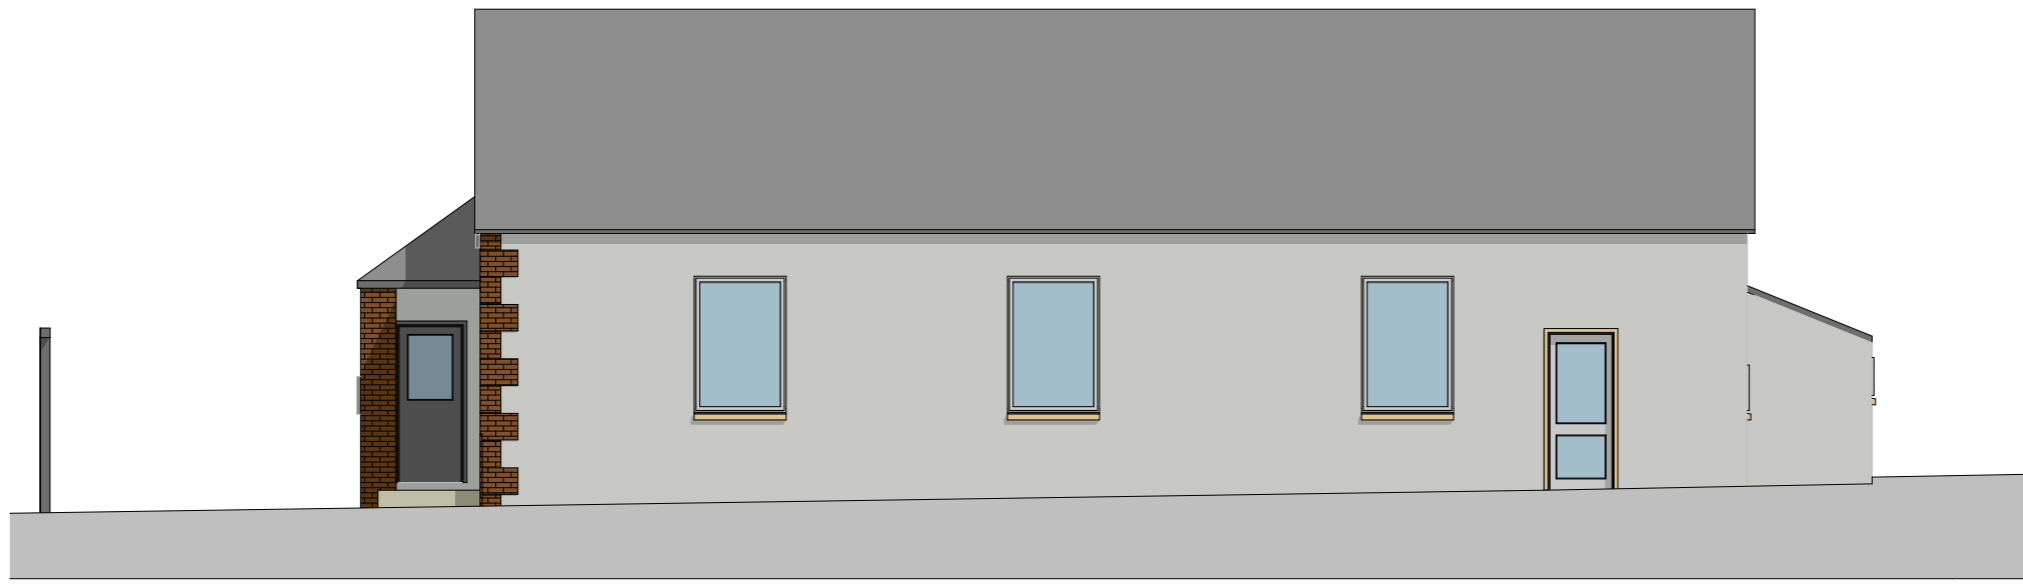

Existing North Elevation

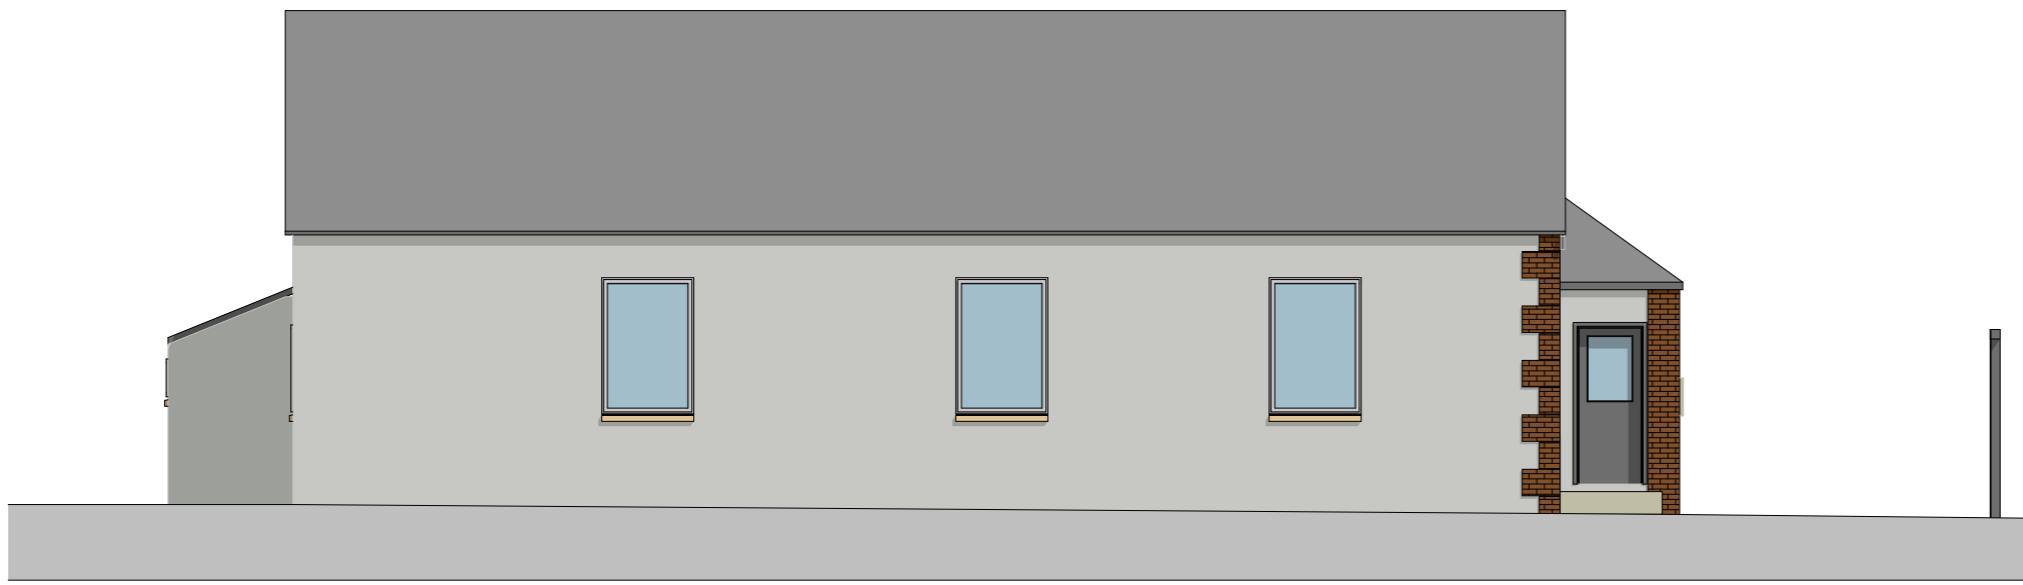

Existing South Elevation