
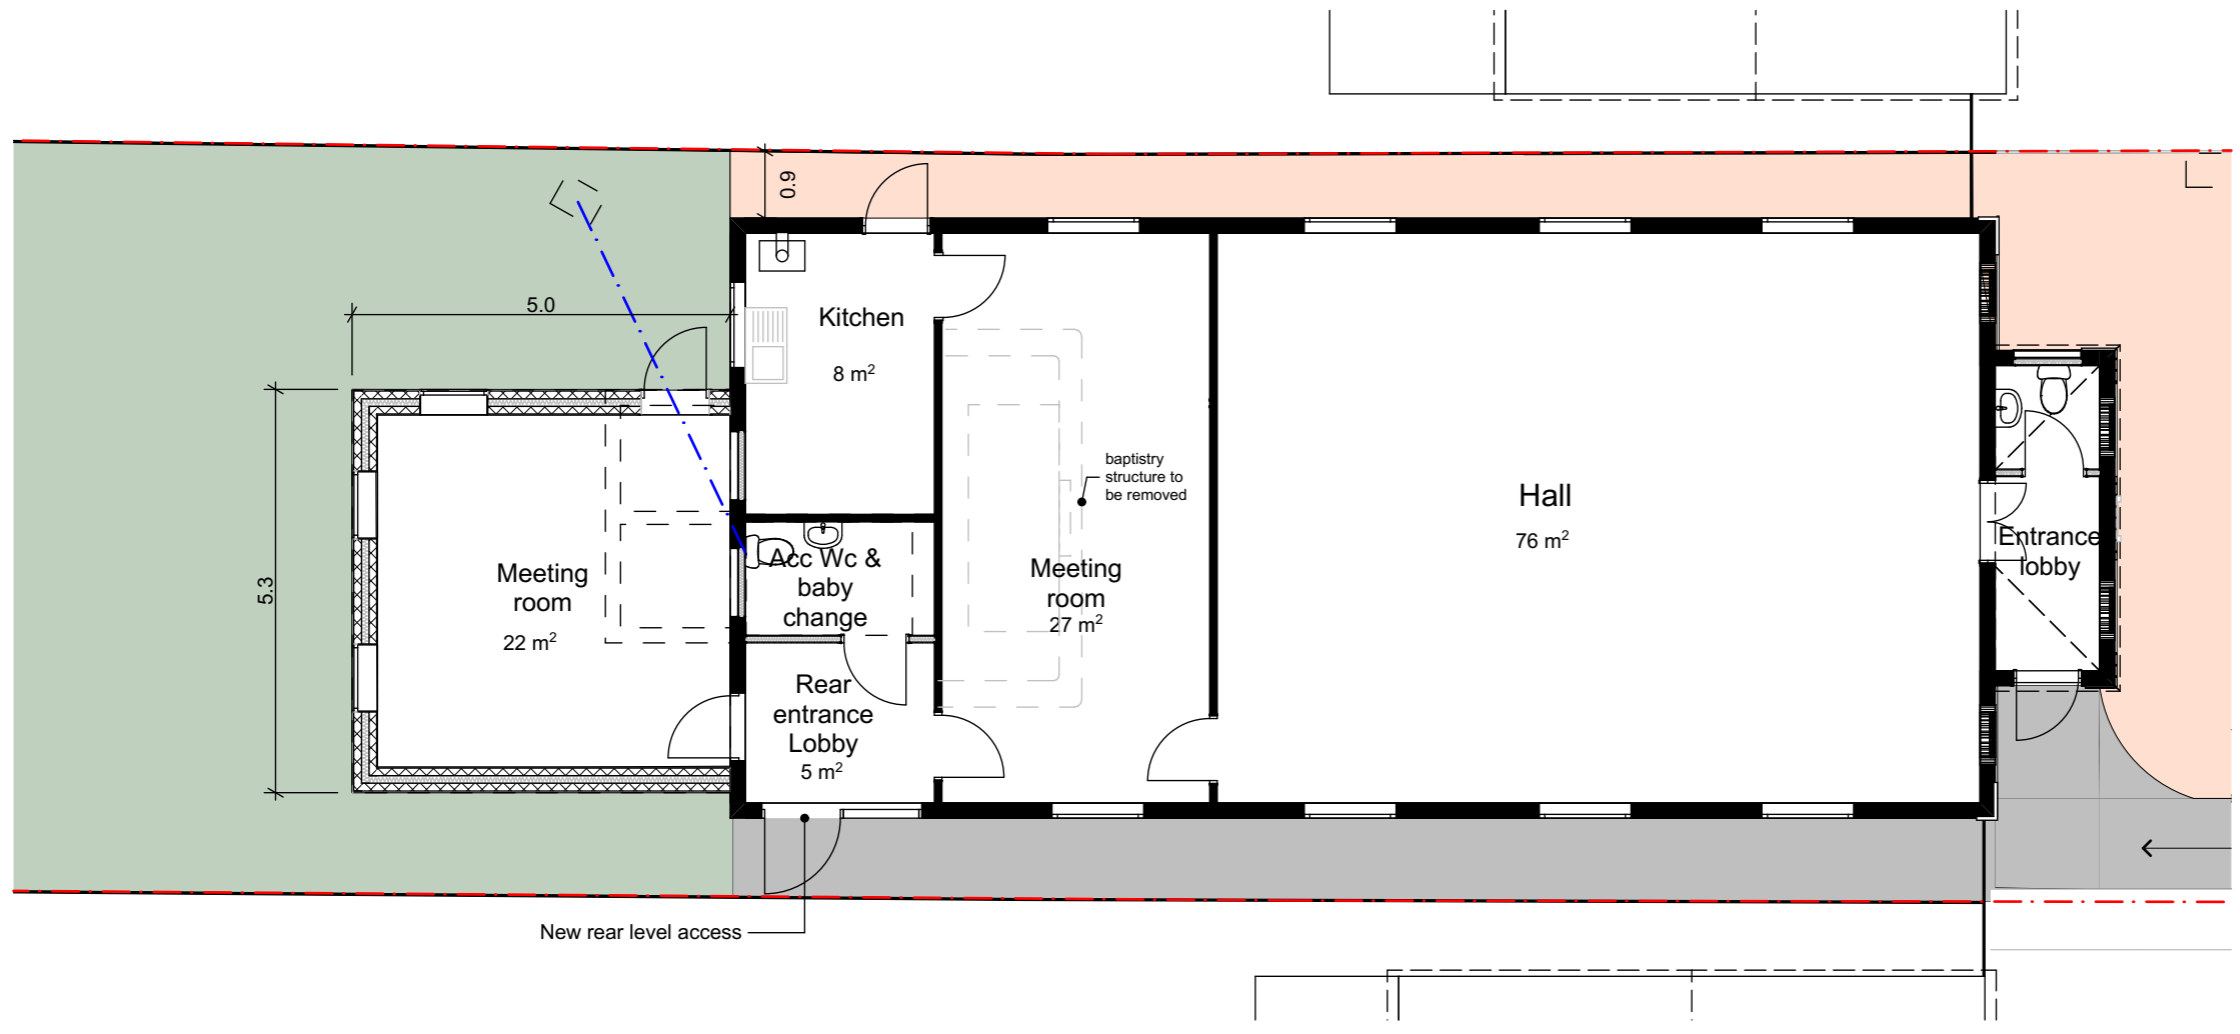
 


All dimensions and levels to be checked on site by main contractor prior to preparation of shop drawings and commencement on site.

Drawings can be scaled for Planning purposes only, do NOT scale for construction.

The drawing is to be read in conjunction with all relevant consultant and/or specialist drawings and documentation. Any discrepancies or variations should be notified to the architect.

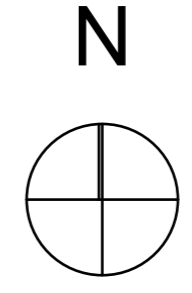

Ground Floor Plan

1:100



1 Manor Farm Barns, Baines Lane
Seaton, Oakham, Rutland, LE15 9HP
Tel: 01536 201339
TEL: 01536 201339

Job Title
Elmsleigh Hall

Elmsleigh hall
Elmsleigh Drive
Leigh-on-Sea
SS9 3DW

Drawing Name
Proposed Floor Plan

Drawing Status
Planning

Drawn by GRP
Date 05/08/2020

Drawing Scale
1:100 @A3

Layout ID	Status	Revision
S168 - 05		