


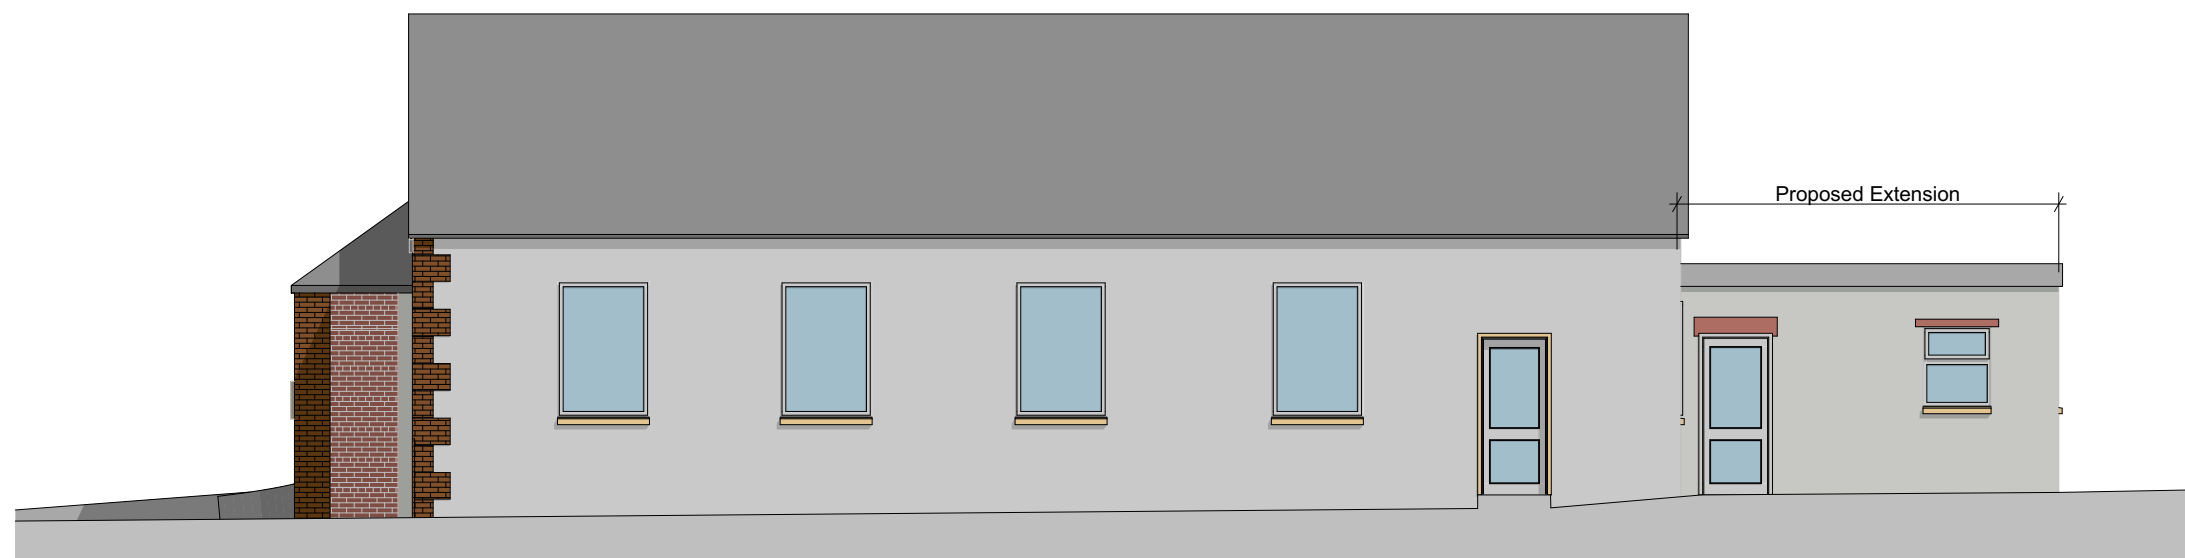


Proposed East Elevation



Proposed West Elevation



Proposed North Elevation

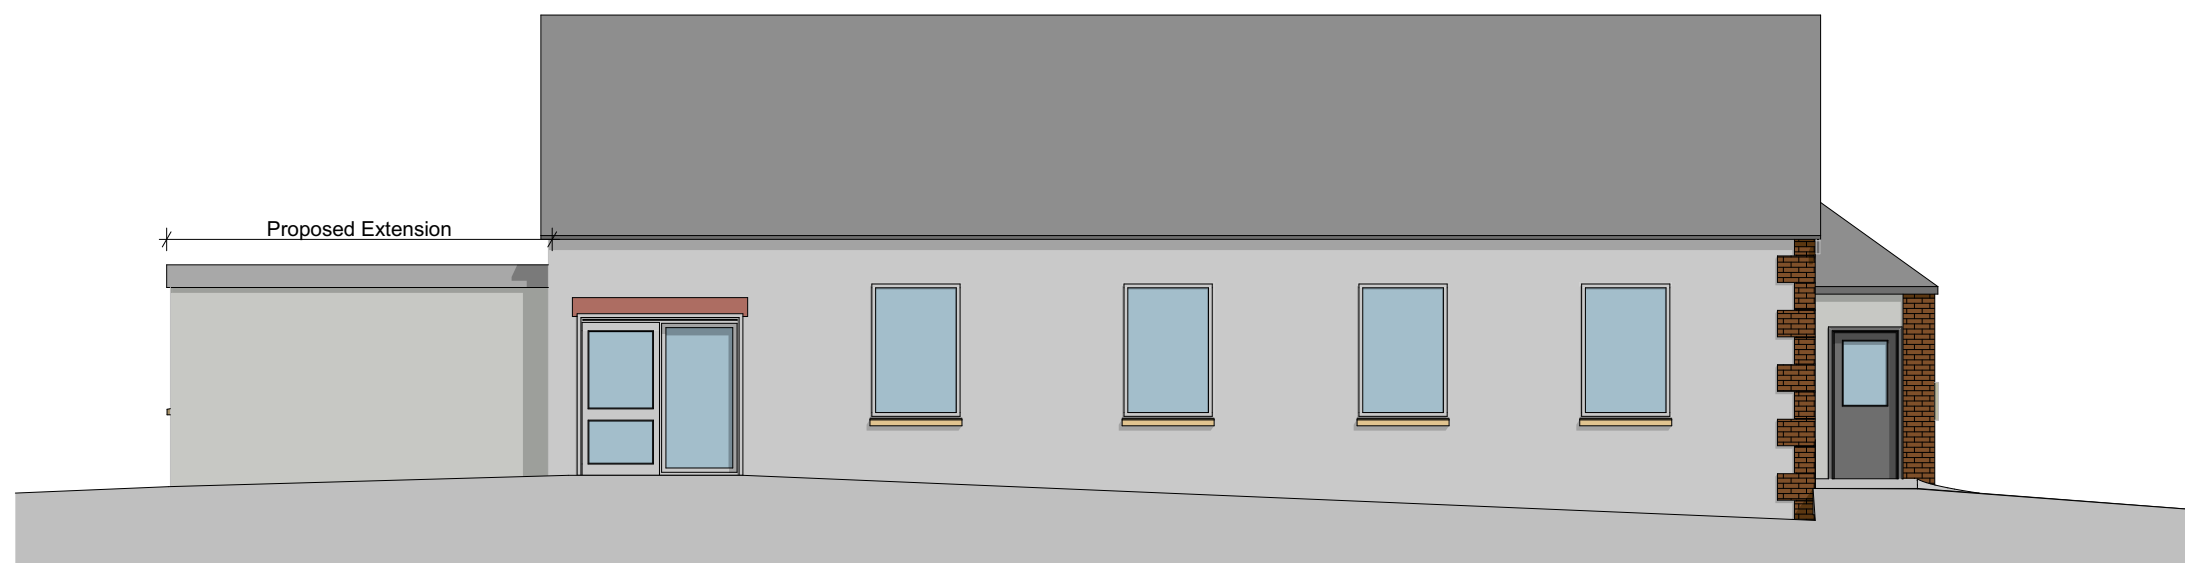

Proposed South Elevation

All dimensions and levels to be checked on site by main contractor prior to preparation of shop drawings and commencement on site.

Drawings can be scaled for Planning purposes only, do NOT scale for construction.

The drawing is to be read in conjunction with all relevant consultant and/or specialist drawings and documentation. Any discrepancies or variations should be notified to the architect.



1 Manor Farm Barns, Baines Lane
Seaton, Oakham, Rutland, LE15 9HP
Tel: 01536 201339

TEL: 01536 201339

Job Title

Elmsleigh Hall

**Elmsleigh hall
Elmsleigh Drive
Leigh-on-Sea
SS9 3DW**

Drawing Name

Proposed Elevations

Drawing Status

Planning

Drawn by GRP

Date 05/08/2020

Drawing Scale

1:100 @A3

Layout ID

S168 - 06

Status

Revision