


GROUND FLOOR PLAN
 SCALE 1:100 Gross Internal Area: 114m²
 0 1 2 3 4 5m

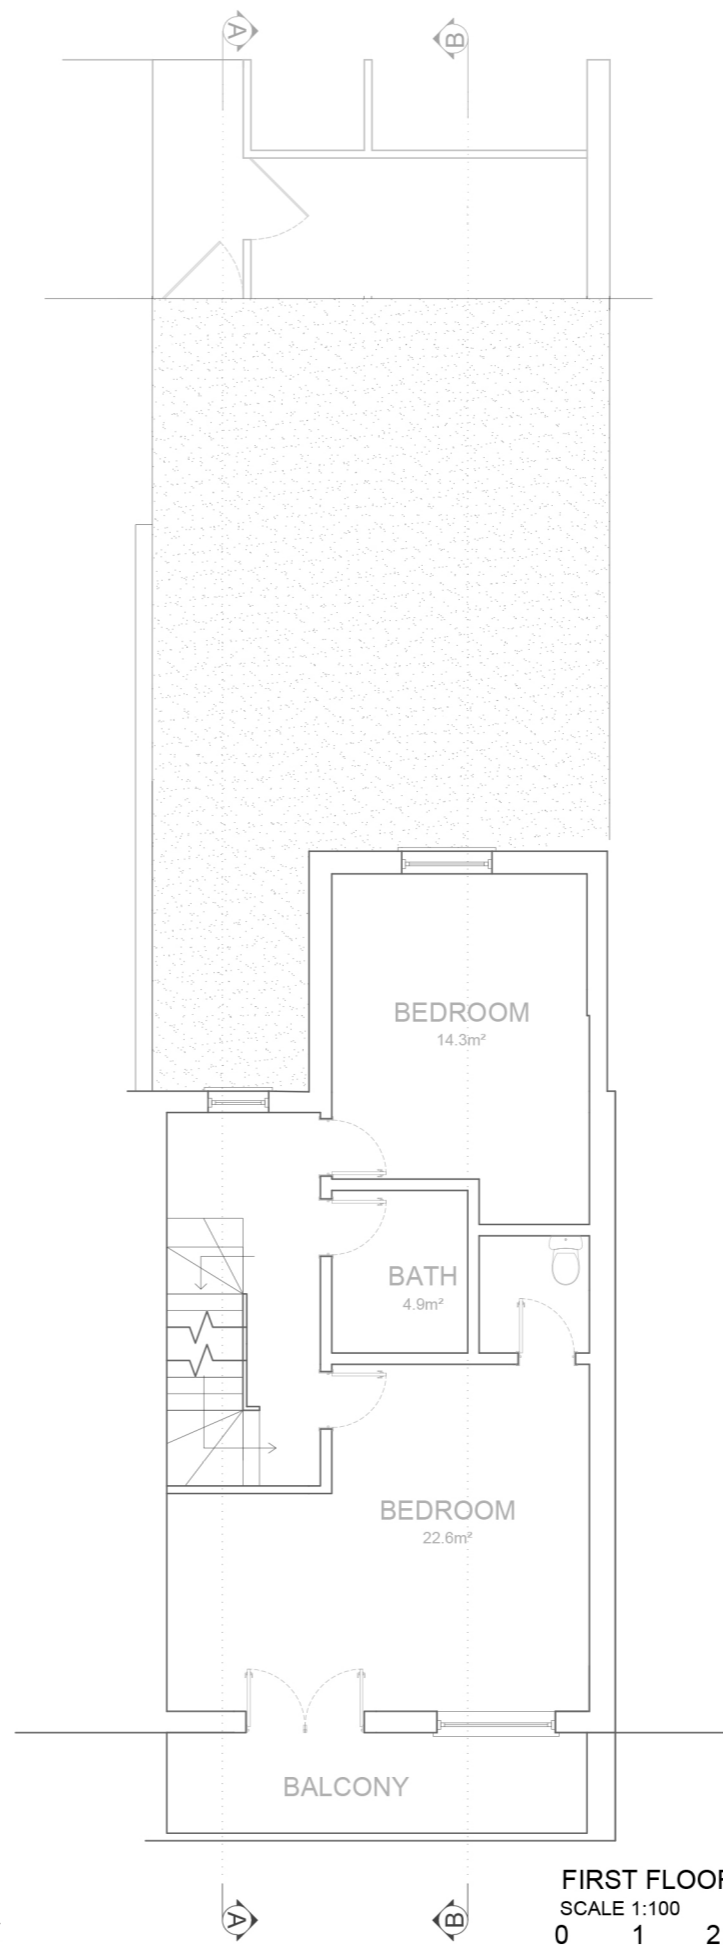

FIRST FLOOR PLAN
 SCALE 1:100 Gross Internal Area: 55m²
 0 1 2 3 4 5m

Notes:

Do not scale this drawing. Work to figured dimensions only. Check all dimensions on site, Confirm any discrepancies prior to commencement of work.

Rev./Date	Amendment

1335_London_Road_Leigh-on-Sea
 Proposed Plan

project: 1335_London_Road_Leigh-on-Sea

reference: Option D
 scale: 1:100 @A3
 drawing no: 002
 date: 21/08/20
 drawn by: DP approved by:PW

iArch Consulting Ltd
 1 Capel Terrace
 Southend-on-Sea
 Essex SS1 1EX
 England
 www.iarch.co

