


Notes:


Do not scale this drawing. Work to figured dimensions only. Check all dimensions on site, Confirm any discrepancies prior to commencement of work.

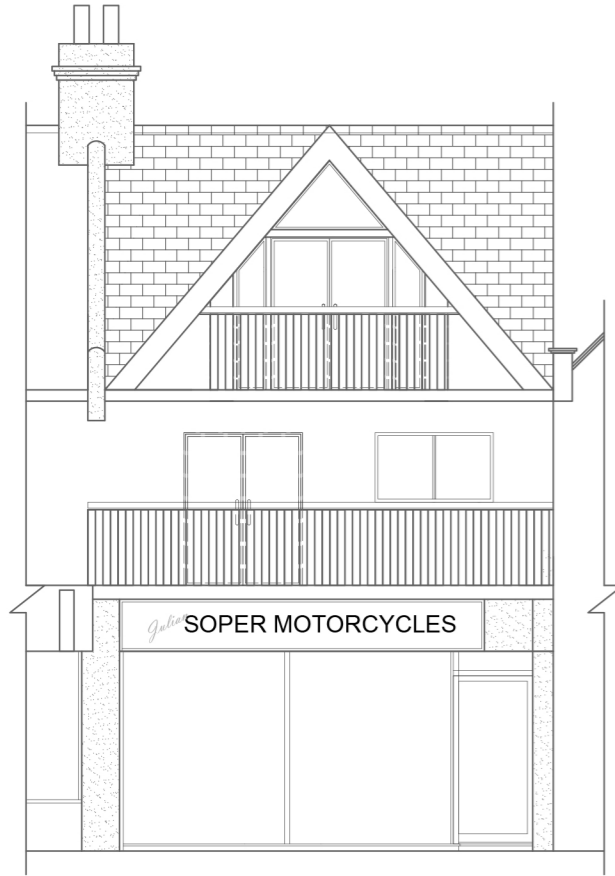

FRONT ELEVATION

SCALE 1:100

0 1 2 3 4 5m

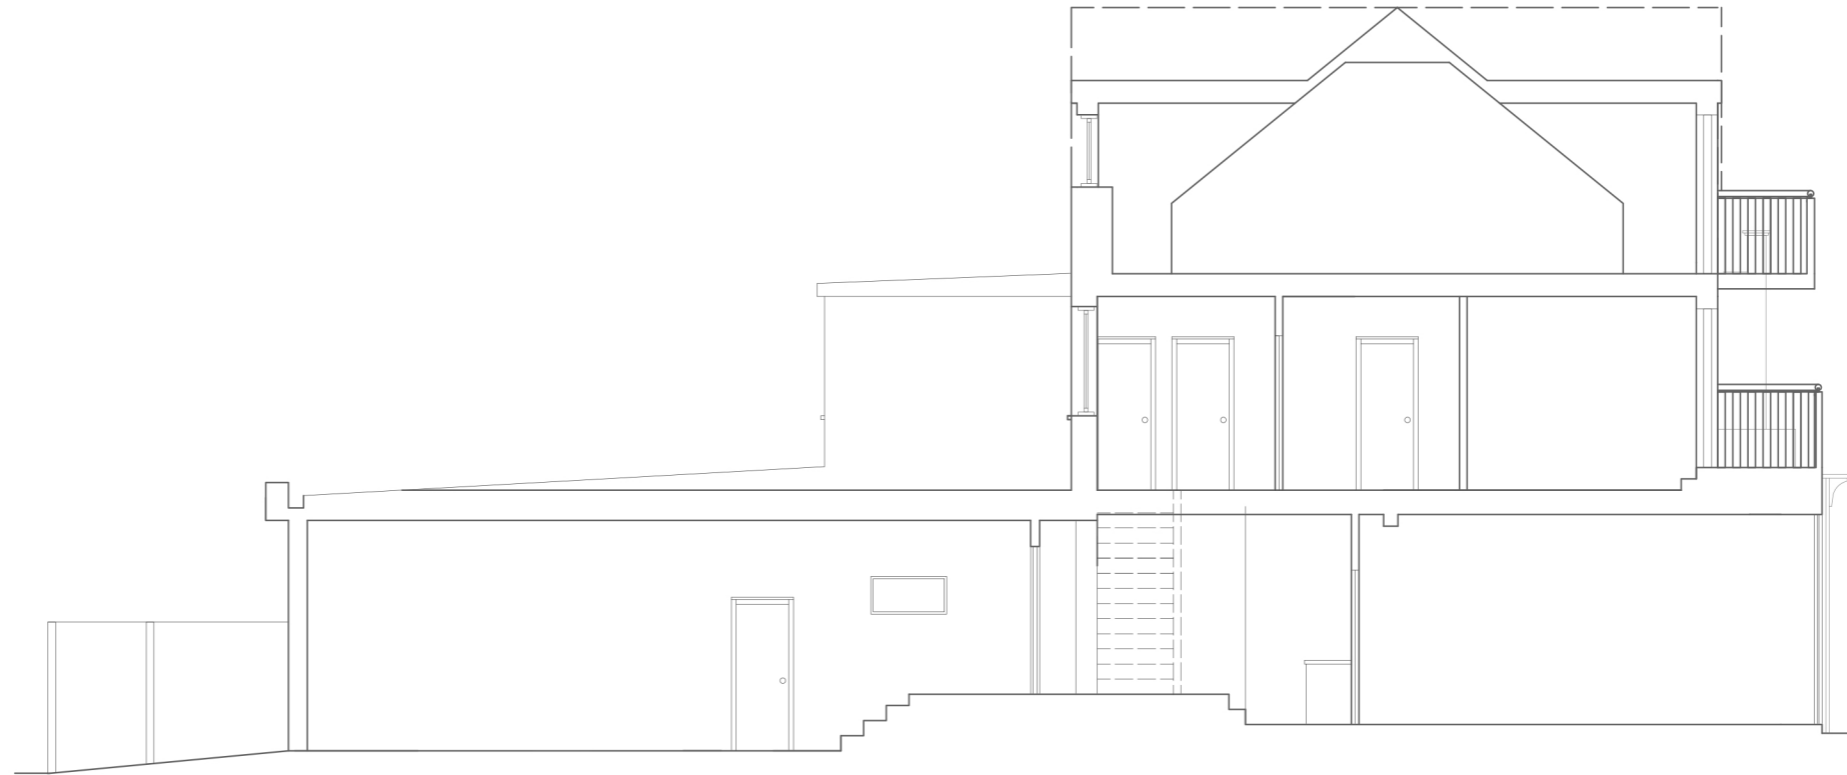

SECTION A-A

SCALE 1:100

0 1 2 3 4 5m



Rev./Date	Amendment

1335_London_Road_Leigh-on-Sea
Proposed Section and Elevation

project: 1335_London_Road_Leigh-on-Sea

reference: Option D
scale: 1:100 @A3
drawing no: 004
date: 21/08/20
drawn by: DP approved by:PW

iArch Consulting Ltd
1 Capel Terrace
Southend-on-Sea
Essex SS1 1EX
England
www.iarch.co

