


① Site Plan

SCALE 1:500

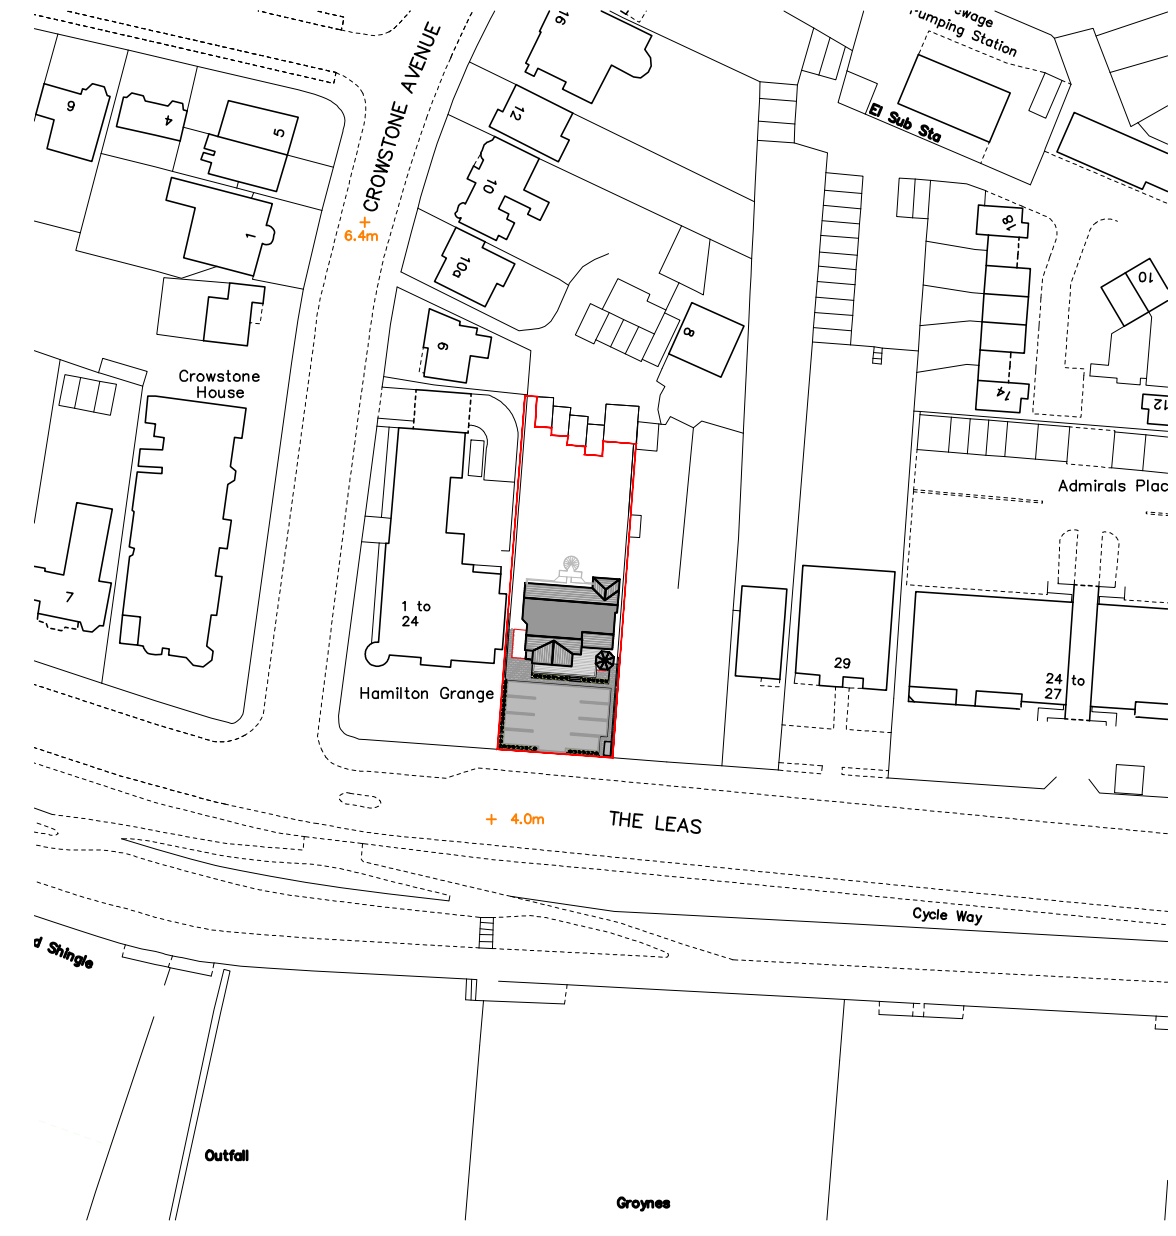


Scale: 1:500



② Location Plan

SCALE 1:1250

 

Scale: 1:1250



DO NOT SCALE THIS DRAWING. WORK TO FIGURED DIMENSIONS ONLY. THIS DRAWING IS COPYRIGHT OF APS DESIGNS AND SHOULD ONLY BE REPRODUCED WITH THEIR EXPRESS PERMISSION. CHECK ALL DIMENSIONS ON SITE. ANY DISCREPANCIES SHOULD BE REPORTED TO APS DESIGNS PRIOR TO COMMENCEMENT.

REVISION	DATE	AMENDMENT
<b>APS DESIGN ASSOCIATES LTD</b>		
ARCHITECTURAL DESIGNERS AND PLANNING CONSULTANTS		
PROJECT STAGE: Town Planning	DRAWN BY: L./J.D.M	DATE: October 2020
CLIENT:		
PROJECT: 33-34 The Leas	DRAWING NO: 01	REVISION: 01
DRAWING TITLE: Site and Location Plans		
The Design Studio 1 Cambridge Road (Rear) Nelson Street Southend-On-Sea Essex SS1 1ET		
SCALE: 1:1250 & 1:500 @ A3		
Tel: 01702 469 769 - 01702 337328 Email: <a href="mailto:admin@apsdesignsuk.com">admin@apsdesignsuk.com</a> <a href="mailto:designteam@apsdesignsuk.com">designteam@apsdesignsuk.com</a> <a href="mailto:planning@apsdesignsuk.com">planning@apsdesignsuk.com</a> Website: <a href="http://www.apsdesignsuk.com">www.apsdesignsuk.com</a>		