




1 Proposed Front Elevation

Scale: 1:100



2 Proposed Left Elevation

Scale: 1:100

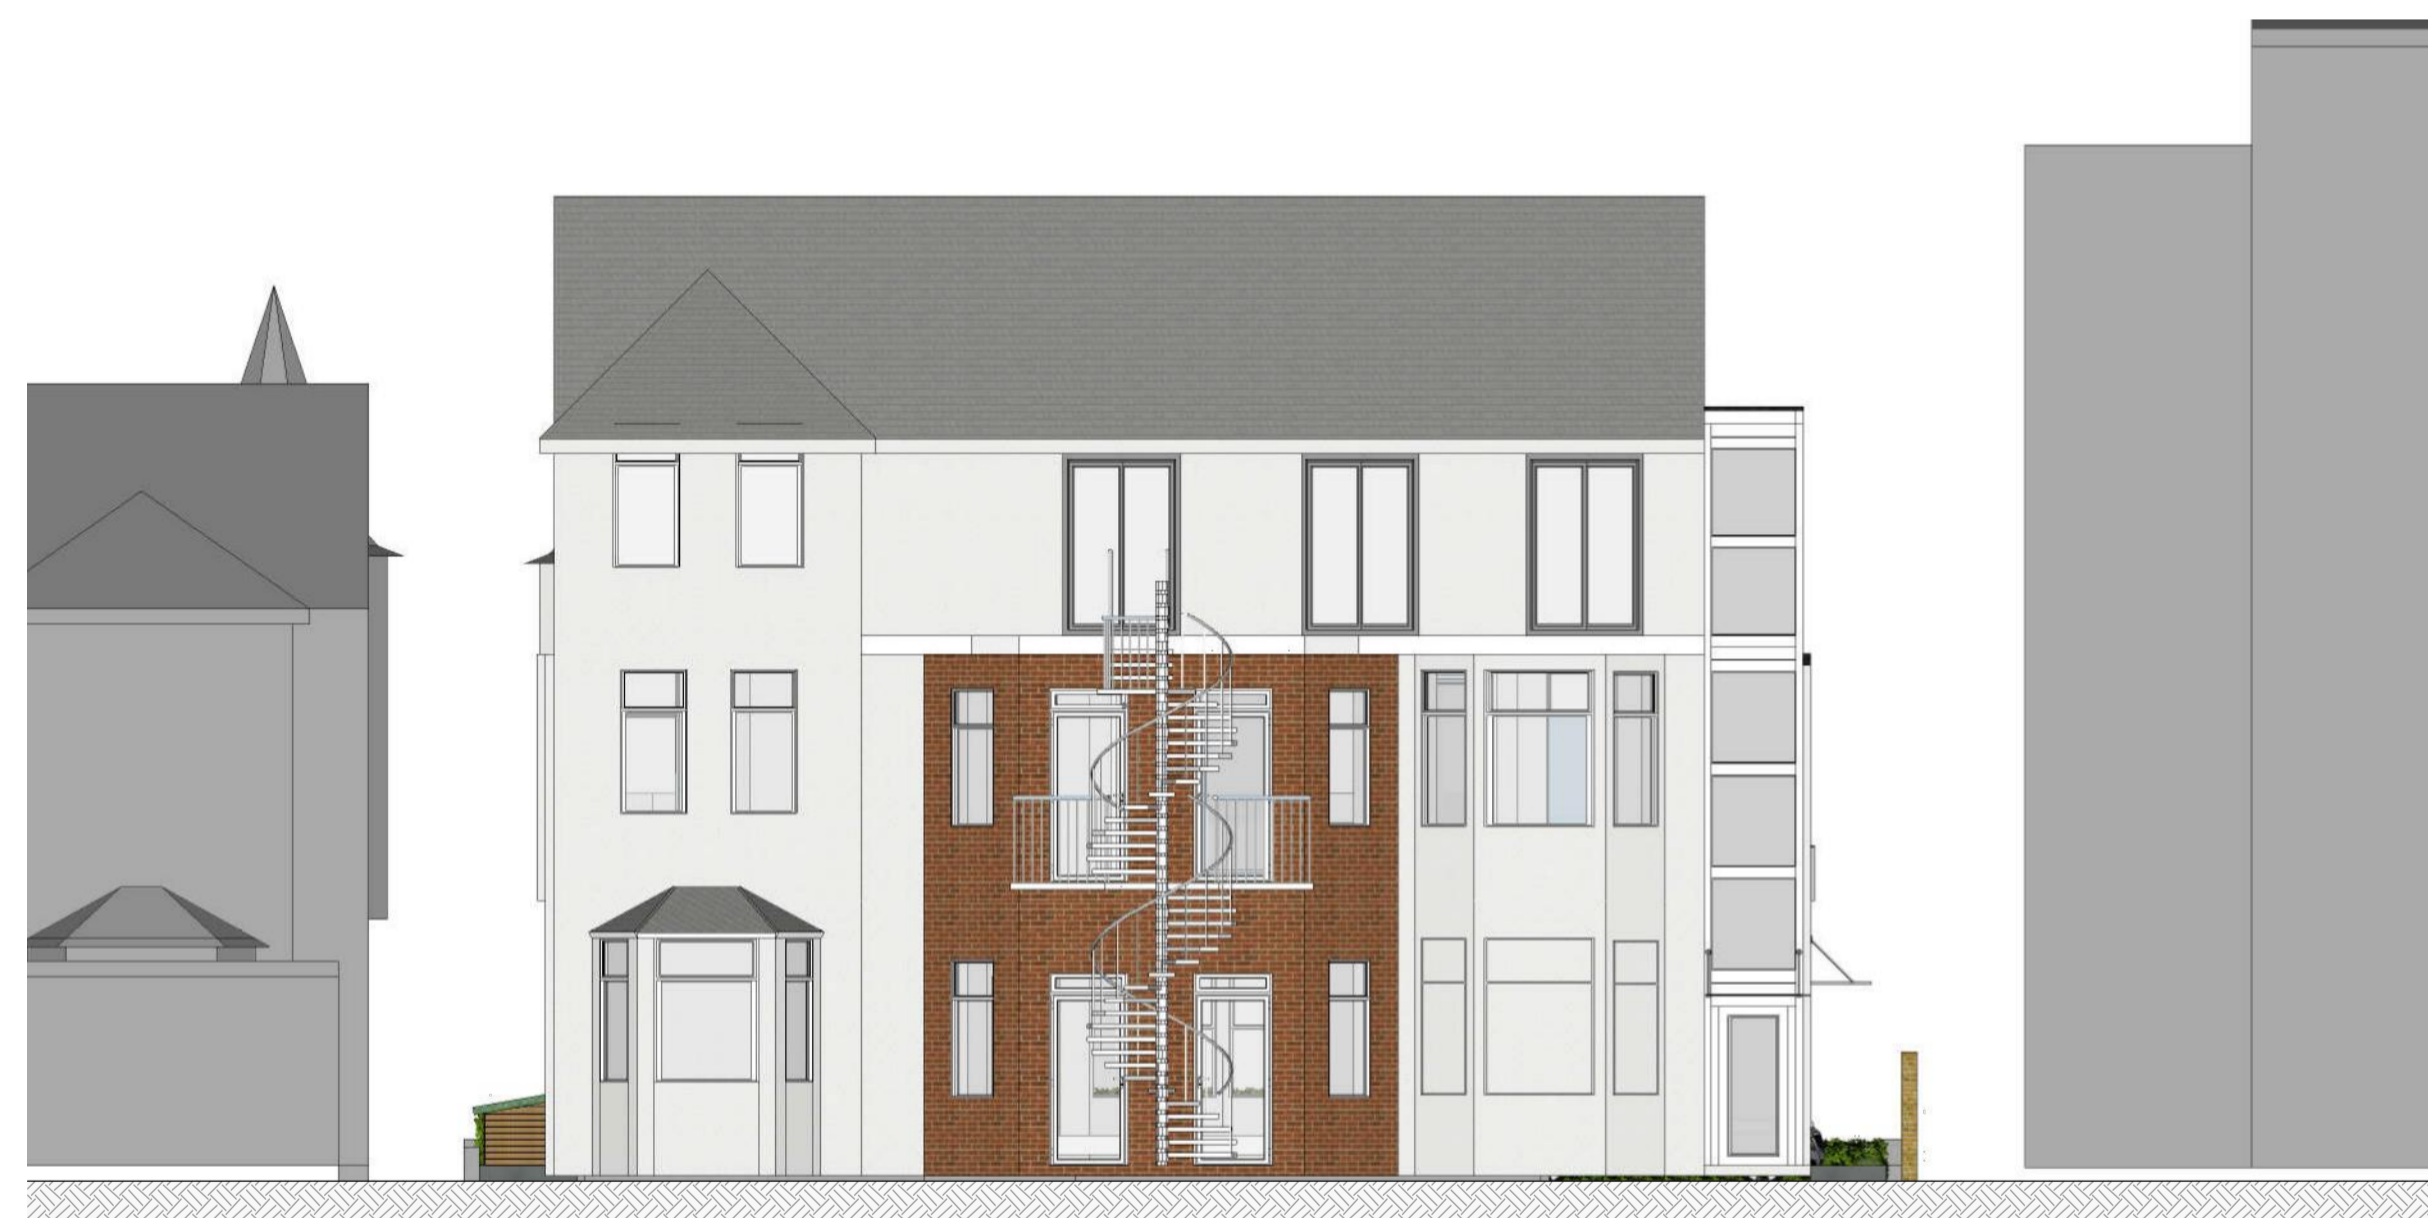

3 Proposed Rear Elevation

Scale: 1:100



4 Proposed Right Elevation

Scale: 1:100

scale 1:100
0 1 2 3 4 5 6 7 8 9 10 [m]

Do not scale this drawing. Work to figured dimensions only. This drawing is copyright of APS Designs and should only be reproduced with their express permission. Check all dimensions on site. Any discrepancies should be reported to APS Designs prior to commencement.

REVISION: A	DATE: 28.10.2020	AMENDMENT: Lift shaft reduced
APS DESIGN ASSOCIATES LTD		
ARCHITECTURAL DESIGNERS AND PLANNING CONSULTANTS		
PROJECT STAGE: Town Planning	DRAWN BY: L.J.D.M	DATE: October 2020
CLIENT: Leas Management	PROJECT: 33-34 The Leas	
JOB NO: 3067	DRAWING NO: 05	REVISION: A
DRAWING TITLE: Proposed Elevations	SCALE: 1:100 @ A1	
<small>The Design Studio 1 Cambridge Road (Rear) Nelson Street Southend-On-Sea Essex SS1 1ET</small>		
<small>Tel: 01702 469 769 - 01702 337328 Email: admin@apsdesignsuk.com designteam@apsdesignsuk.com planning@apsdesignsuk.com Website: www.apsdesignsuk.com</small>		