




External Render

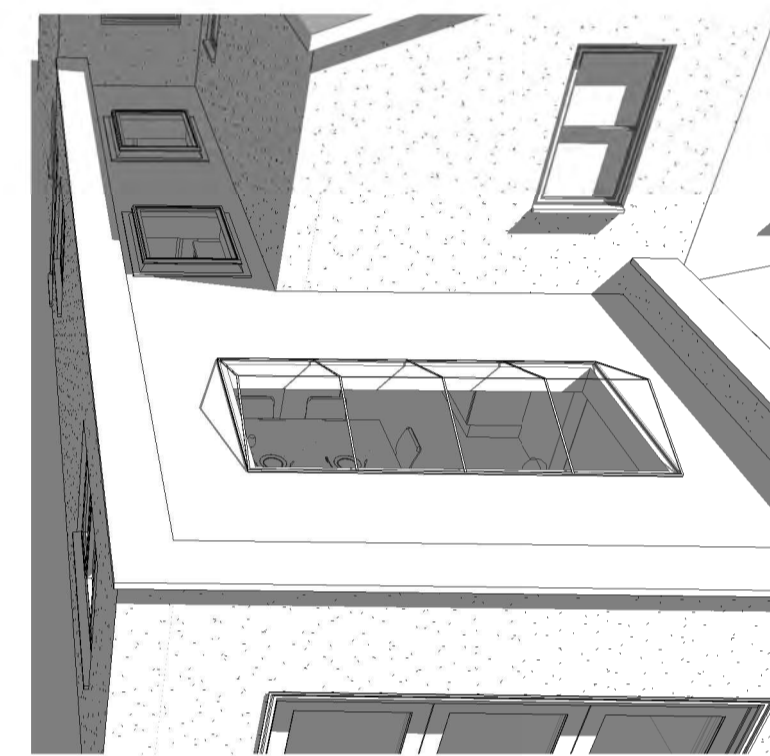


Internal Render

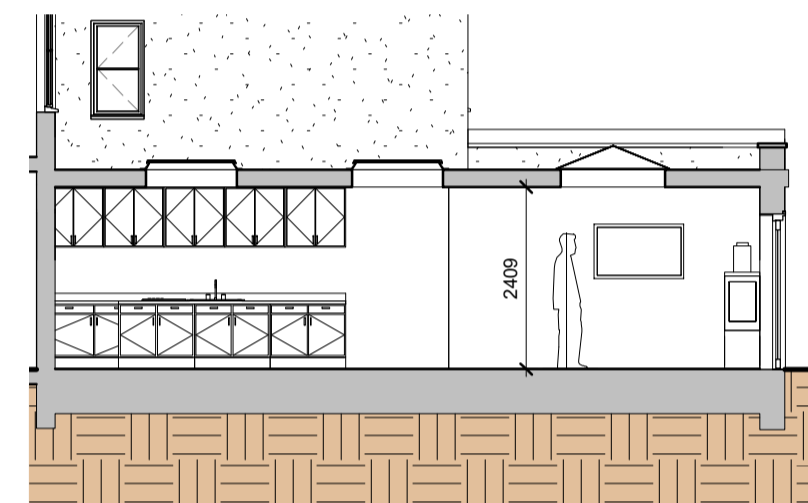

3D View 2

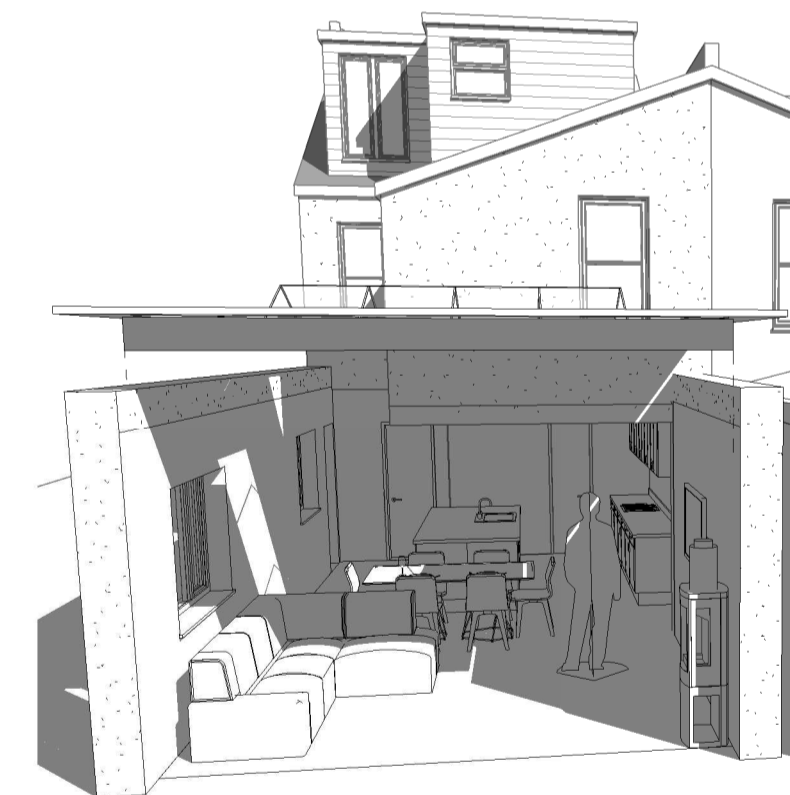


Exploded View 1

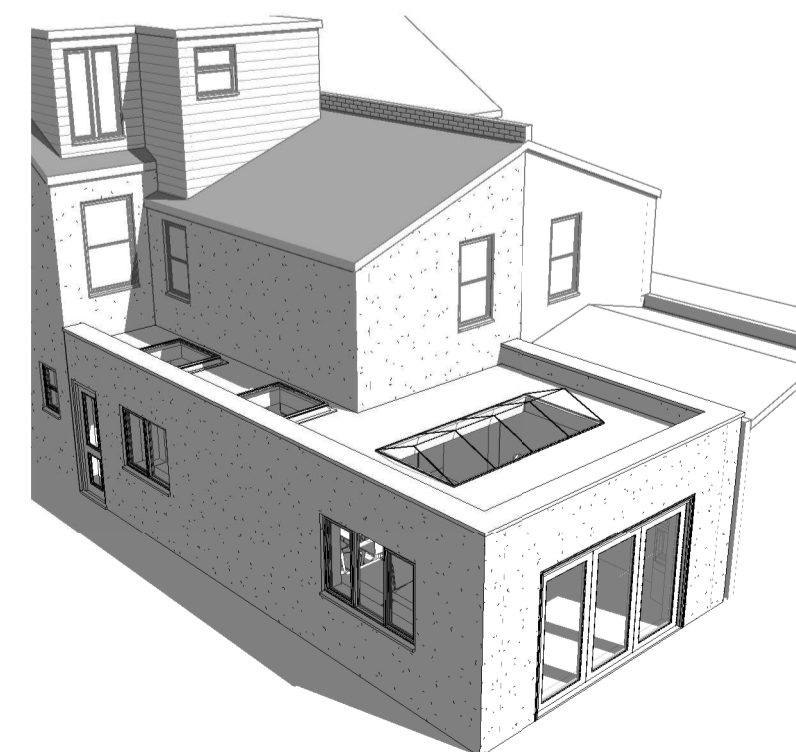

3D View 1




Site Plan
1 : 500

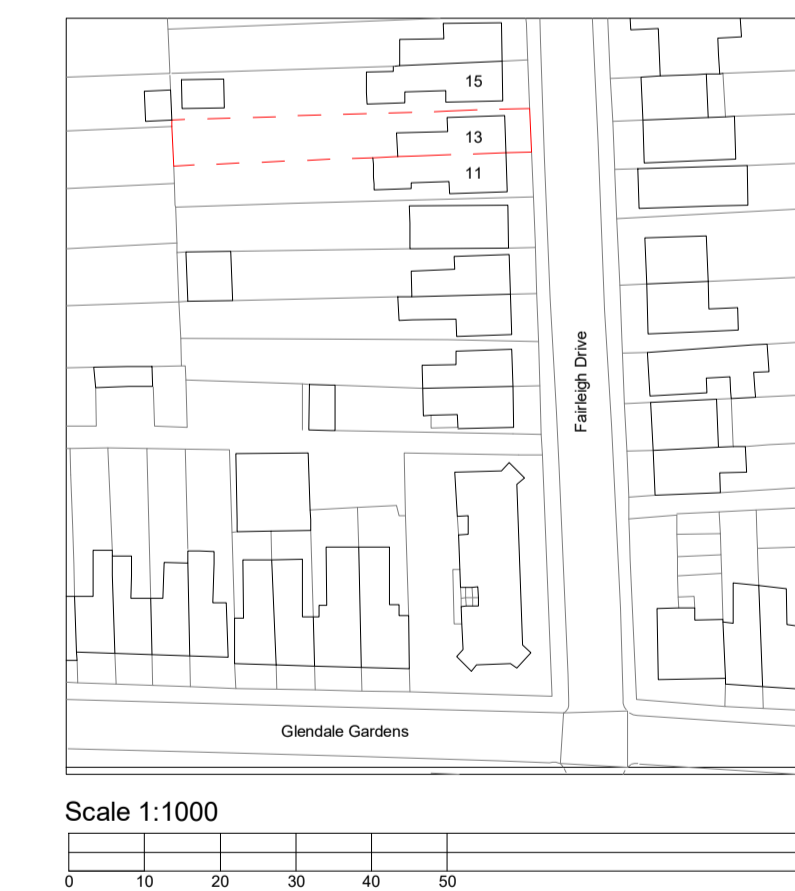


Location Plan
1 : 1000




East
1 : 100

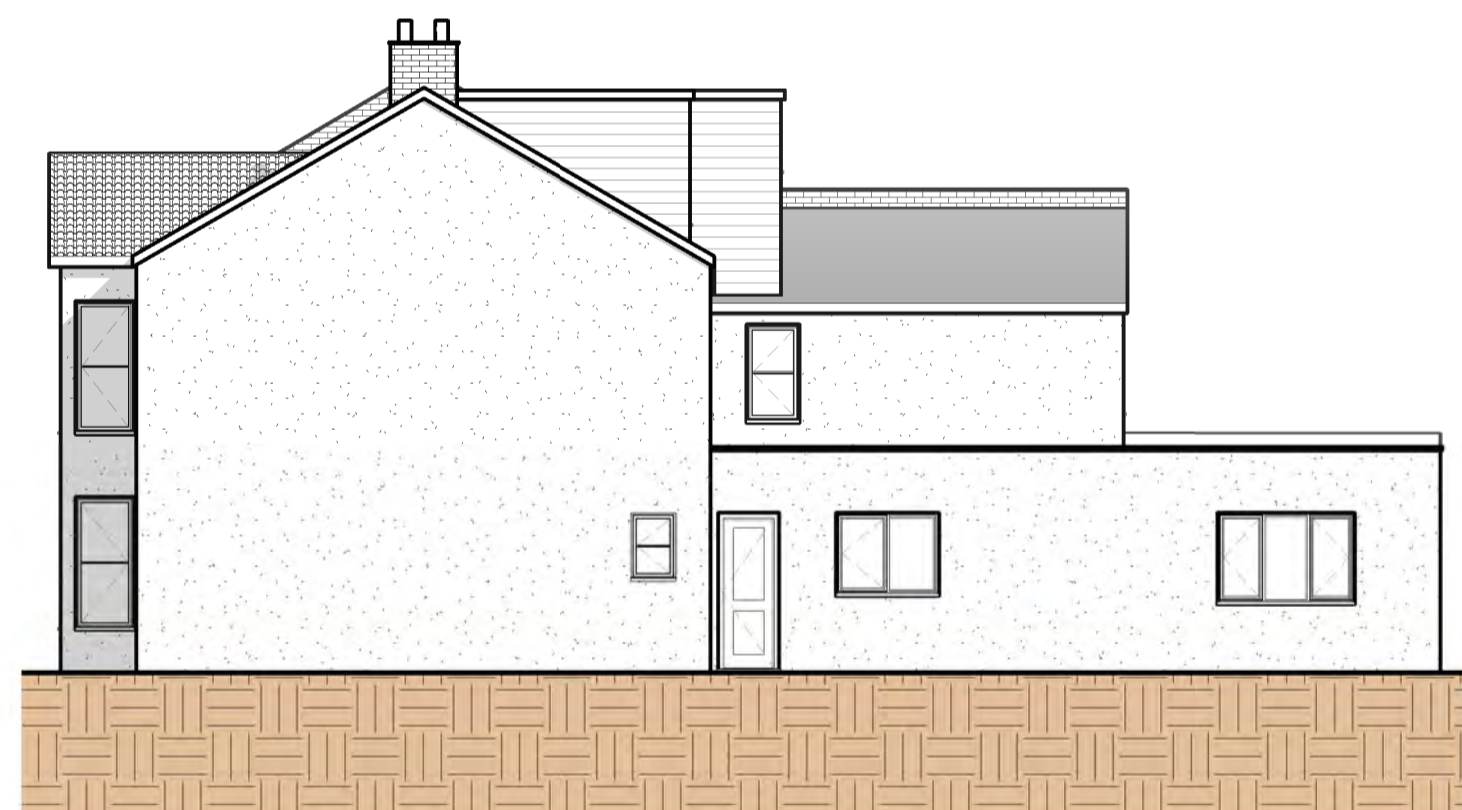

North
1 : 100

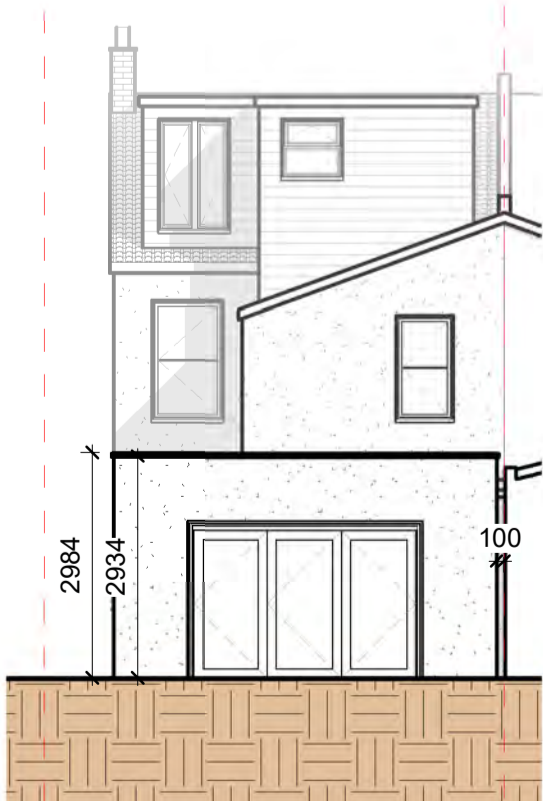

West
1 : 100

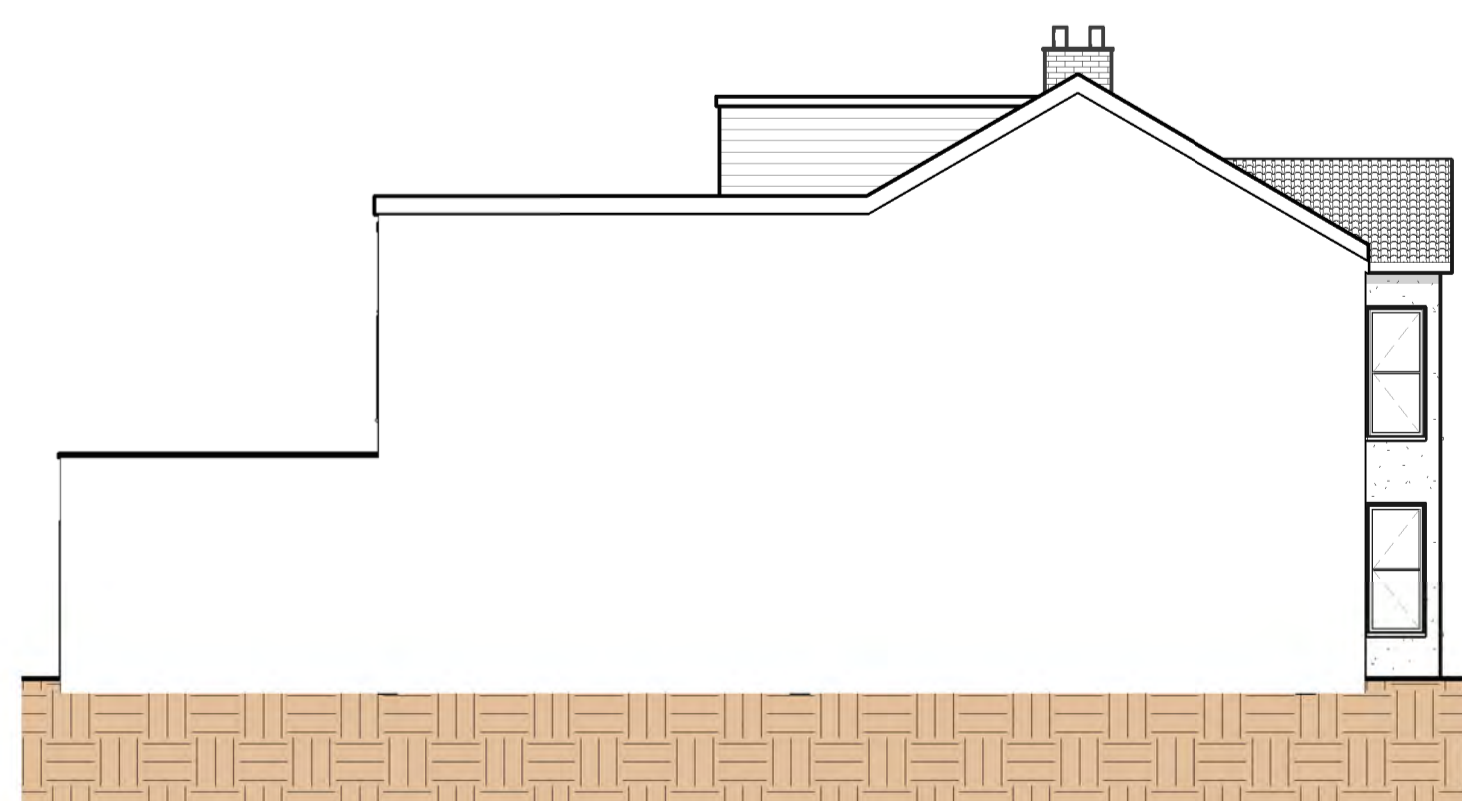

South
1 : 100



Rev	Description	Date
A	Client Changes	31/07
B	Client Changes	12/08
C	Planning Changes	02/09

CODE	SUITABILITY DESCRIPTION
STATUS	PURPOSE OF ISSUE



PROJECT
13 Fairleigh Drive, Leigh-on-Sea,
SS9 2HZ

TITLE
Proposed Drawings
Proposed Side and Rear
Extension

CLIENT
Mr & Mrs Hemmings

DRAWN BY DC	CHECKED BY LM	DATE 22/07/2020
SCALE (@ A1) As indicated		PROJECT NUMBER 169
DRAWING NUMBER R04	REV C	

