




PROPOSED FRONT ELEVATION




PROPOSED SIDE ELEVATION



PROPOSED REAR ELEVATION

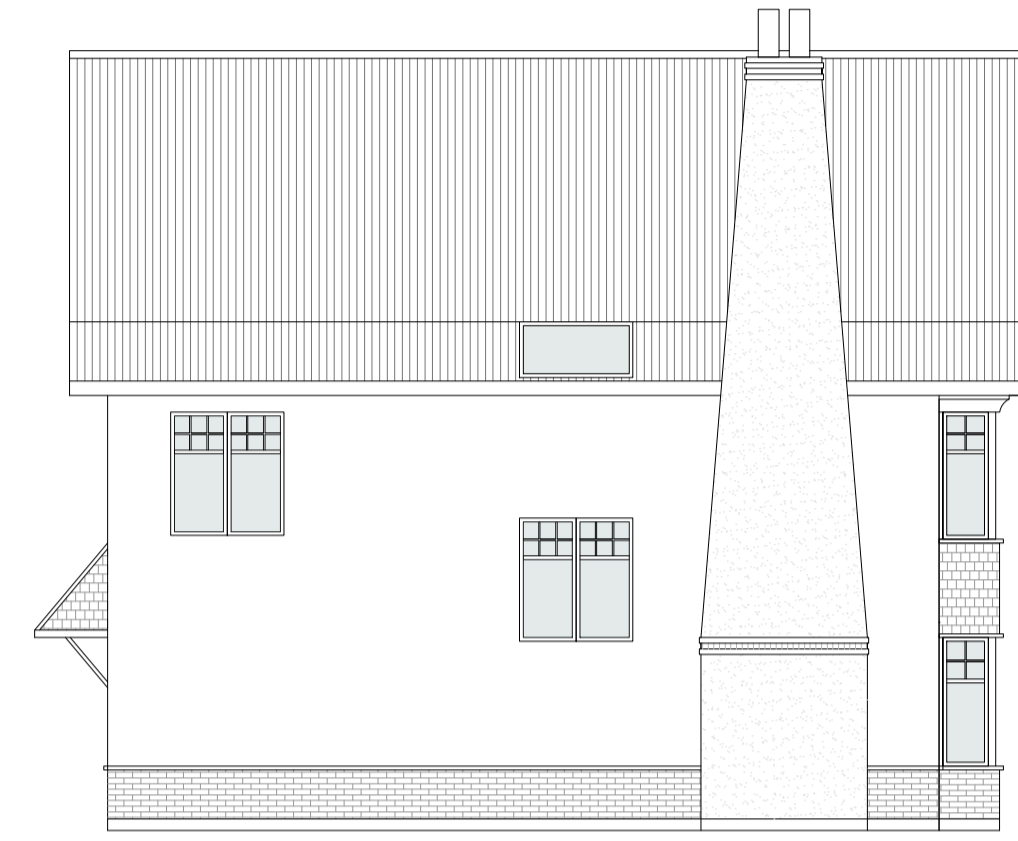


PROPOSED SIDE ELEVATION

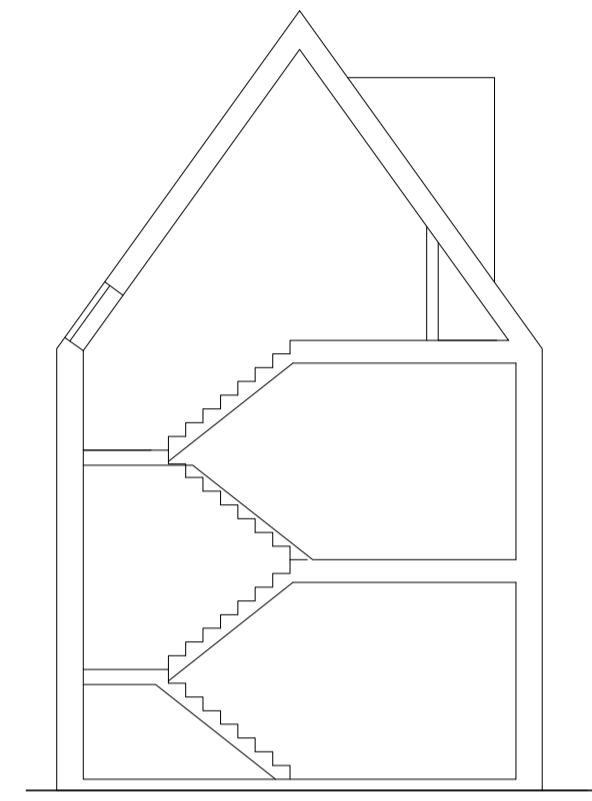


PROPOSED SECTION


PROPOSED ELEVATIONS 1:100  
0 1 2 3 4 5

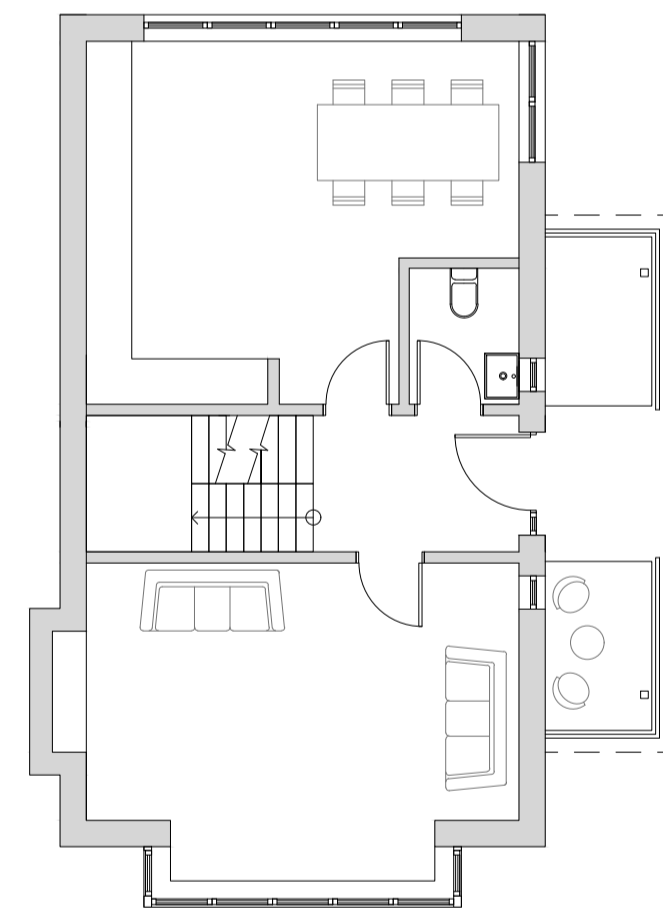


GROUND FLOOR PLAN

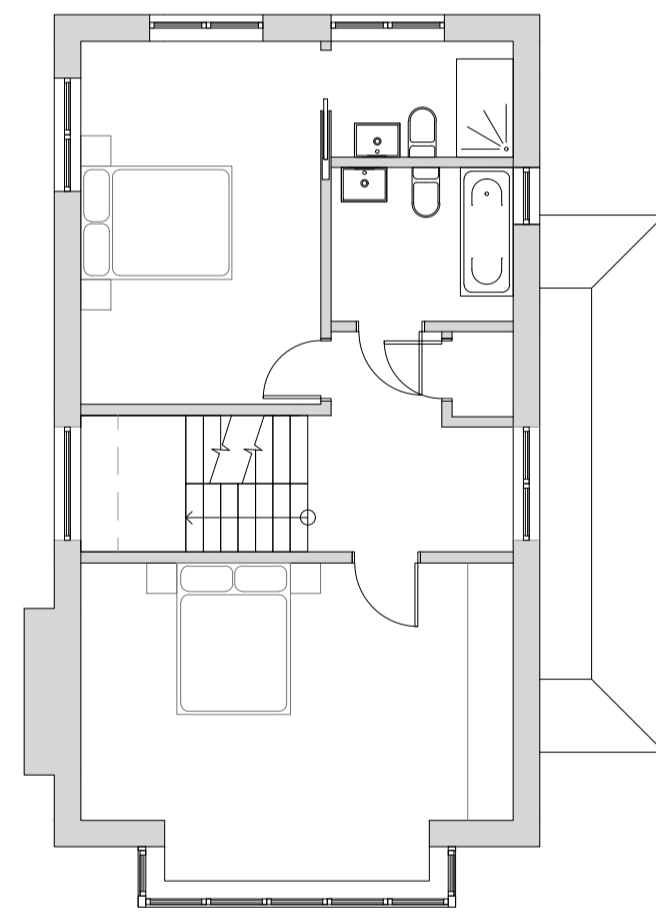

FIRST FLOOR PLAN

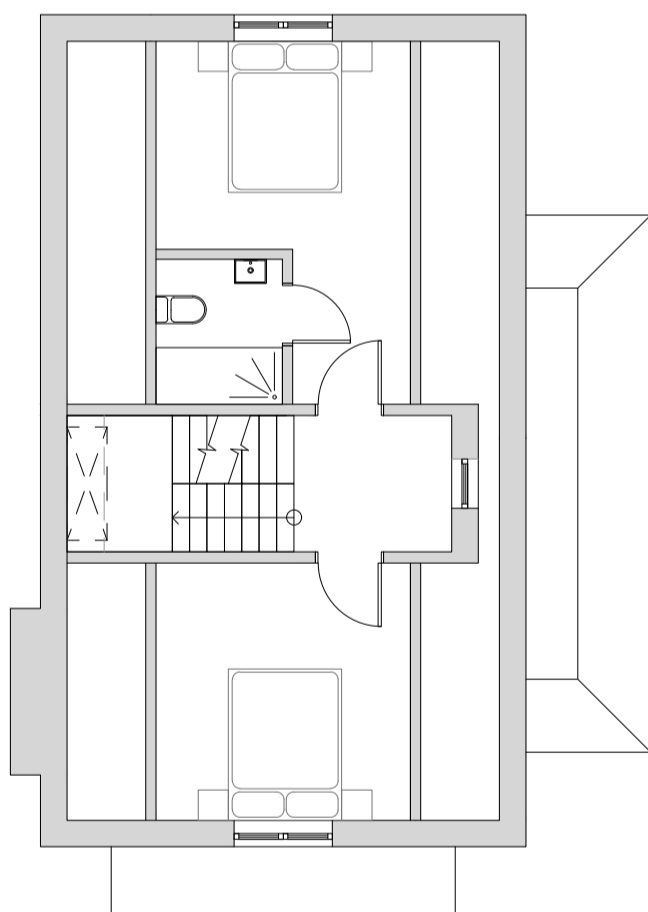

SECOND FLOOR PLAN

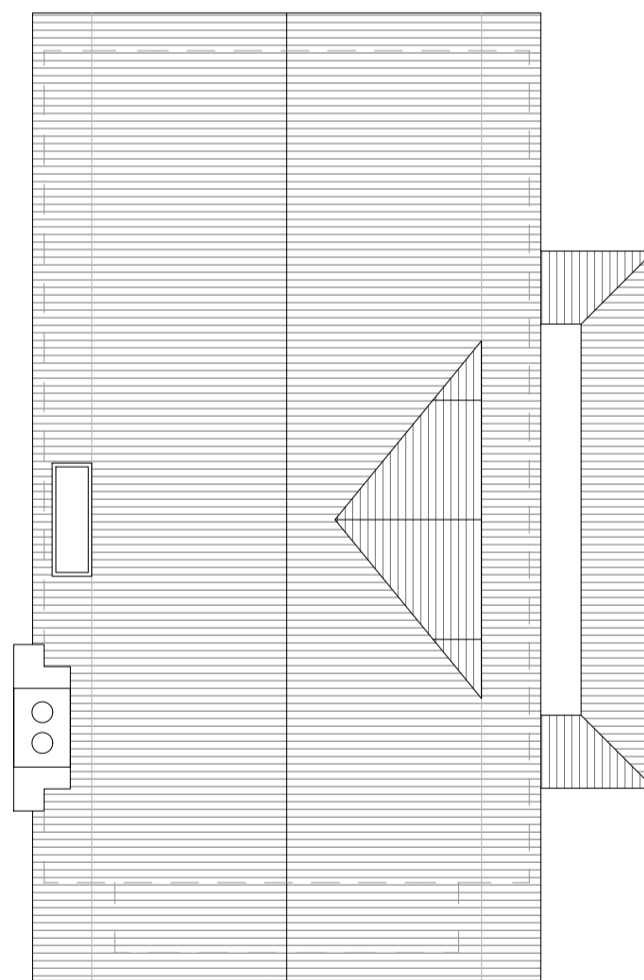

ROOF PLAN

PROPOSED FLOOR PLANS 1:100  
0 1 2 3 4 5

Notes:

Rev	Comment	By	Date
A	Planning amendments	DS	07/12/2020
-	Production of drawings	DS	31/08/2020

Stage:  
3 - Developed Design

Client:  
Private

Project:  
121-123  
Crowstone Road  
Westcliff-on-Sea  
Essex  
SS0 8LH

Drawing Title:  
PROPOSED HOUSE B

Drawing no:  
617P103

Revision: A Drawn by: DS

Project no: 617 Chkd by: ABG

Scale: 1:100 @ A1

**SKARCHITECTS**  
533-535 London Road  
Westcliff-on-Sea  
SS0 9SZ  
Tel: 01702 509250  
Email: info@skarchitects.co.uk

Do not quote from this drawing. Drawing to be used in conjunction with all other issued drawings, documents and relevant consultants' information. All information on this drawing is for guidance purposes only. All dimensions must be checked on site. This information is subject to Building Control requirements and the requirements of all relevant statutory authorities and service providers. © Skarchitects Ltd 2020