




NOTES:
Do not scale this drawing. Work to figured dimensions only. Check all dimensions on site. Confirm any discrepancies prior to commencement of work.

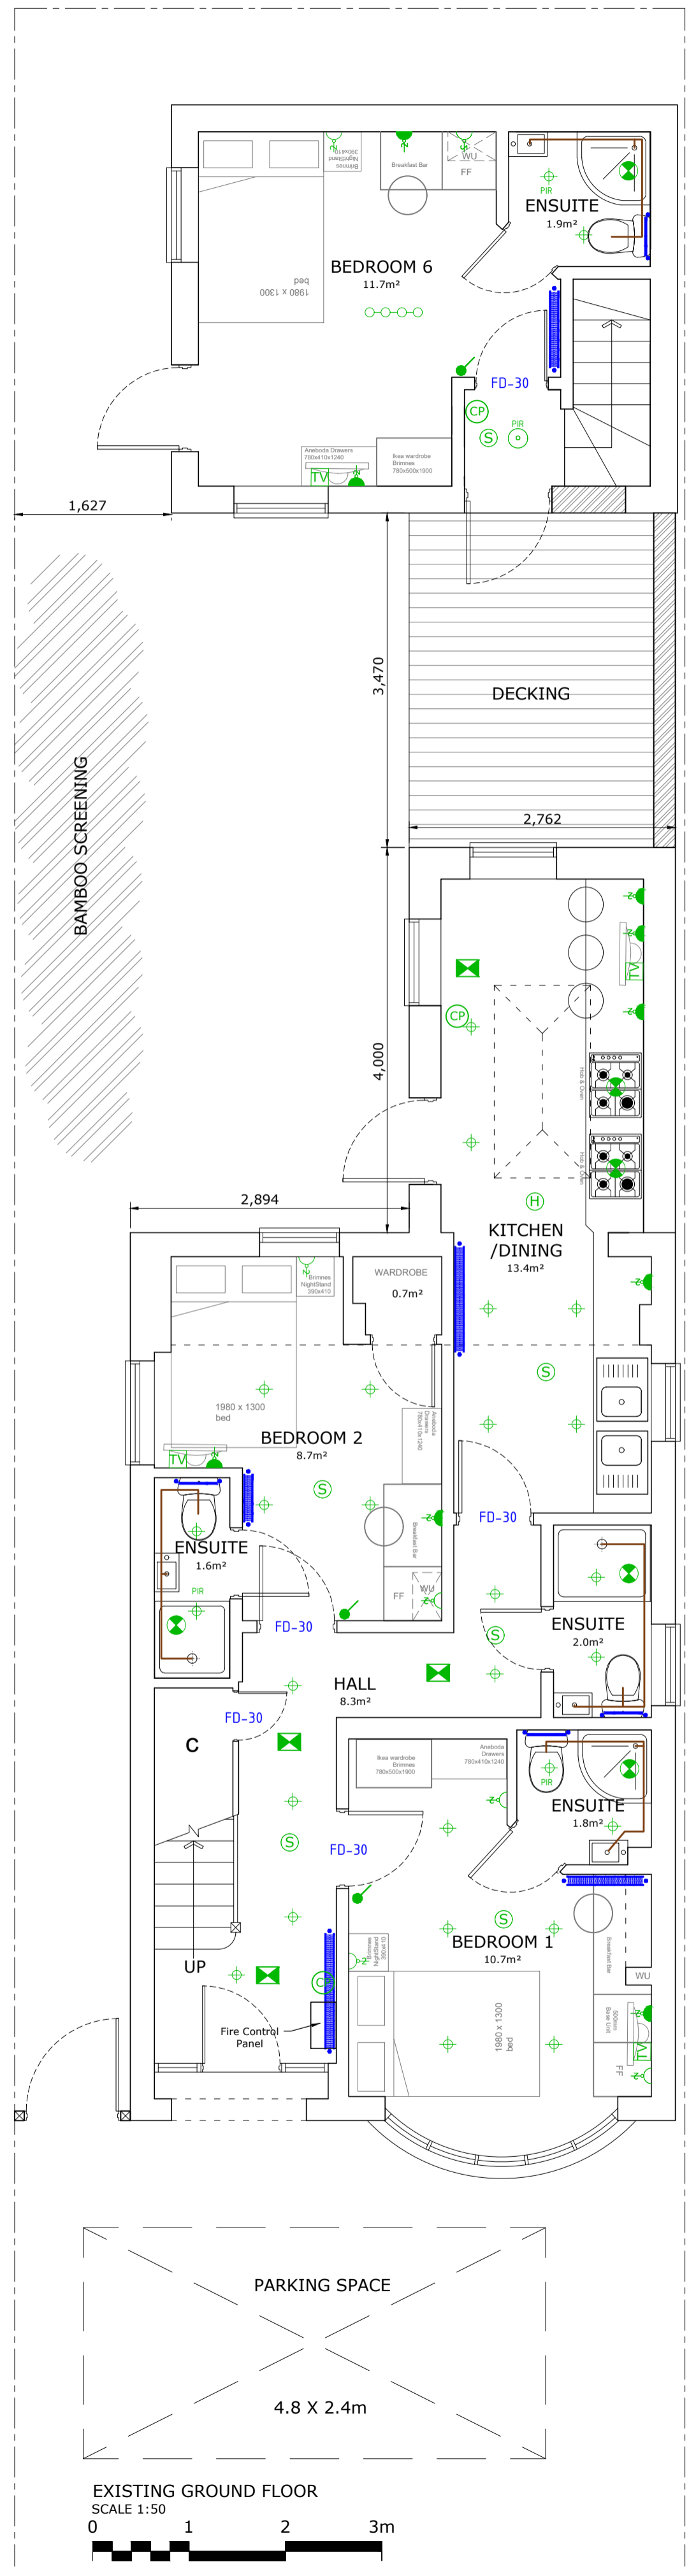

EXISTING GROUND FLOOR
SCALE 1:50

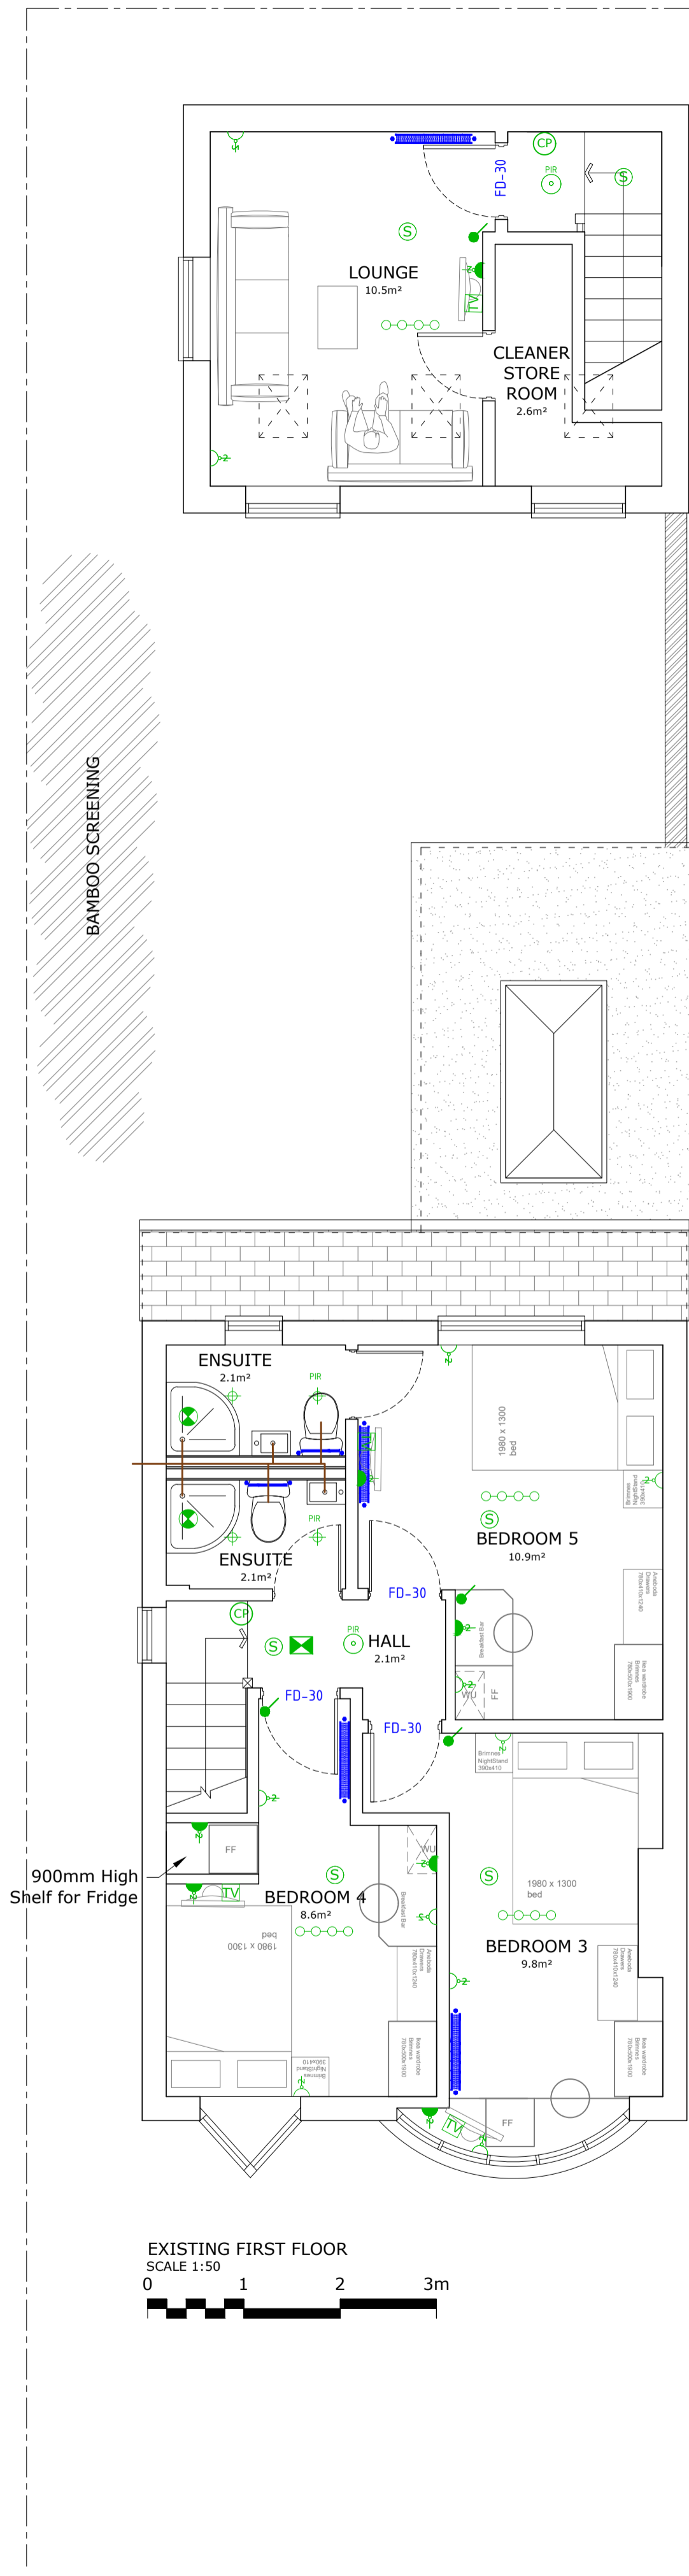


EXISTING FIRST FLOOR
SCALE 1:50

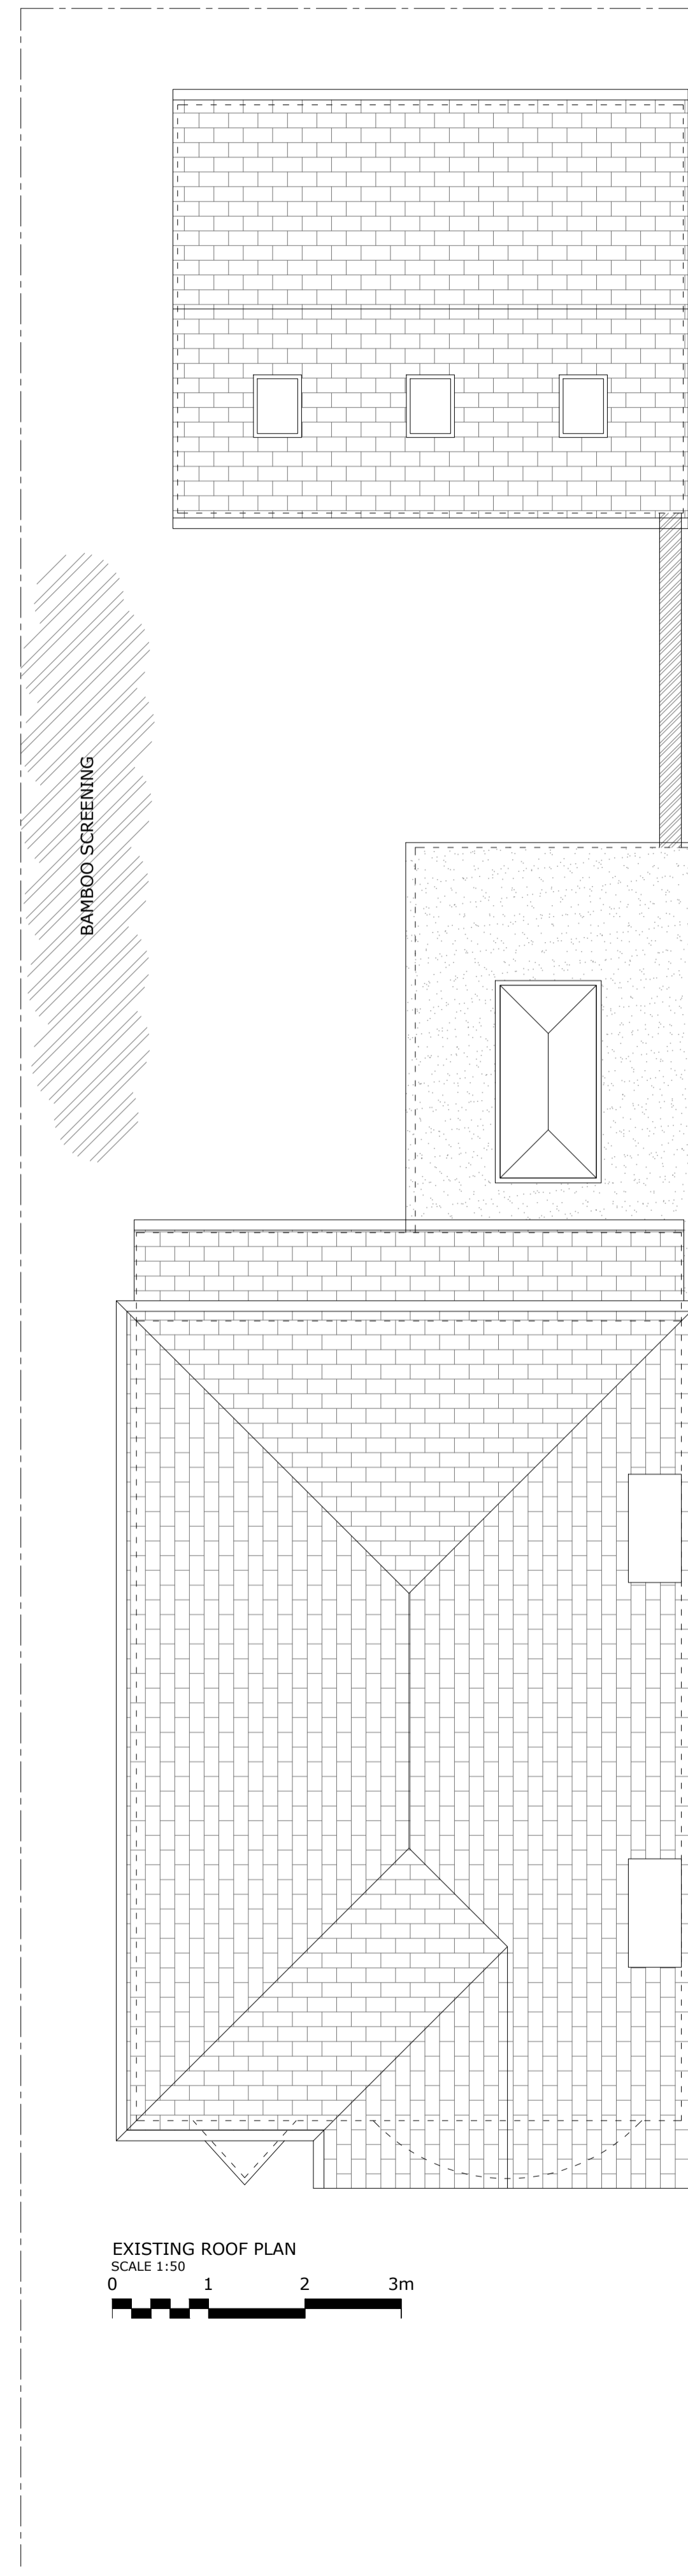

EXISTING ROOF PLAN
SCALE 1:50

KEY

	PENDANT LIGHTS
	PIR LIGHTS
	FIRE DOORS - 30 MINUTES
	CALL POINT
	EMERGENCY LIGHTS
	EXTRACTOR FANS
	TV AERIAL SOCKET
	HEAT DETECTOR
	BAR LIGHTS
	SMOKE DETECTOR
	SINGLE GANG LIGHT SWITCH
	DOUBLE SWITCHED WALL SOCKET LOW LEVEL
	DOUBLE SWITCHED WALL SOCKET HIGH LEVEL
	FRIDGE
	FRIDGE/FREEZER
	Internet Router

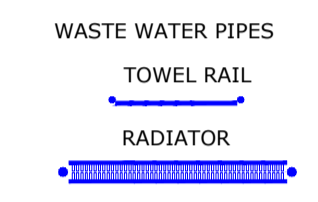

PLEASE NOTE
PIR sensor lights in all communal areas (kitchen, hallways, entrance porch, external & at rear) and ensuites
All waste water drainage connection to be agreed on site by Building Inspector and Contractor.

Furniture	Brand	W	D	H
Side Table	Brimmes	390	410	530
Wide Drawers	Brimmes	780	410	1240
Tall Drawers	Malm	400	485	1230
Wardrobe	Brimmes	780	500	1900

Rev:03	08/20	Revised Plans
Rev:02	07/20	Revised Lounge
Rev:01	07/20	Revised Plans
Rev:00	07/20	First Issue

Krystal Architecture Ltd
Essex, SS13 1RA
T : 01268 454581 / 07999061557
E : info@krystal-architecture.com
W : www.krystal-architecture.com

Project Address
266 Westborough Road, Southend, Essex,

Client Name
Property Point Investments

Drawing Title
Existing Floor Plans

Status
Planning Drawings

Drawing Number
620-201

Rev: 03

Date
28.08.20

Scale
1:50 @A1

Drawn By
WN