




Proposed North Elevation (Front Building) 1:100




Proposed South Elevation (Front Building) 1:100

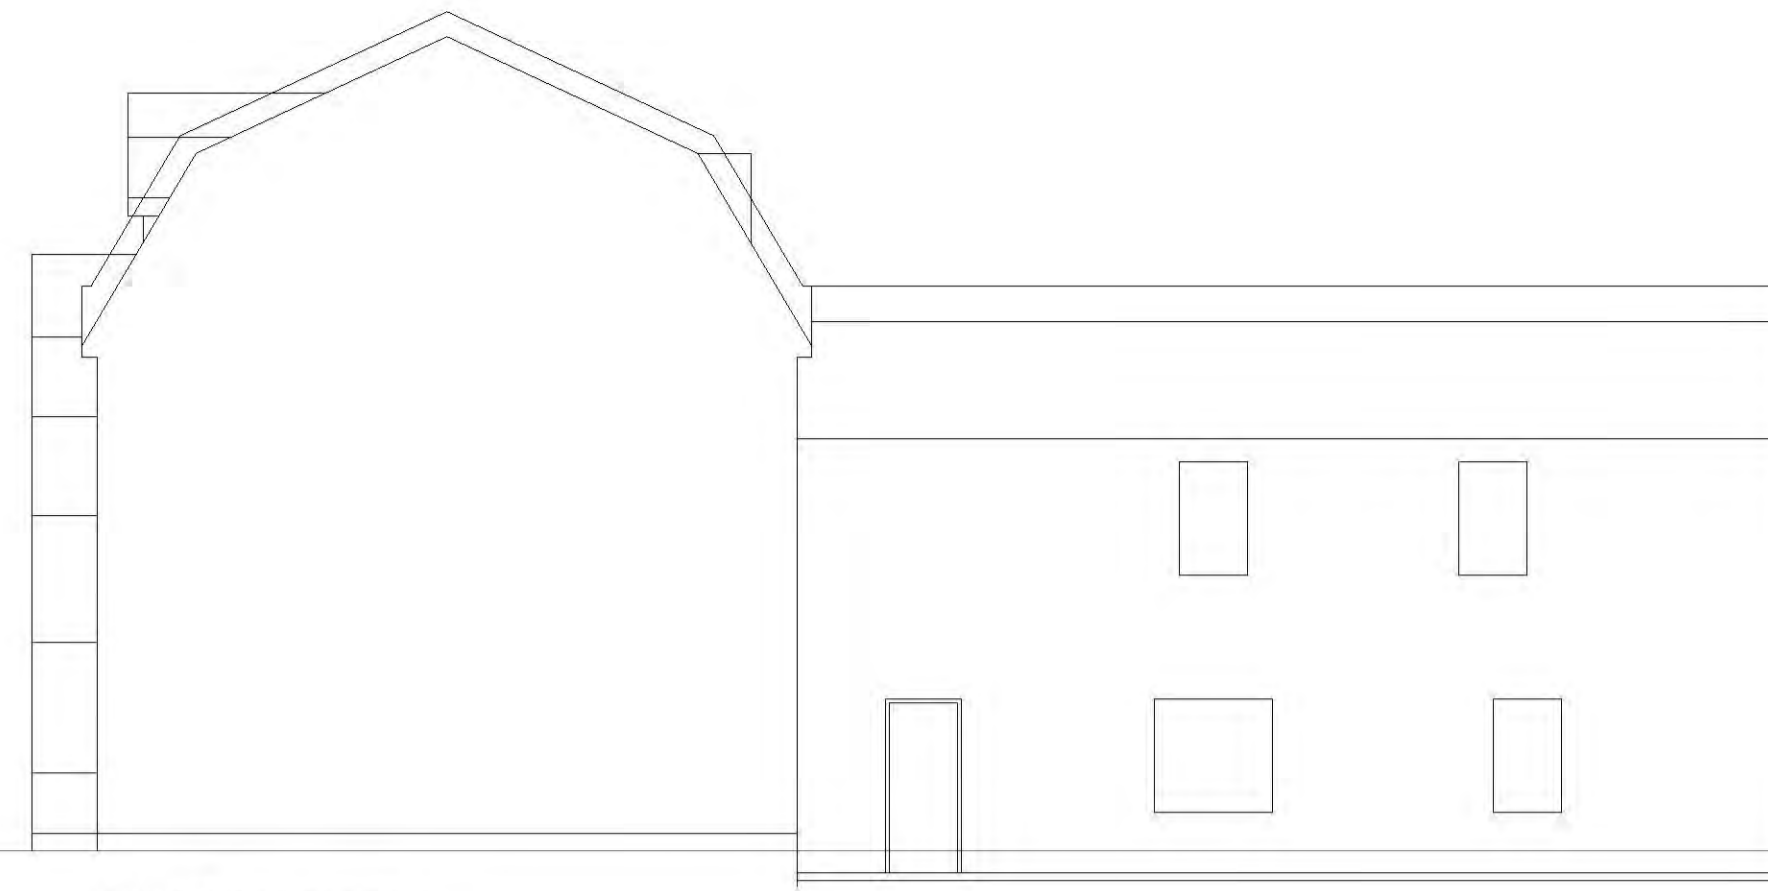


Proposed East Elevation 1:100

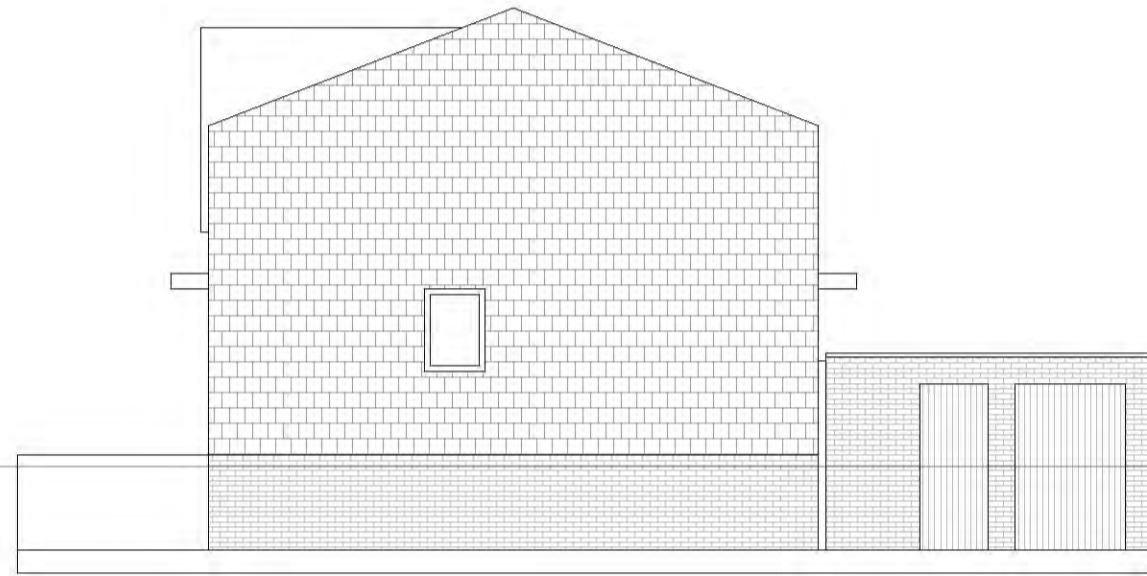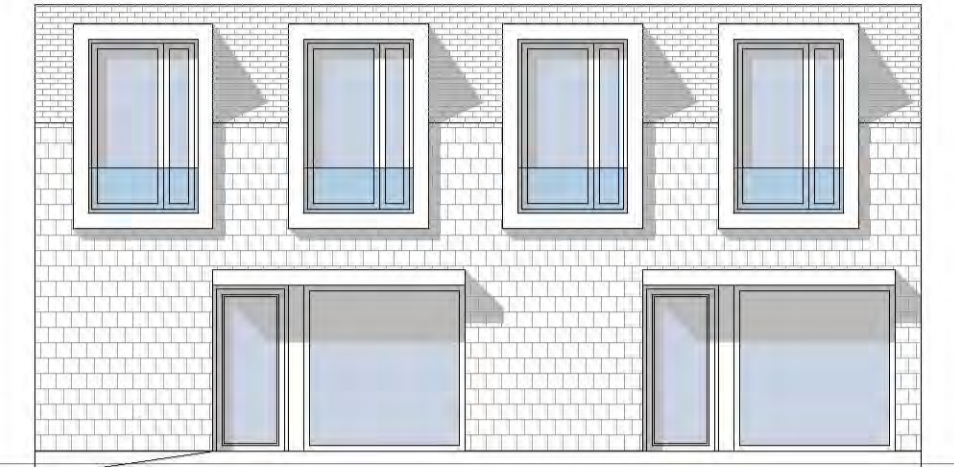



Proposed North Elevation (Rear Building) 1:100

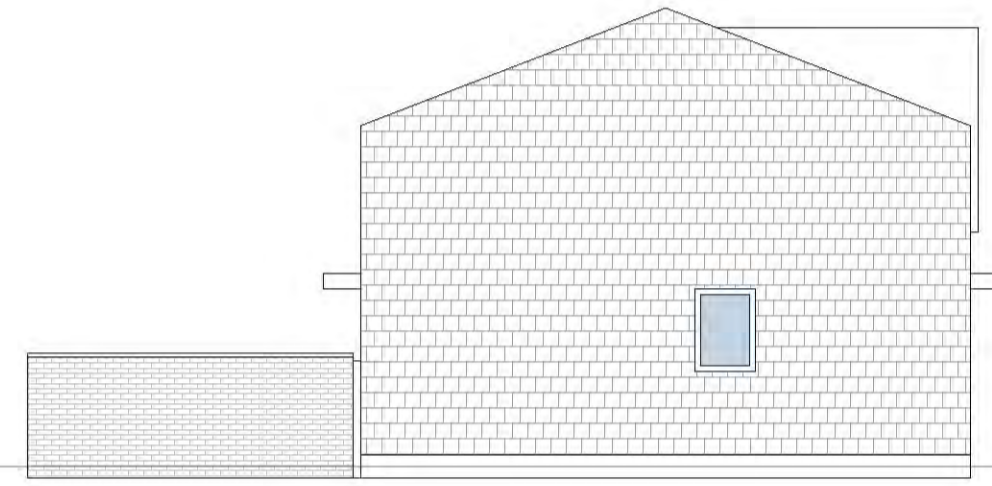


Proposed South Elevation (Rear Building) 1:100

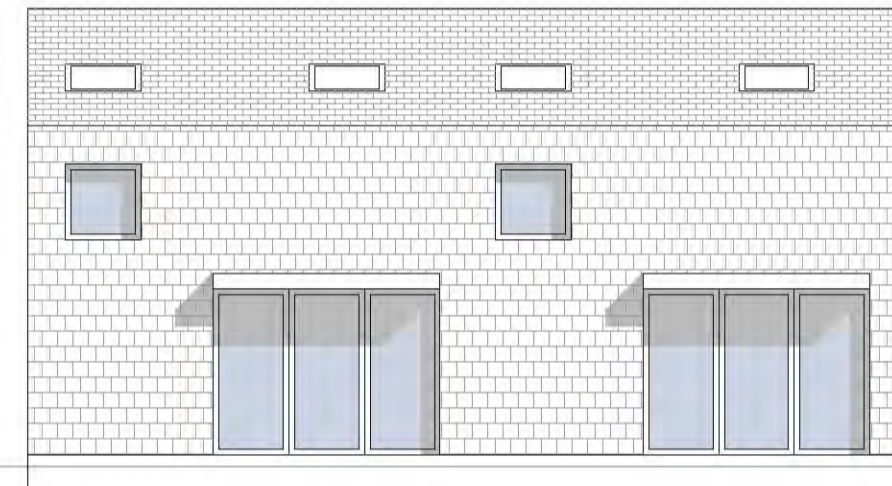


Proposed West Elevation 1:100

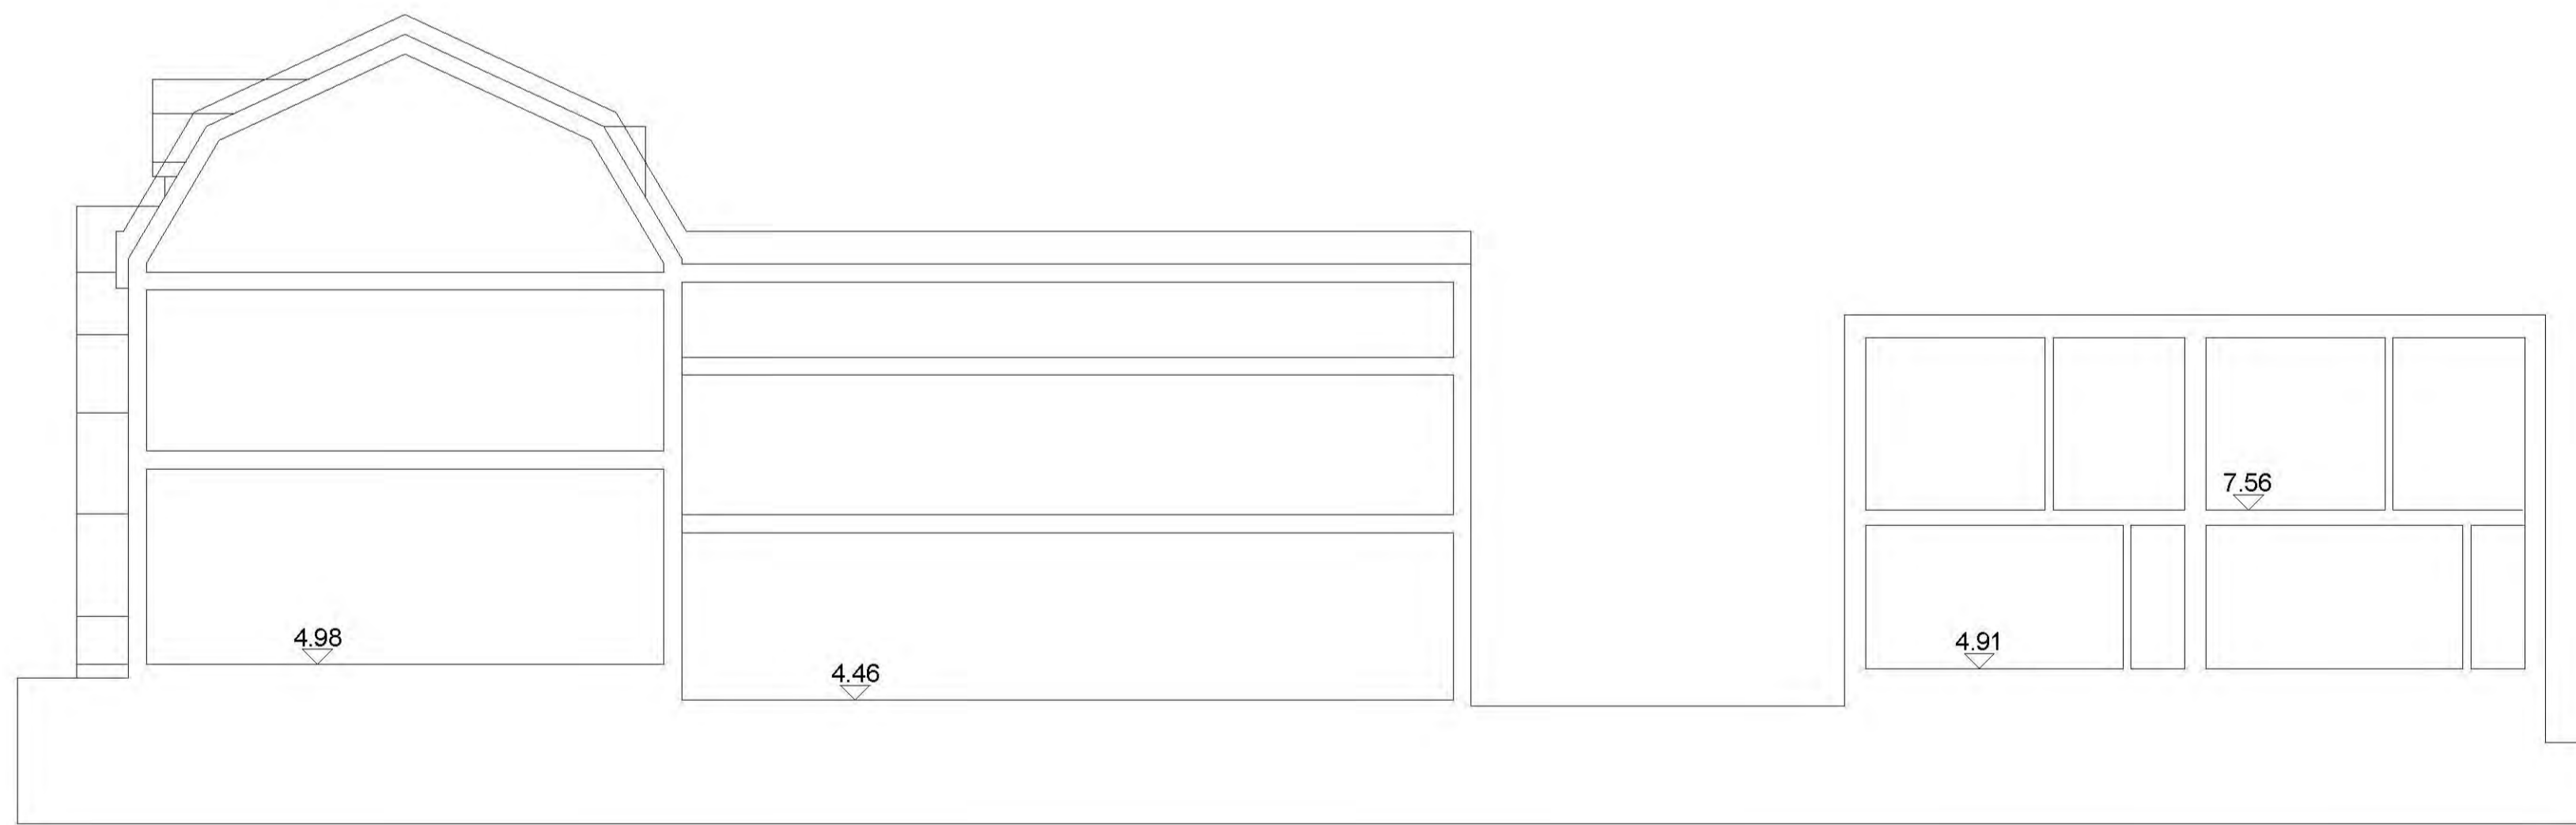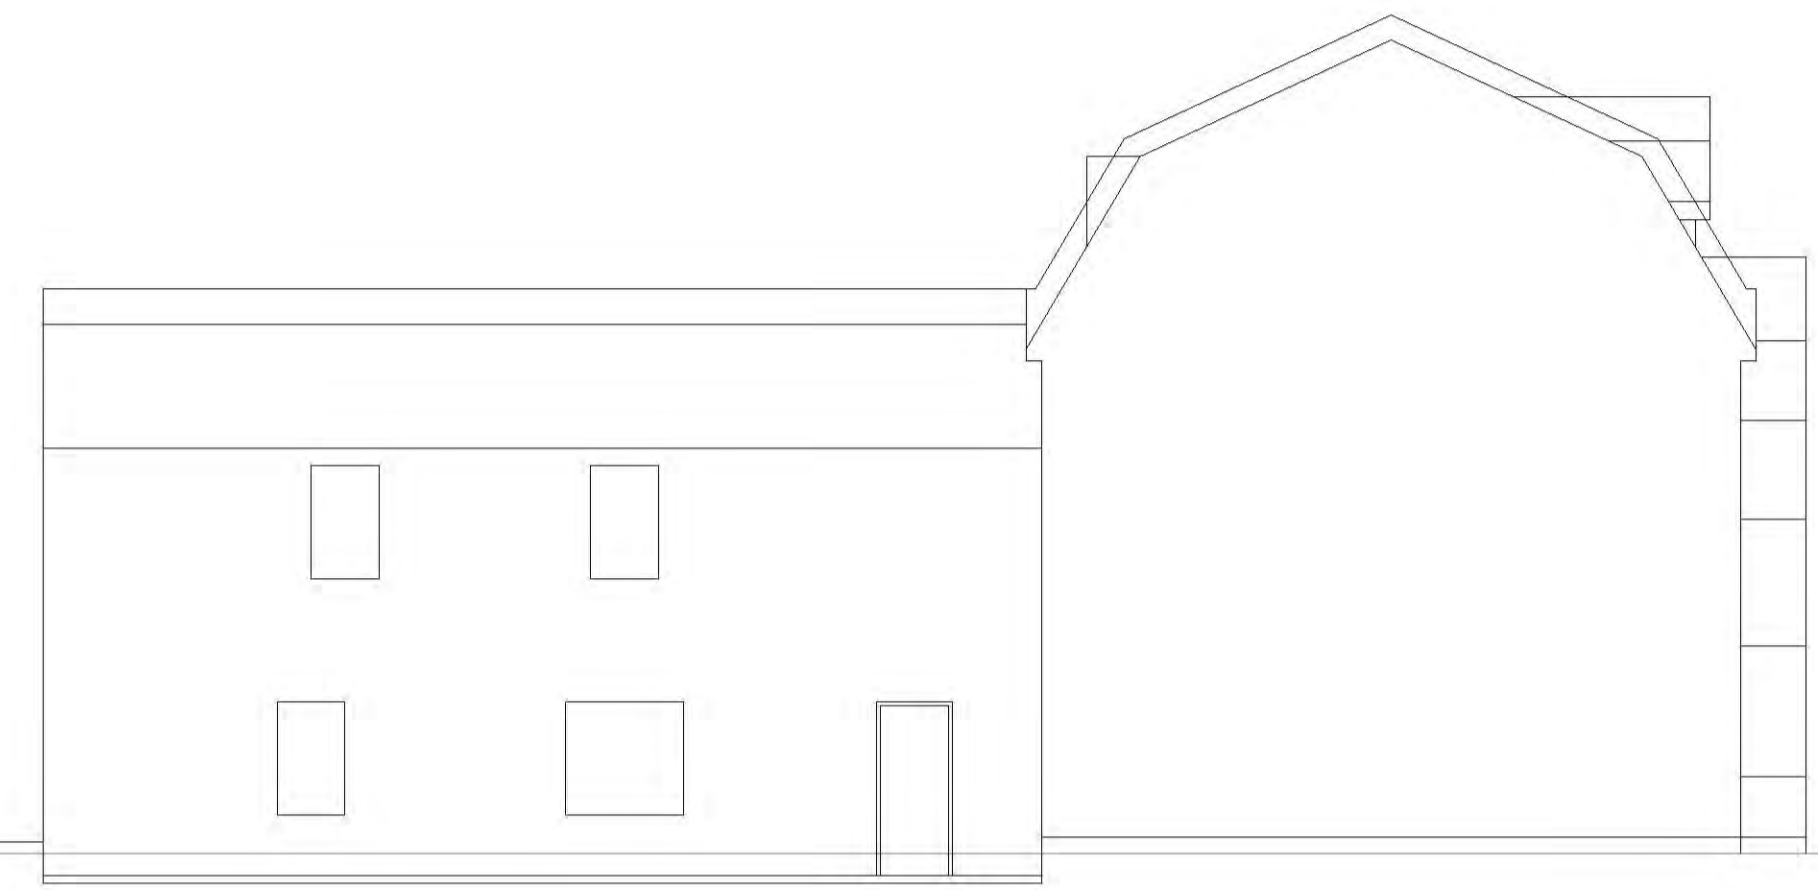

Proposed Long Section 1:100

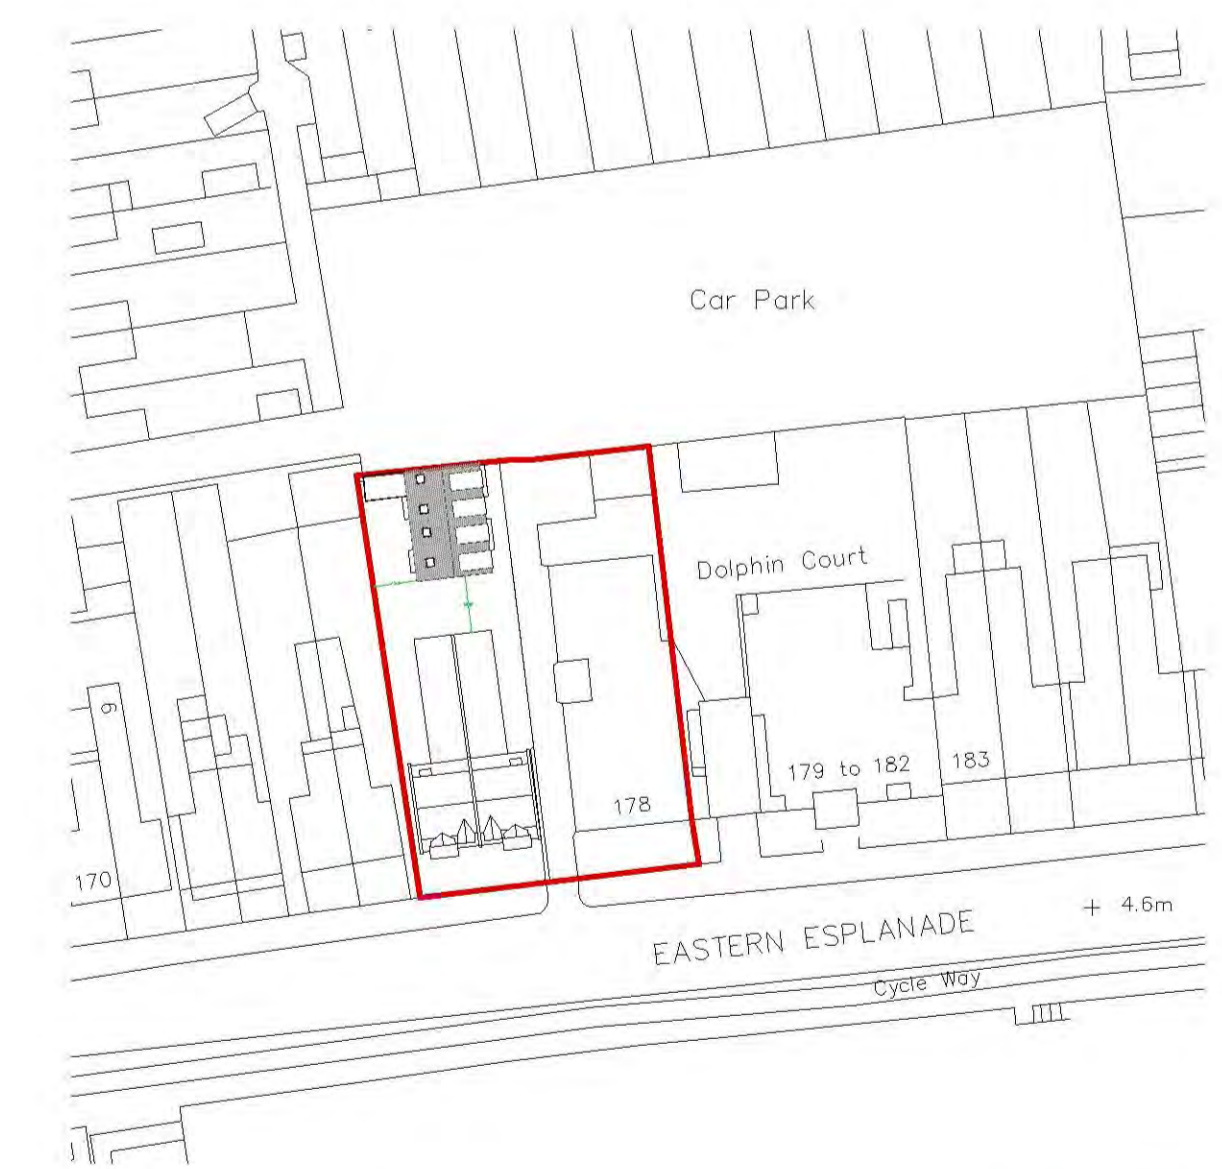

Proposed Block Plan 1:500

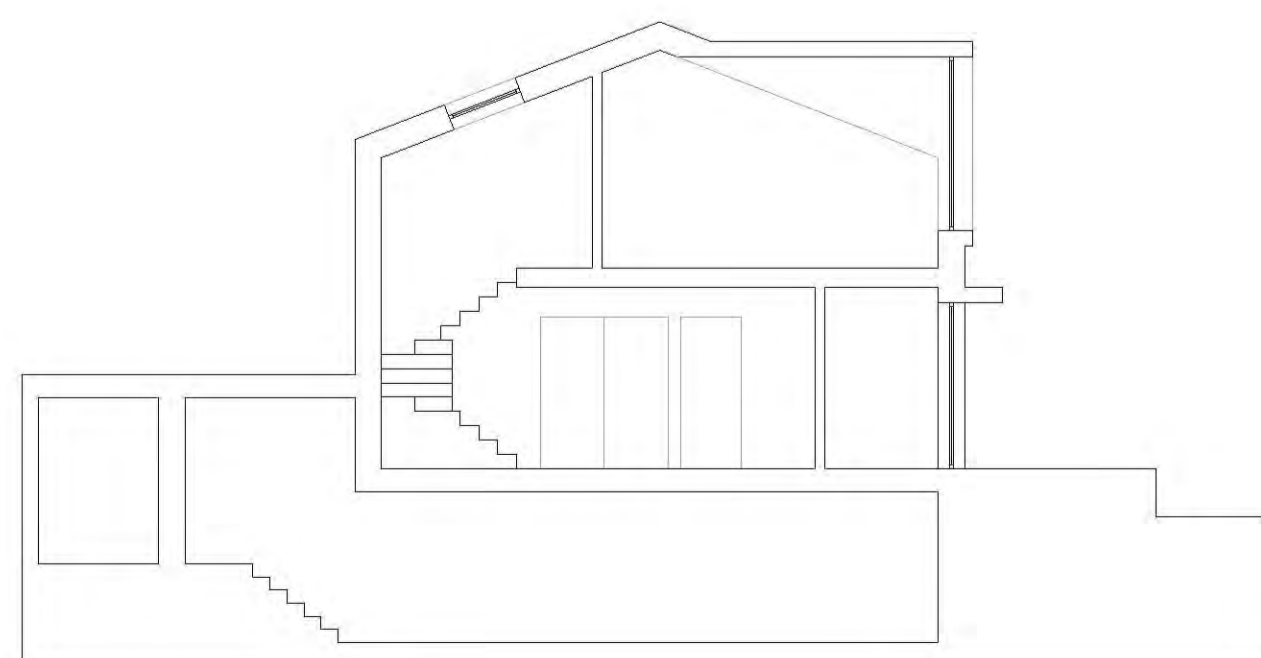

Proposed Cross Section 1:100

Notes			
-------	--	--	--

Planning Submission	ABG	23/03/2019
Rev	Comment	By Date

Stage: 3 - Developed Design

Client: Camelia Hotel

Project: Camelia Hotel

Drawing Title: Proposed

Drawing no: 101P04

Project no: 101

Scale: 1:100, 1:500, 1:1250 @A1

ABG ARCHITECTURE LTD  
8A Nelson Road  
Lagdon Spa  
SS5 3HJ  
Tel 07739 185 192