

No. 8 Tudor Gardens

The Old Vienna Restaurant now demolished

Existing West Elevation 1:100
0 1 2 3 4 5




The Old Vienna Restaurant now demolished



Cavell Lodge

Existing South Elevation 1:100
0 1 2 3 4 5

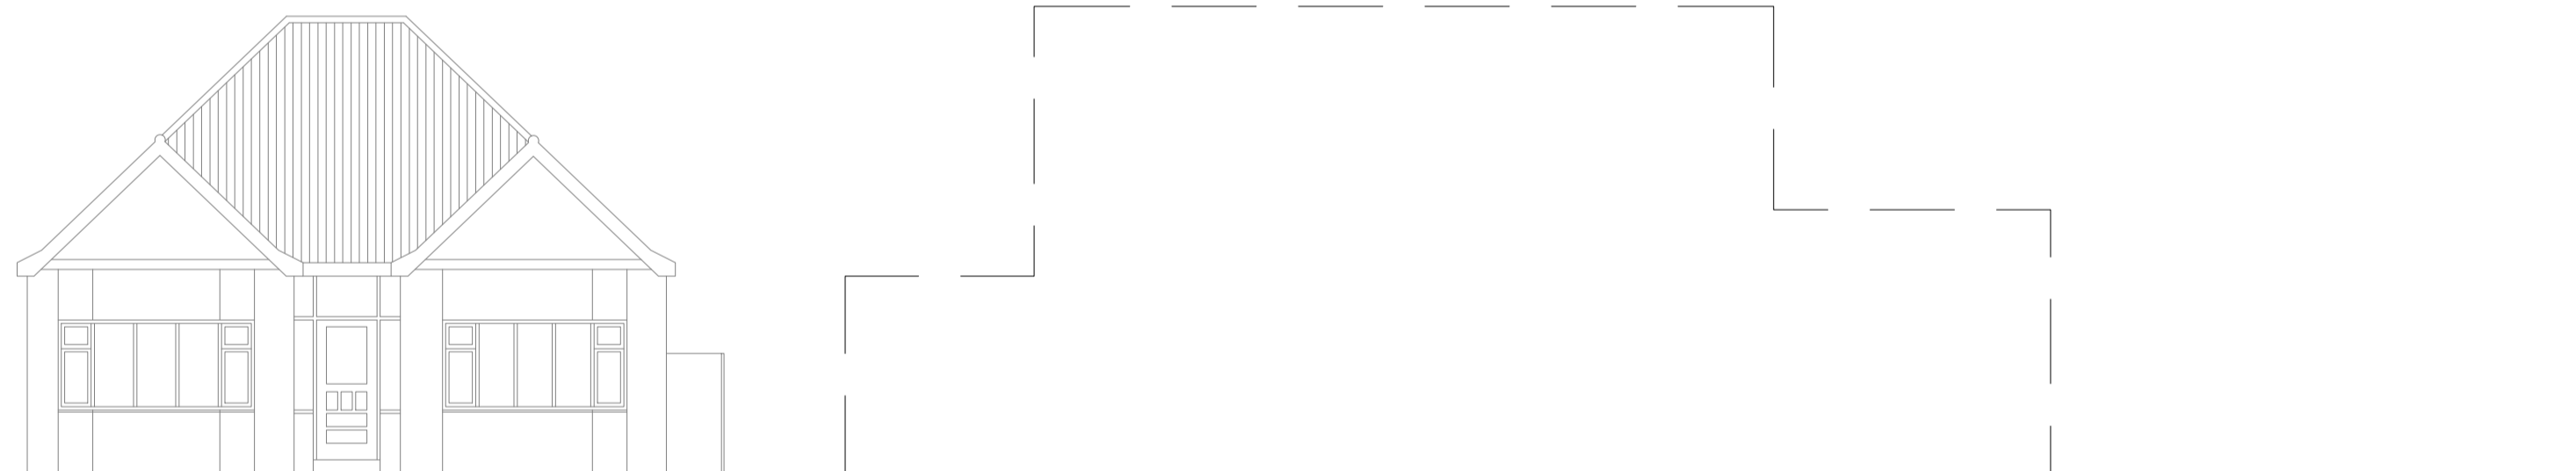

No. 8 Tudor Gardens

The Old Vienna Restaurant now demolished

Existing West Elevation 1:100
0 1 2 3 4 5



Cavell Lodge

Existing South Elevation 1:100
0 1 2 3 4 5

Notes:

Rev	Comment	By	Date
-	Production of drawings	HP	05/07/2019

Stage:
3 - Planning

Client:
EDG Holdings

Project:
The Old Vienna
162 Eastwood Road
Leigh-on-Sea
SS9 3AG

Drawing Title:
Existing Elevations

Drawing no:
575-P05

Revision: - Drawn by: HP

Project no: 575 Check by: ---

Scale: 1:100 @ A1

SKARCHITECTS

803-805 London Road
Westoff-on-Sea
SS0 9EZ
Tel: 01702 509250
Email: info@skarchitects.co.uk

Do not scale from this drawing.
Drawing to be read in conjunction with all other issued drawings, documents and relevant consultants' information.
All dimensions on this drawing for guidance purposes only. All dimensions must be checked onsite.
This information is subject to Building Control requirements and the requirements of all relevant statutory authorities and service providers.
© SKARCHITECTS Ltd 2018