


Proposed South Elevation 1:100 0 1 2 3 4 5



TUDOR GARDENS

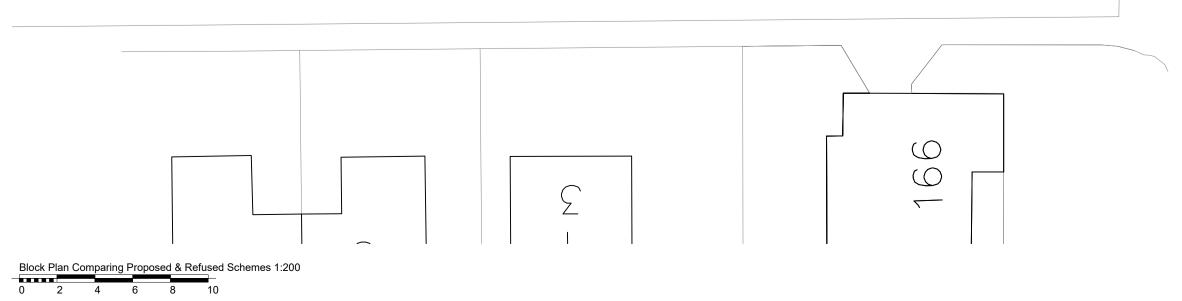

Proposed West Elevation 1:100

Proposed Scheme

Refused Scheme

Notes:			
		-	-
Rev Comment		Ву	Date
Stage: 3 - Planning			
Client: EDG Holdings			
Project: The Old Vienna 162 Eastwood Road Leigh-on-sea SS9 3AG			
Drawing Title: Refused & Proposed Scheme Comparison			
Drawing no: 575-P06			
Revision: A	Di	rawn by:	RW
Project no: 575	С	hkd by:	
Scale: 1:100 & 1:200 @ A1			
SKARCHITECTS			
853-855 London Road Westcliff-on-Sea SS0 9SZ			
Tel: 01702 509250 Email: info@skarchitects.co.uk			
NB. Do not scale from this drawing Drawing to be read in conjunction with all other issued drawings, documents and relevant Consultants' information. All information on this drawing is for guidance purposes only. All dimensions must be checked onsite. This information is subject to Building Control requirements and the requirements of all relevant statutory authorities and service providers. © SKArchitects Ltd 2018			