




PROPOSED FRONT ELEVATION Scale 1:100



PROPOSED SIDE ELEVATION Scale 1:100

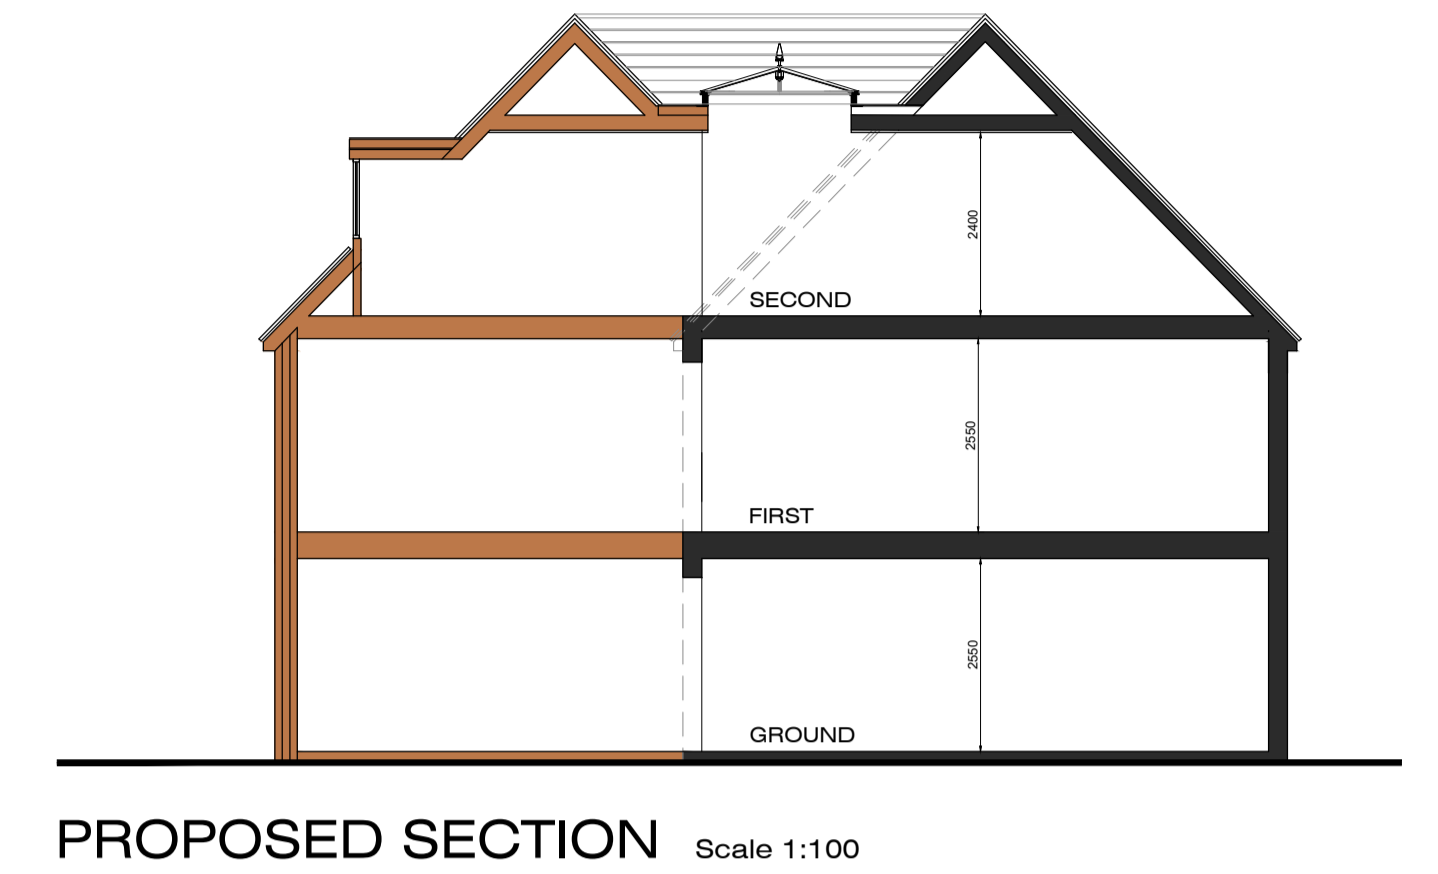


PROPOSED SECTION Scale 1:100



EXISTING FRONT ELEVATION Scale 1:100



EXISTING SIDE ELEVATION Scale 1:100

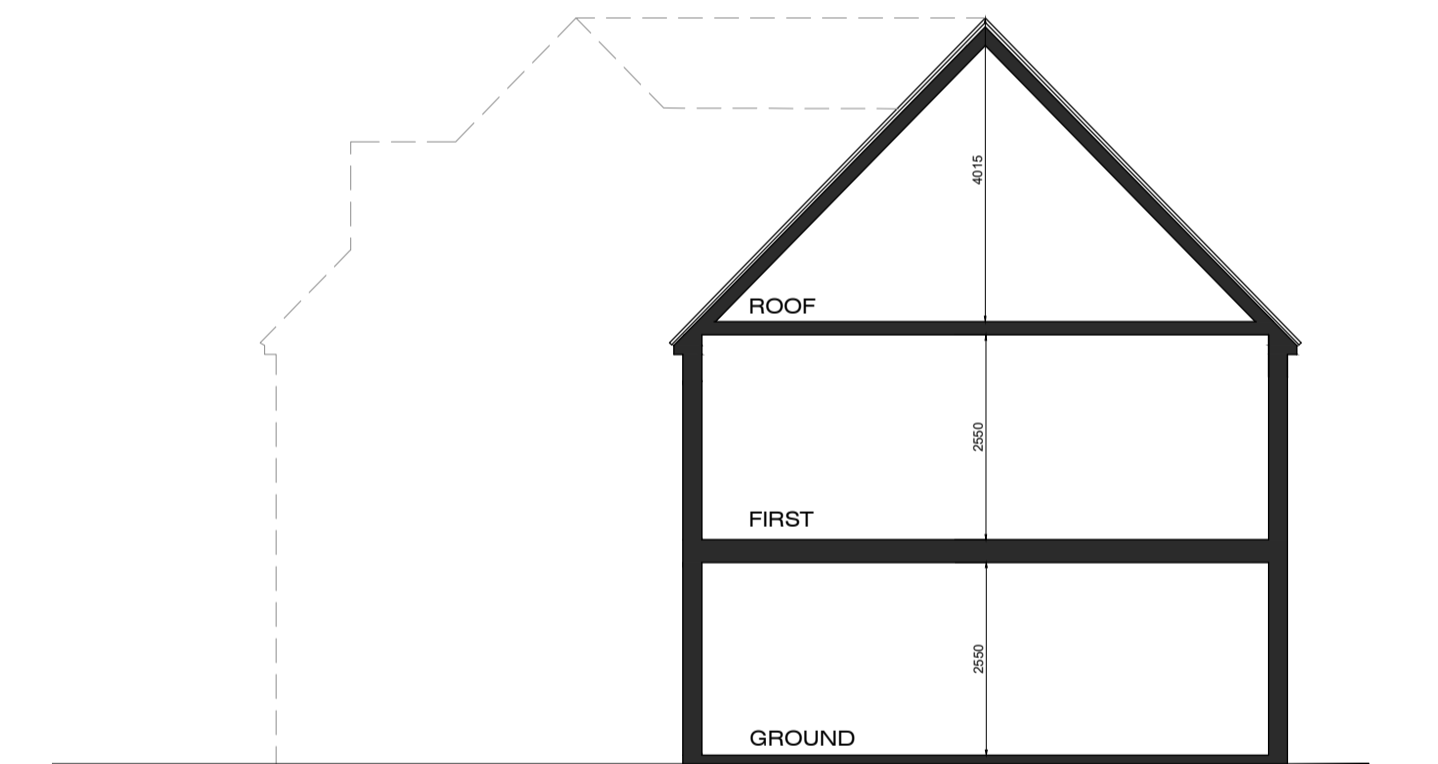

EXISTING SECTION Scale 1:100

Rev:	Date:	Amendment:

HONITON ROAD

The contractor is to check and verify all building and site dimensions, levels, and sewer invert levels at connection points before work starts. This drawing must be read with and checked against any structural or other specialist drawings provided. Any discrepancies found on this drawing are to be notified to STONE ME! DESIGN LTD prior to commencement of work. The contractor is to comply in all respects with the current Building Regulations whether or not specifically stated on these drawings. This drawing is not intended to show details of foundations or ground conditions. Each area of ground relied upon to support the structure depicted must be investigated by the contractor and suitable methods of foundations provided. This drawing is to be read in conjunction with all other standard STONE ME! DESIGN LTD specifications and documentation. STONE ME! DESIGN LTD reserves the right to withdraw any drawings from any applications or third parties should disputes arise between the client and STONE ME! DESIGN LTD. This drawing remains the copyright of STONE ME! DESIGN LTD and cannot be reproduced without prior permission.

ISSUED FOR PLANNING		29 HONITON ROAD, SOUTHEND-ON-SEA, ESSEX, SS1	
STONE Me!		Client:	
ARCHITECTURE & INTERIOR DESIGN		Drawing:	
STONE ME LIMITED, 5 FOUNTAIN LANE, HOCKLEY, ESSEX SS5 4ST		Project Start Date:	
Tel: 01702 203333 E: info@stoneme.com W: www.stoneme.com		Project No:	
		Scale: 1:100 @ A1	
		Drawing Checked By:	
		Drawing No:	
		EXISTING & PROPOSED ELEVATIONS & SECTIONS SHEET 01	
		1864 08	